


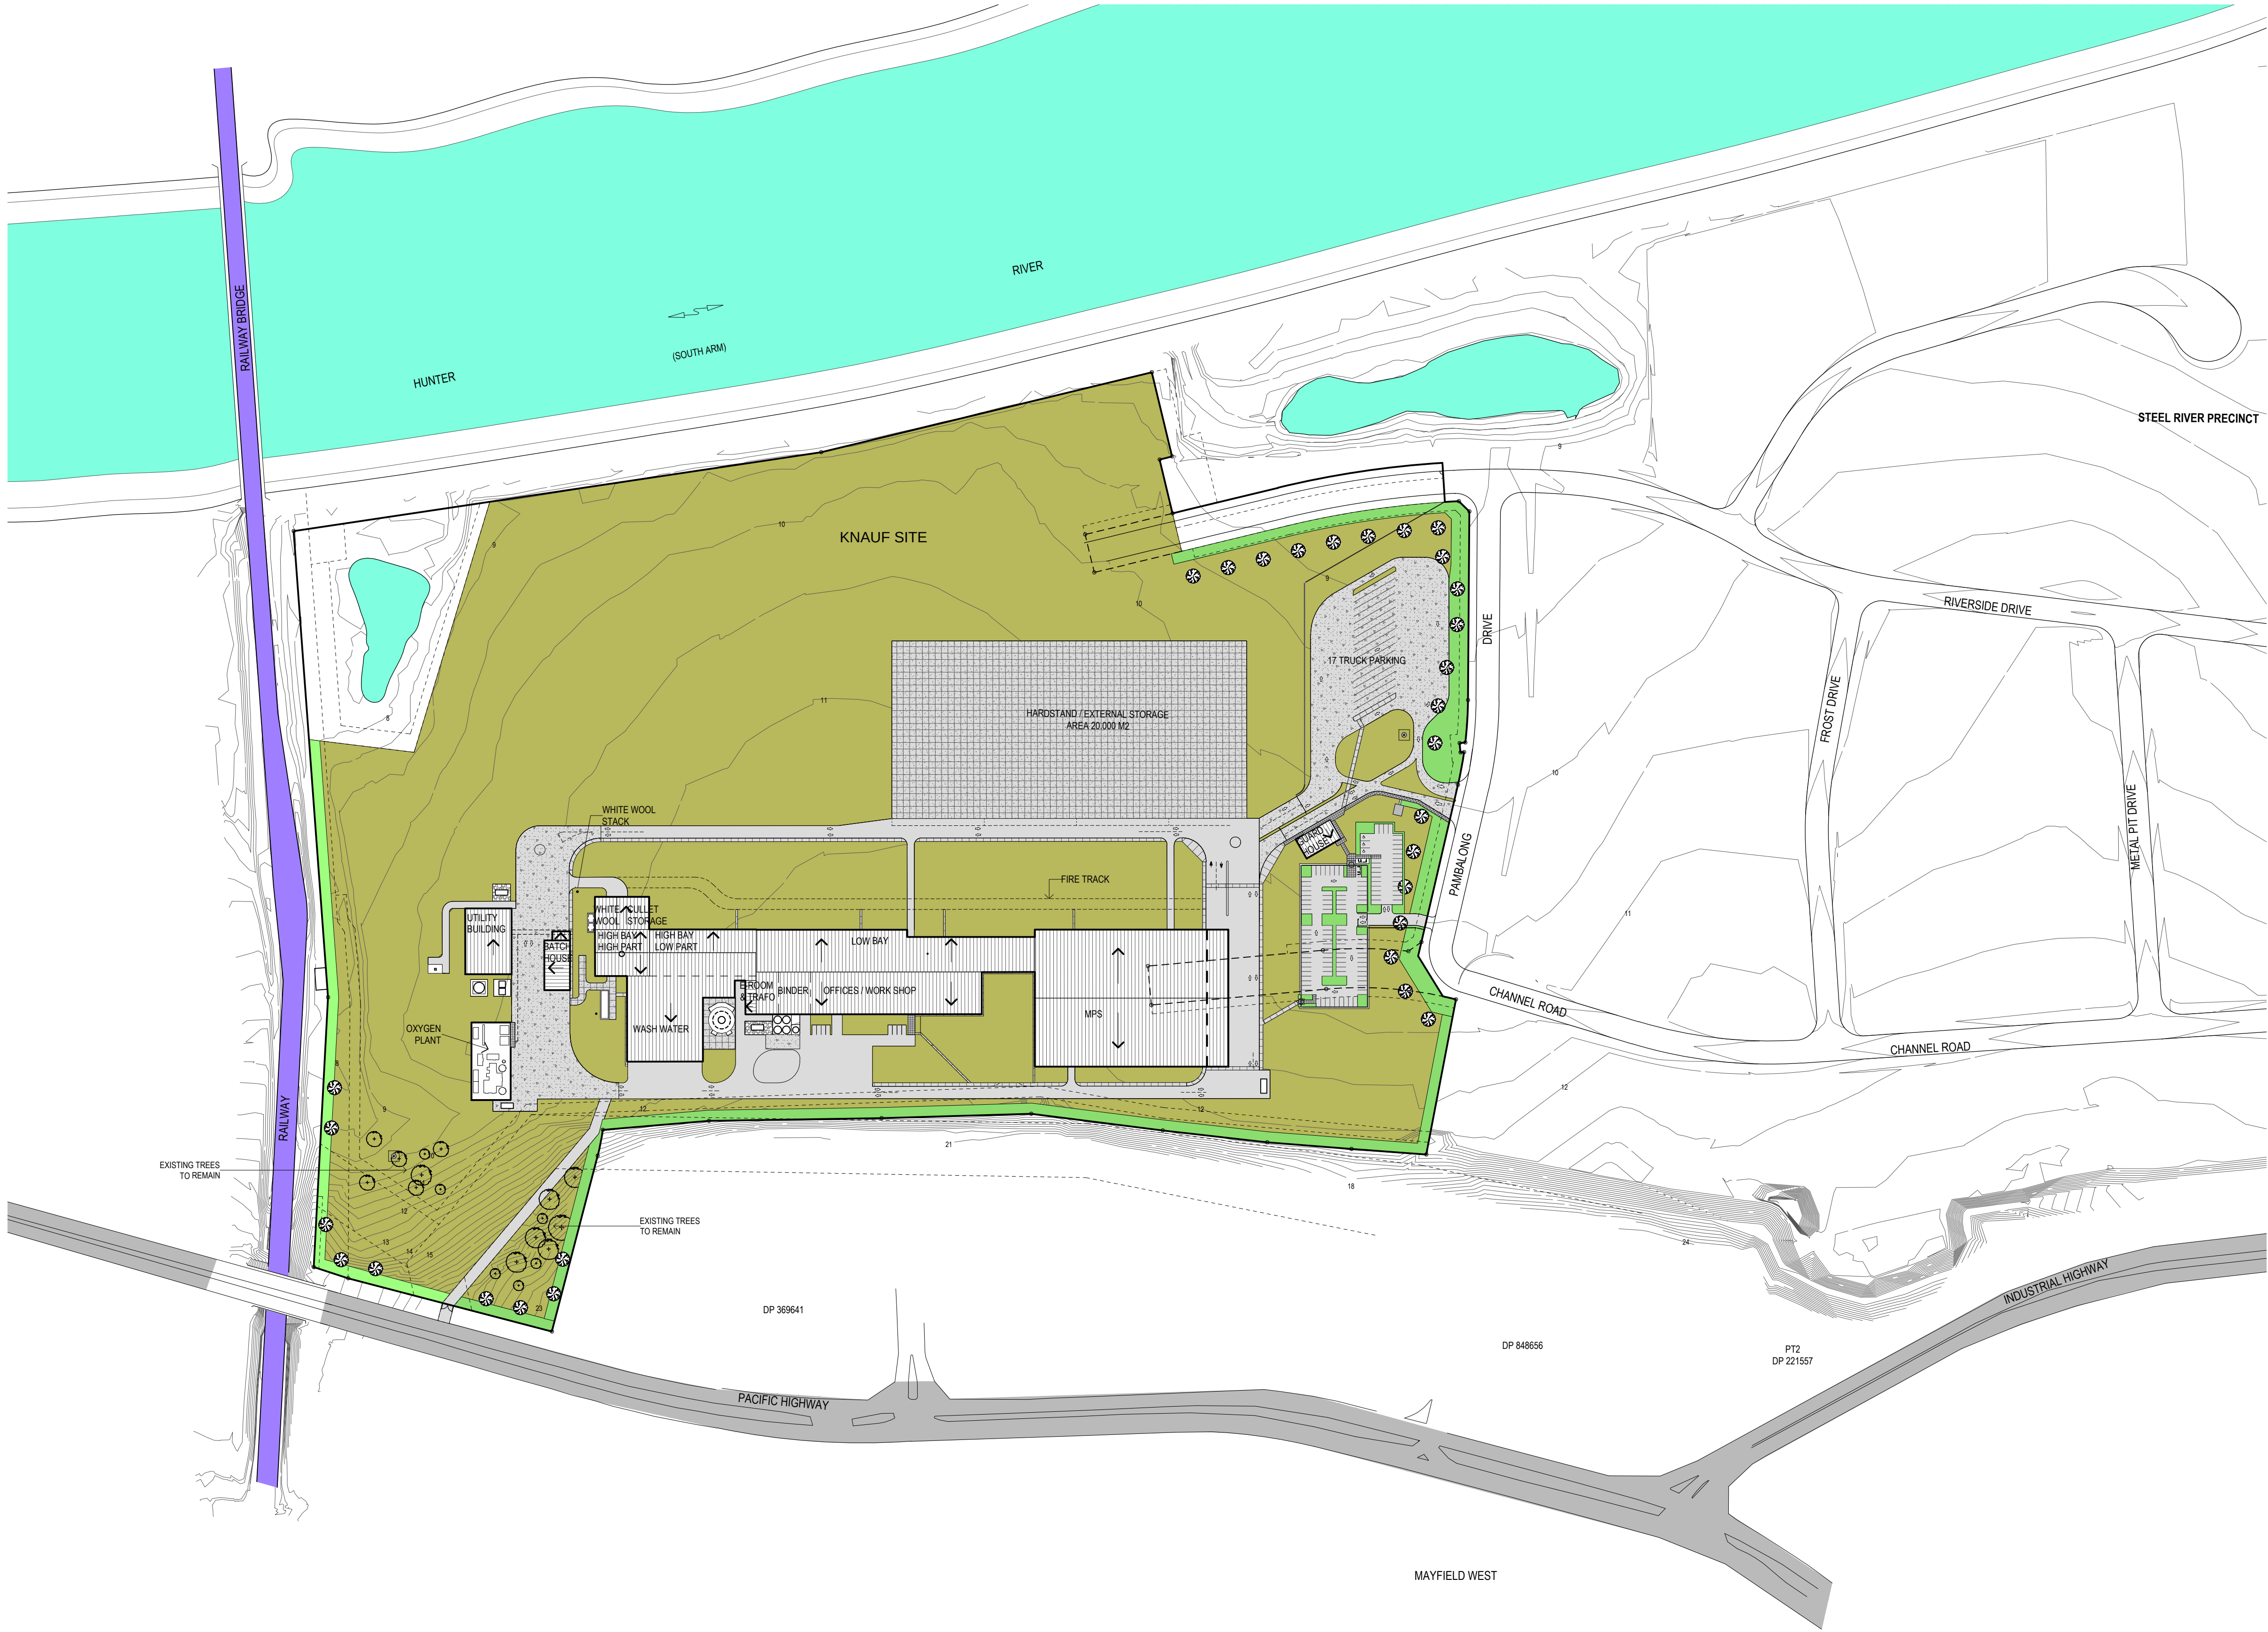


GENERAL NOTES:
1. REFER TO MONTEATH & POWYS P/L DRAWING 98/136, CAD FILE 98136DW.DWG, SHEET 1, REVISION B FOR EASEMENTS, BOUNDARIES AND EASTINGS/NORTHINGS.
1. REFER TO MONTEATH & POWYS P/L DRAWING 98/136, CAD FILE 98136H.DWG, SHEET 1, REVISION A FOR BOUNDARIES ON THE NORTH SIDE OF RIVERSIDE DRIVE.
2. REFER TO CENTROL ENGINEERING DRAWING H61628, REVISION "D" FOR PLANT LAYOUT, SLOPE OF ROOFS AND GRID INFORMATION.
3. GROUND FLOOR SLAB RL: 11.900 AHD TO BE BUILDING DATUM RL: 0.000
4. LEVELS SHOWN ARE AHD.

LEGEND:	
	CONCRETE DRIVEWAY & HARDSTAND
	CONCRETE PAVERS
	BITUMEN DRIVEWAY & HARDSTANDS
	CONCRETE PEDESTRIAN PATH
	BRICK PAVING PEDESTRIAN PATH
	GROUND GRAVEL
	PLANT ROOF

LANDSCAPING NOTES:
LANDSCAPING TO STEEL RIVER STRATEGIC IMPACT ASSESSMENT STUDY REQUIREMENTS

LEGEND:	
	NATIVE GRASSES
	SCREEN PLANTING TO STREET
	FRONTAGES AND SIDE BOUNDARIES
	- GROUND COVER AND MULCH
	- LOW TO MEDIUM HEIGHT SHRUBS
	- SHALLOW ROOT TREES

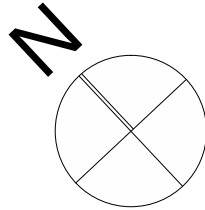

date	by	app	rev	description				date	by	app	rev	description				date	by	app	rev	description			
26.06.09				A	amendments for trees																		
28.08.09				B	Re-submission with updated informations																		

knaufINSULATION

related drawings		scale	1/2000	drawing title	DEVELOPMENT APPLICATION									
		date	28/08/2009	supp title	SITE LANDSCAPING PLAN									
		drawn	JZ	WBS Number Australia	Plant code 4241	Fabrication Line code A	Plant Project number 01	Process System 05	Categories 25	drawing G		drawing size A1		
		checked	RT							drawing A				
		approved								drawing number				
		approved								H59153				
		approved								revision B				