

Figure 3.3 Springfield and Yandra Clusters, Layout Option 1

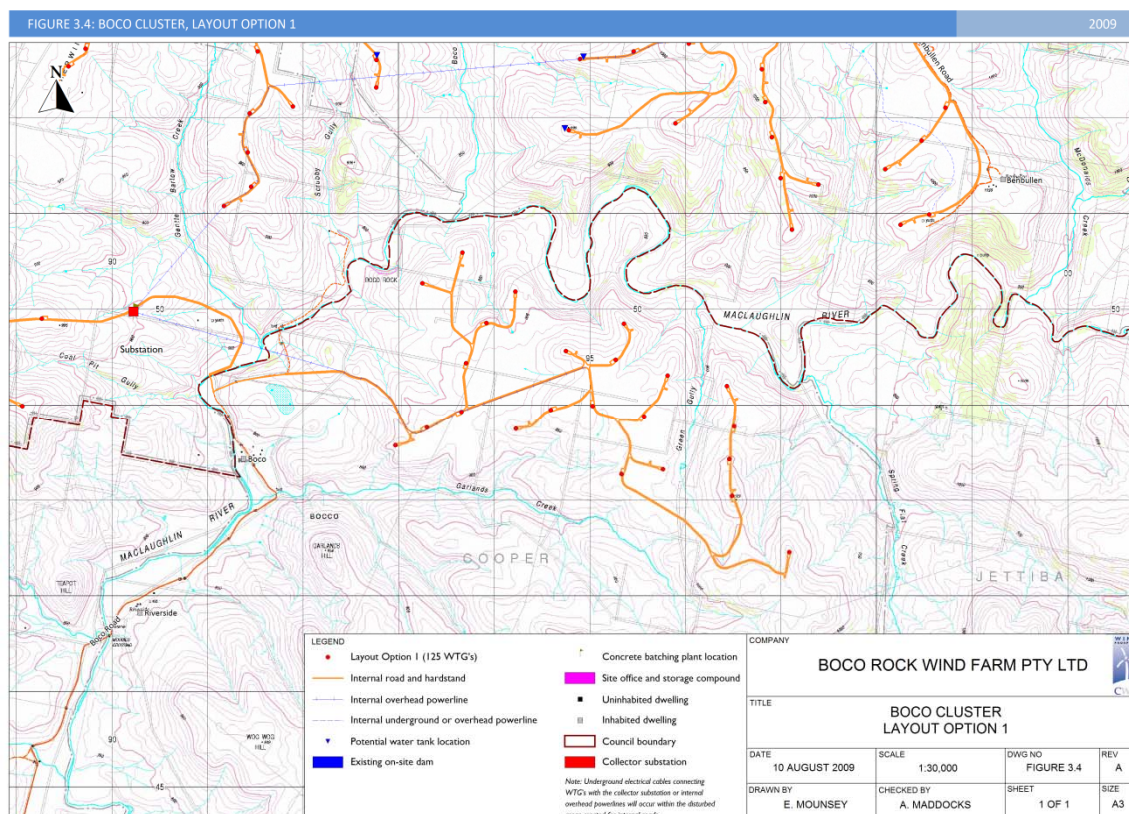


Figure 3.4 Boco Cluster, Layout Option 1

(A3 size versions of these Figures are displayed in Volume 2)

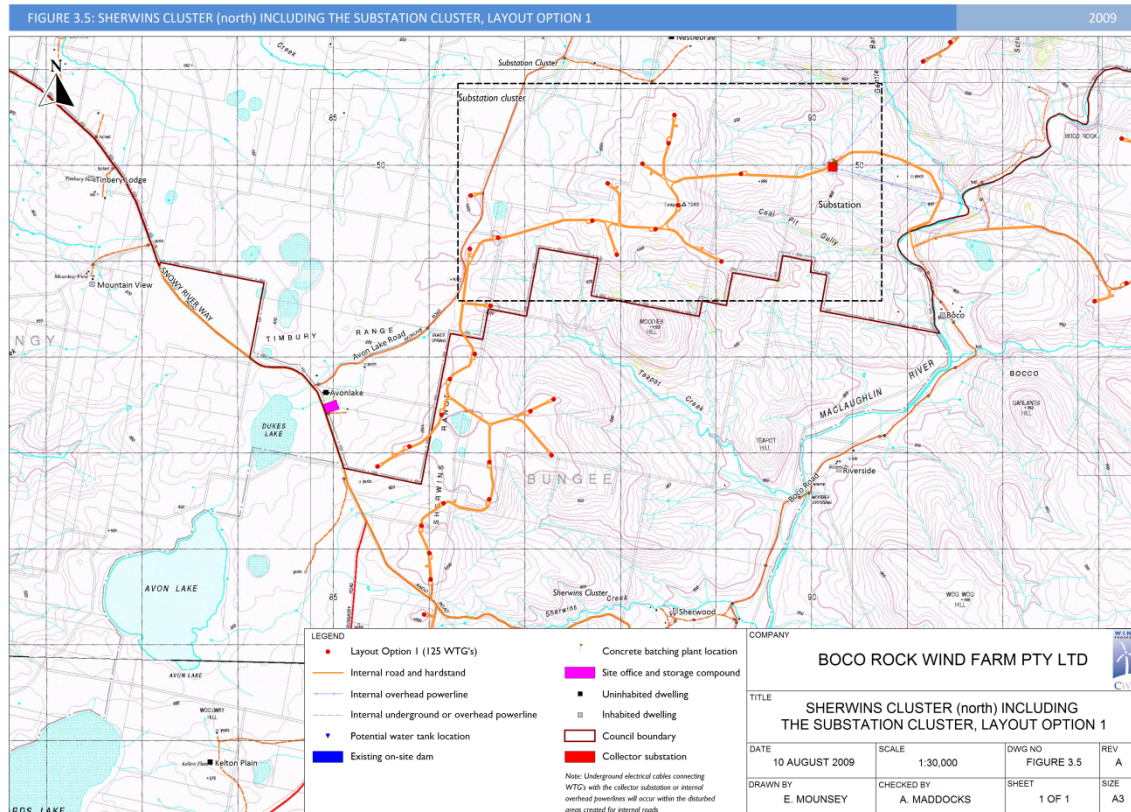


Figure 3.5 Sherwins Cluster (north), including the 'substation Cluster', Layout Option 1

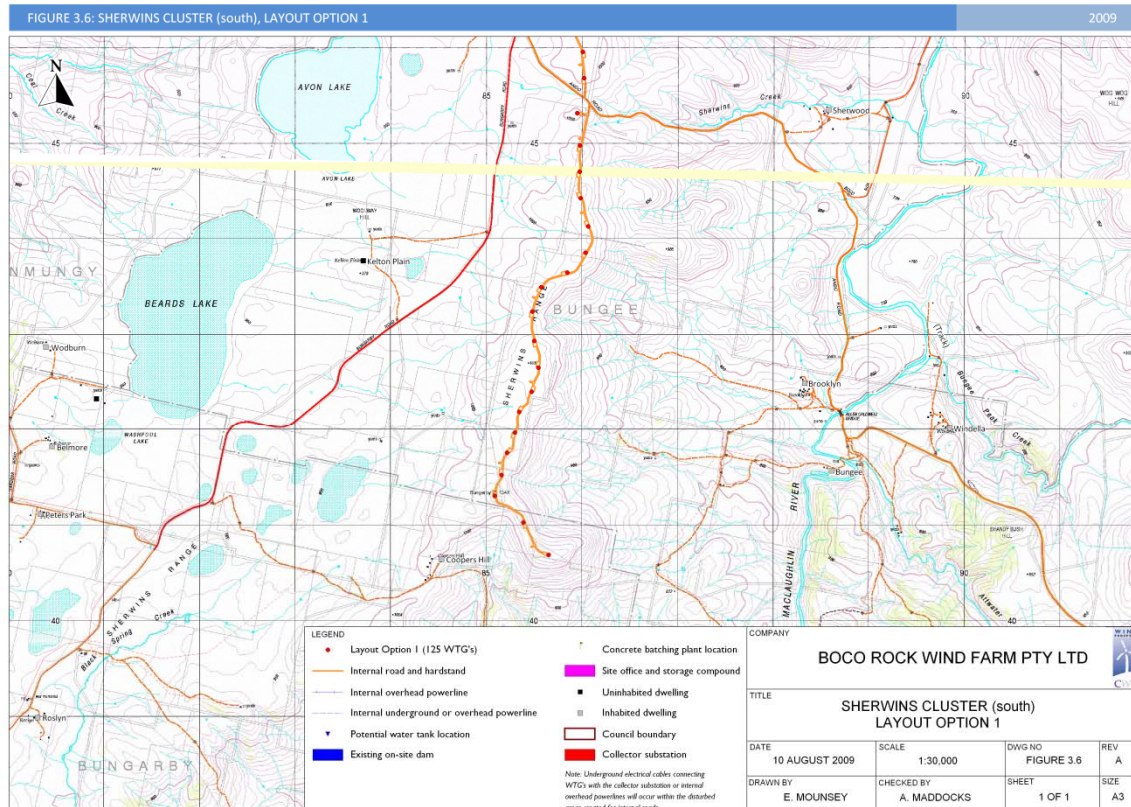


Figure 3.6 Sherwins Cluster (south), Layout Option 1  
(A3 size versions of these Figures are displayed in Volume 2)