





Photomontage Location G - Kangaroo Camp, existing view north west to north

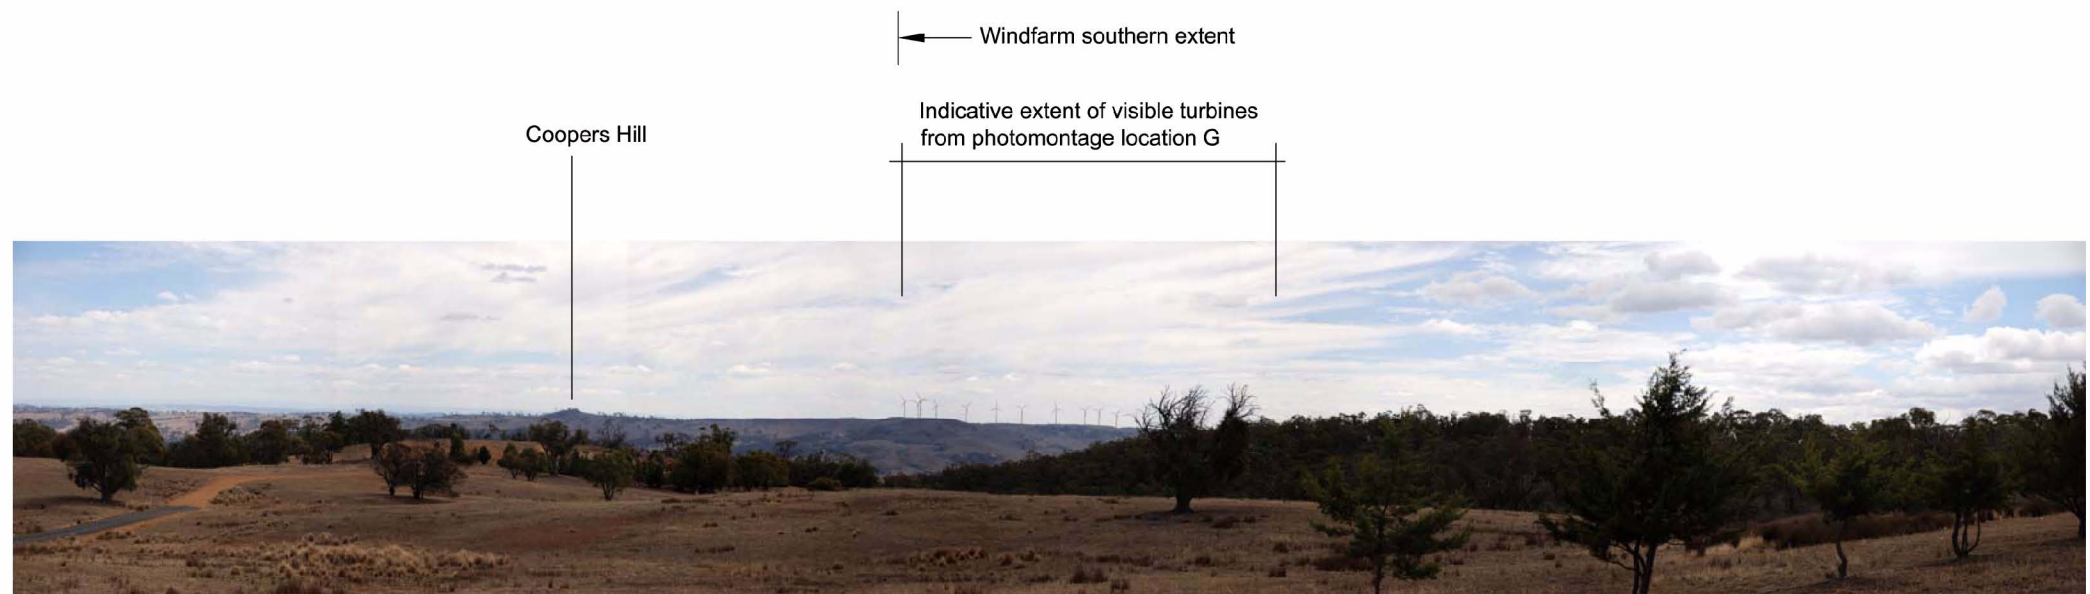

Photomontage Location G - Kangaroo Camp, proposed view north west to north (125 wind turbine layout) Distance to closest turbine 5.7km

Photo Coordinates: Easting 689824 : Northing 5935976
 (Datum Aust Geod 84)
 Approximate Elevation 973m
 Number of visible turbines: Approximately 14 of 125

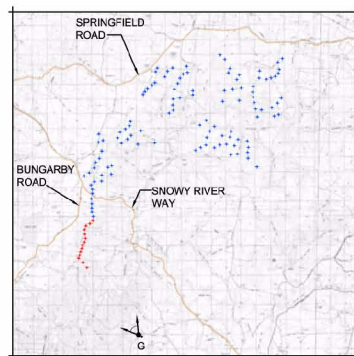

- Legend
- Turbines likely to be visible from photomontage location G
 - Turbines unlikely to be visible from photomontage location G

General location plan - G

BOCO ROCK WINDFARM

Fig 30 - Photomontage Sheet 7

