





Photomontage Location C - Snowy River Way, existing view north east to south

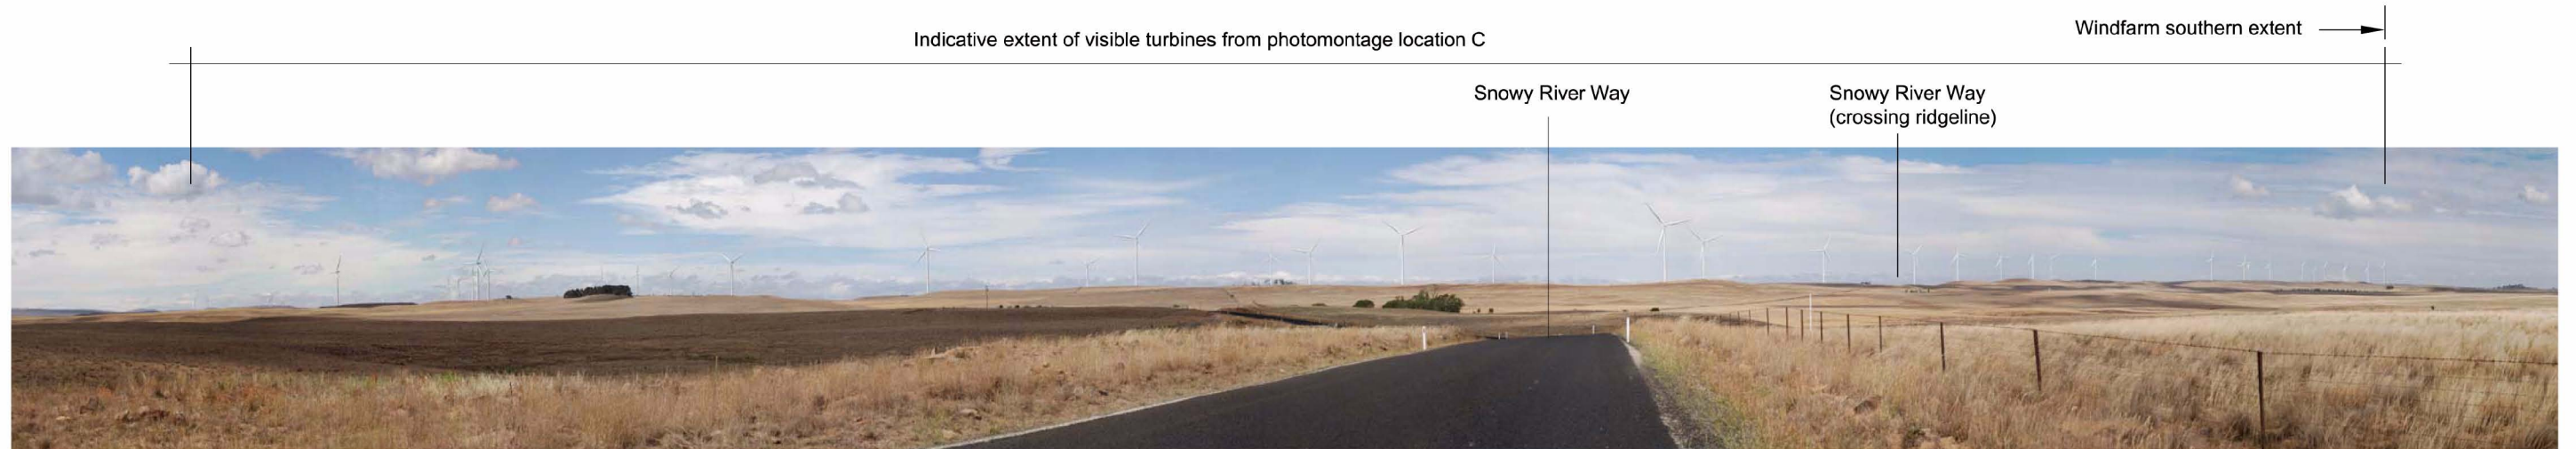

Photomontage Location C - Snowy River Way, proposed view north east to south (107 design layout)
Distance to closest turbine 1.5km

Photo Coordinates: Easting 684020 : Northing 5947801
(Datum Aust Geod 84)
Approximate Elevation 981m
Number of visible turbines: Approximately 52 of 107

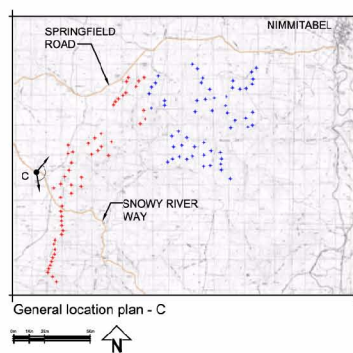

- Legend
- Turbines likely to be visible from photomontage location C
 - Turbines unlikely to be visible from photomontage location C

BOCO ROCK WINDFARM

Fig 32 - Photomontage Sheet 9



Garrad Hassan Pacific Pty Ltd
GREEN BEAN DESIGN
landscape architects



CWP