





Photomontage Location A - Springfield Road, existing view west to south west

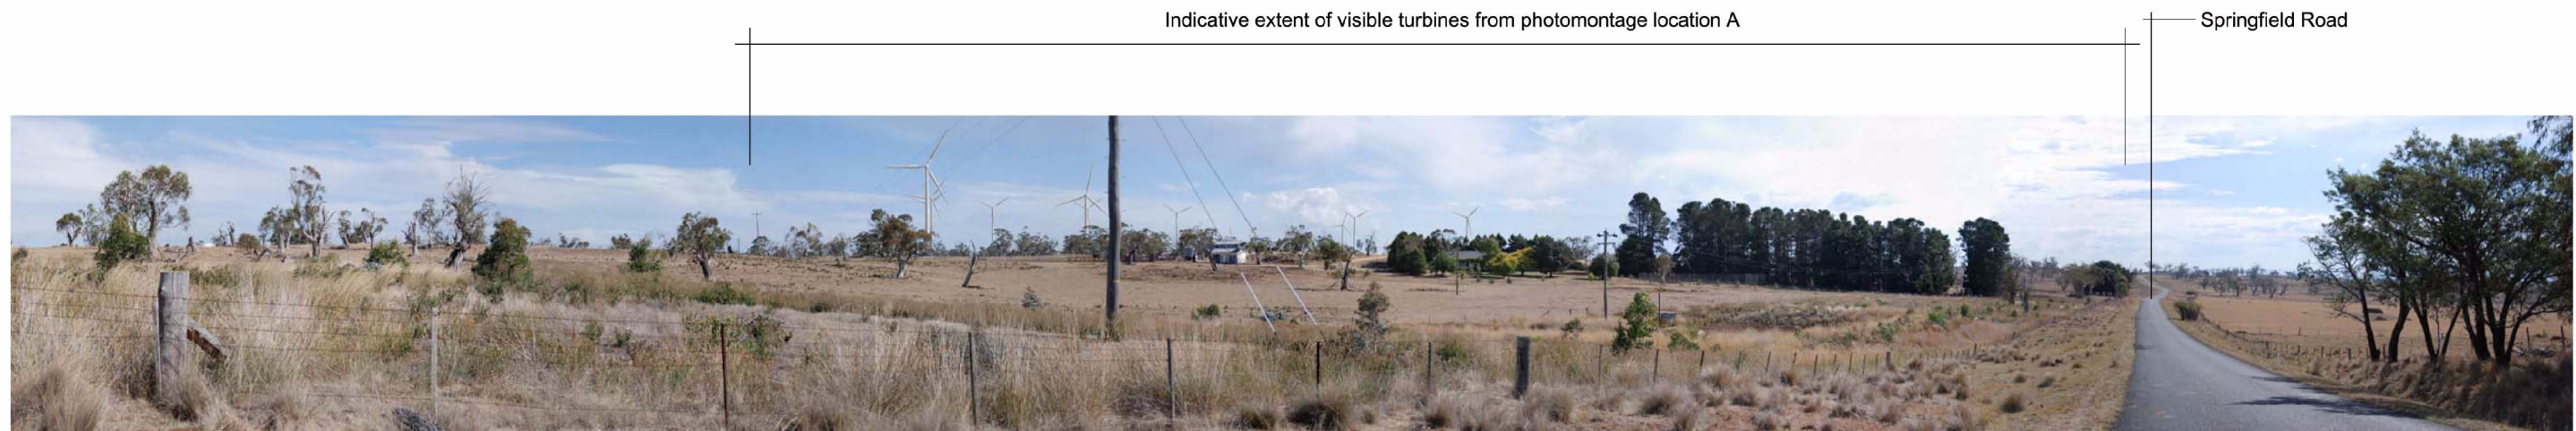

Photomontage Location A - Springfield Road, proposed view west to south west (125 design layout)
Distance to closest turbine 1.2km

Photo Coordinates: Easting 698953 : Northing 5955641
(Datum Aust Geod 84)
Approximate Elevation 1079m
Number of visible turbines: Approximately 20 of 125

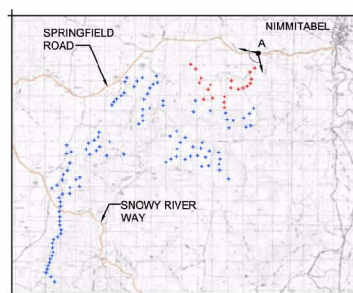

- Legend
- Turbines likely to be visible from receptor location A
 - Turbines unlikely to be visible from receptor location A

General location plan - A
N

BOCO ROCK WINDFARM

Fig 24 - Photomontage Sheet 1



Garrad Hassan Pacific Pty Ltd
GREEN BEAN DESIGN
landscape architects



CWP