





Receptor Location B - Snowy River Way, existing view south west to north east

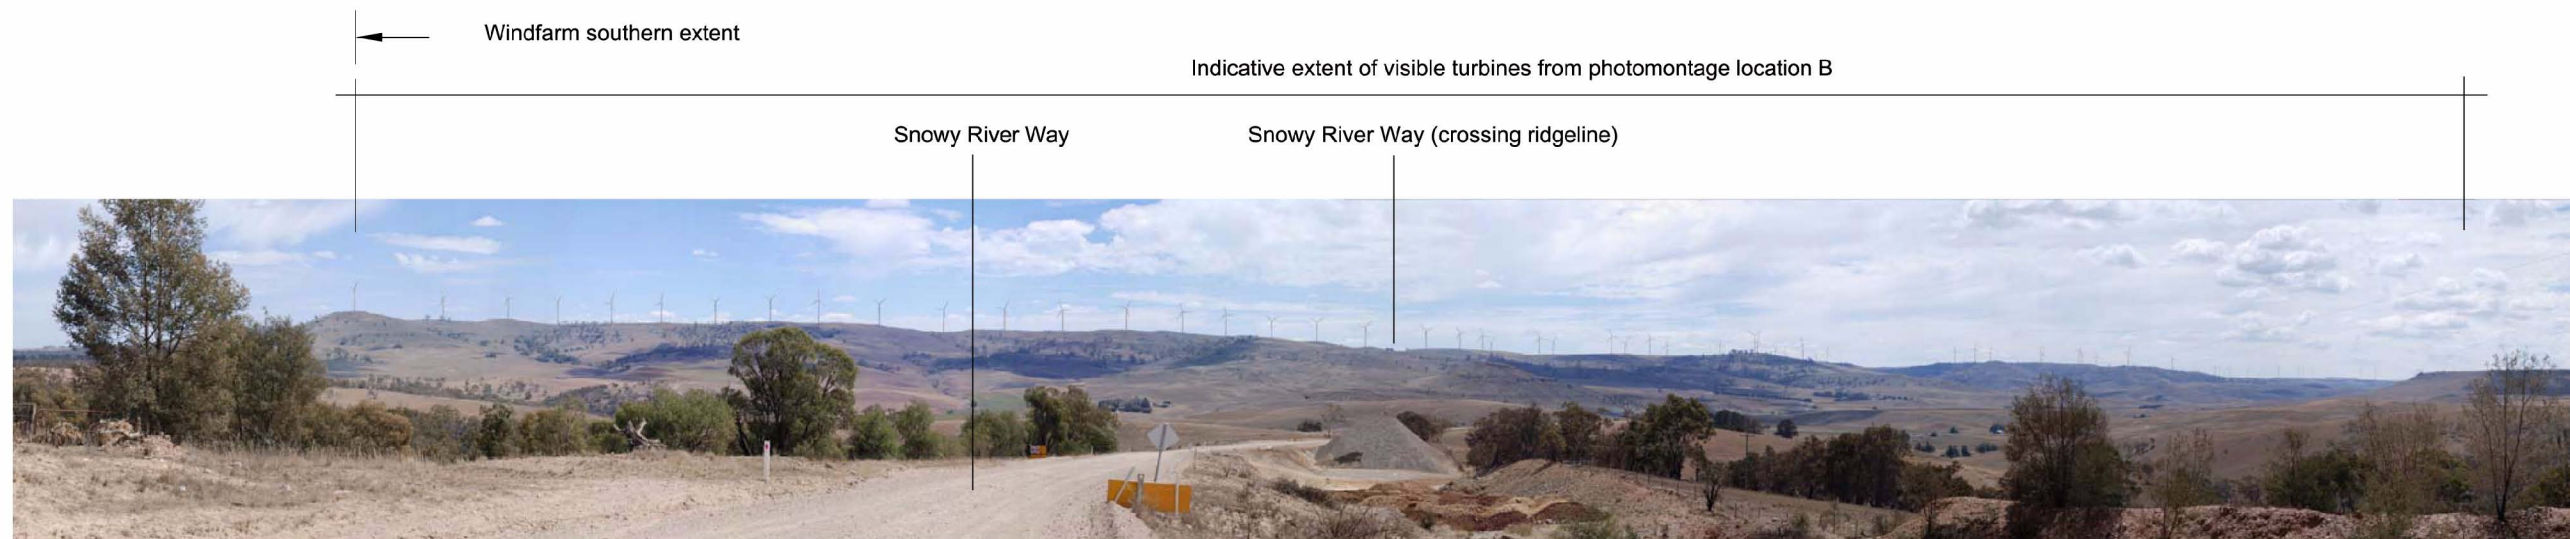

Receptor Location B - Snowy River Way, proposed view south west to north east (125 design layout)
Distance to closest turbine 4.6km

Photo Coordinates: Easting 690108 : Northing 5941095
(Datum Aust Geod 84)
Approximate Elevation 837m
Number of visible turbines: Approximately 62 of 125

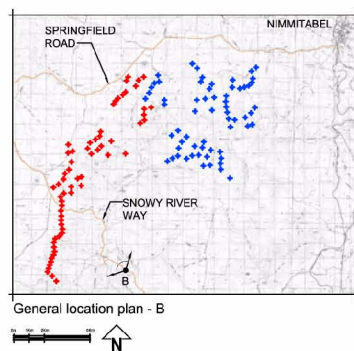

- Legend
- Turbines likely to be visible from receptor location B
 - Turbines unlikely to be visible from receptor location B

BOCO ROCK WINDFARM

Fig 25 - Photomontage Sheet 2



Garrad Hassan Pacific Pty Ltd
GREEN BEAN DESIGN
landscape architects



CWP