





Photomontage Location C - Snowy River Way, existing view north east to south

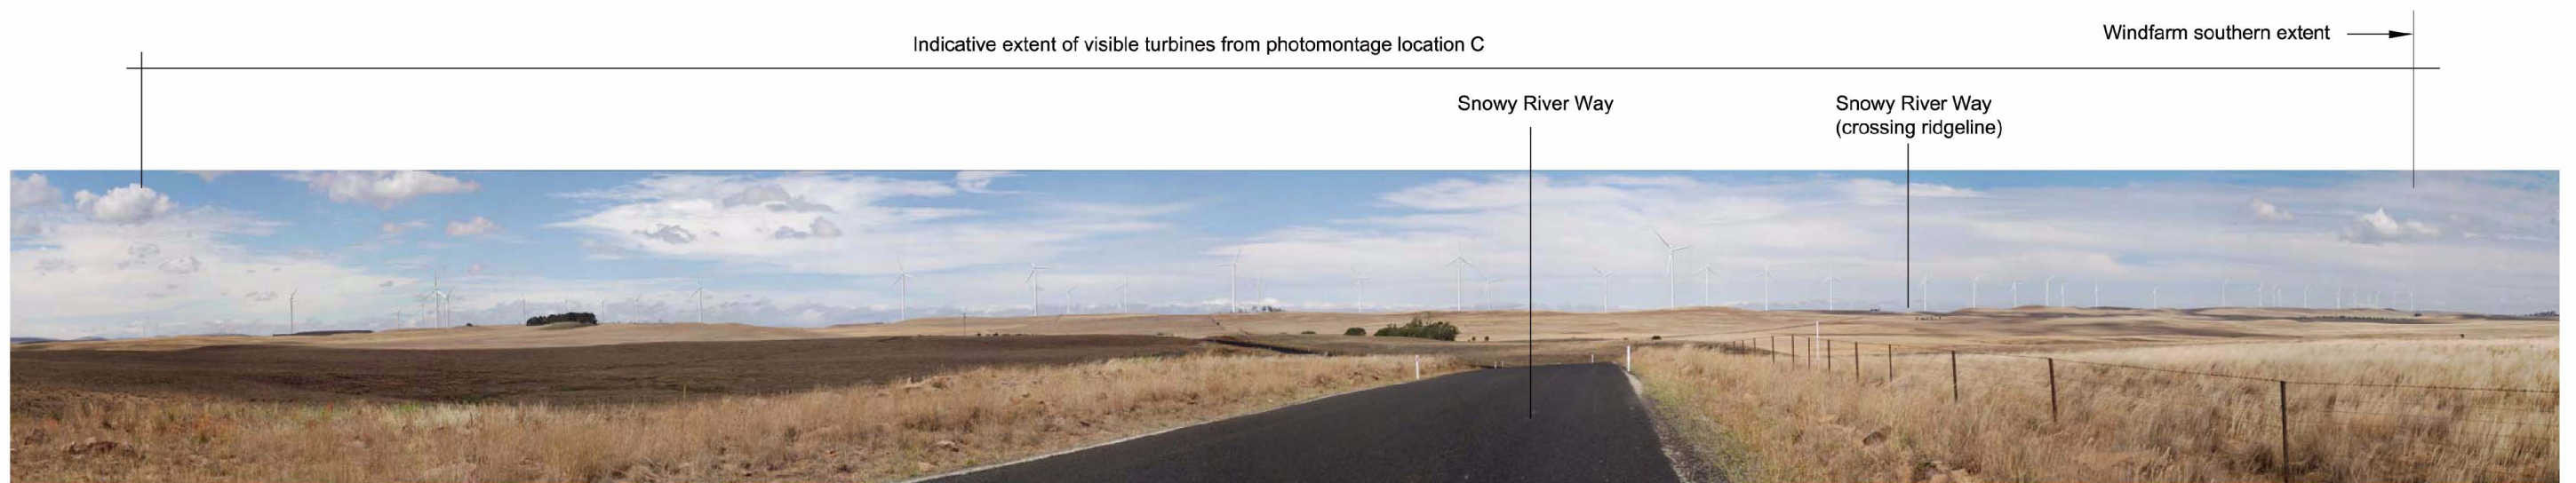

Photomontage Location C - Snowy River Way, proposed view north east to south (125 design layout)  
Distance to closest turbine 1.5km

Photo Coordinates: Easting 684020 : Northing 5947801  
(Datum Aust Geod 84)  
Approximate Elevation 981m  
Number of visible turbines: Approximately 60 of 125

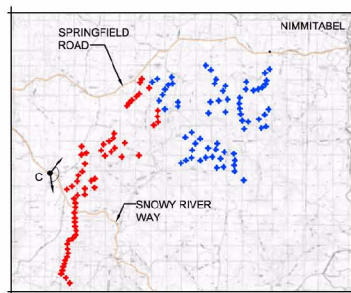

- Legend
- Turbines likely to be visible from photomontage location C
  - Turbines unlikely to be visible from photomontage location C

General location plan - C

# BOCO ROCK WINDFARM

Fig 26 - Photomontage Sheet 3



Garrad Hassan Pacific Pty Ltd  
**GREEN BEAN DESIGN**  
landscape architects



CWP