





Photomontage Location D - Ironmungy Road, existing view north east to south east

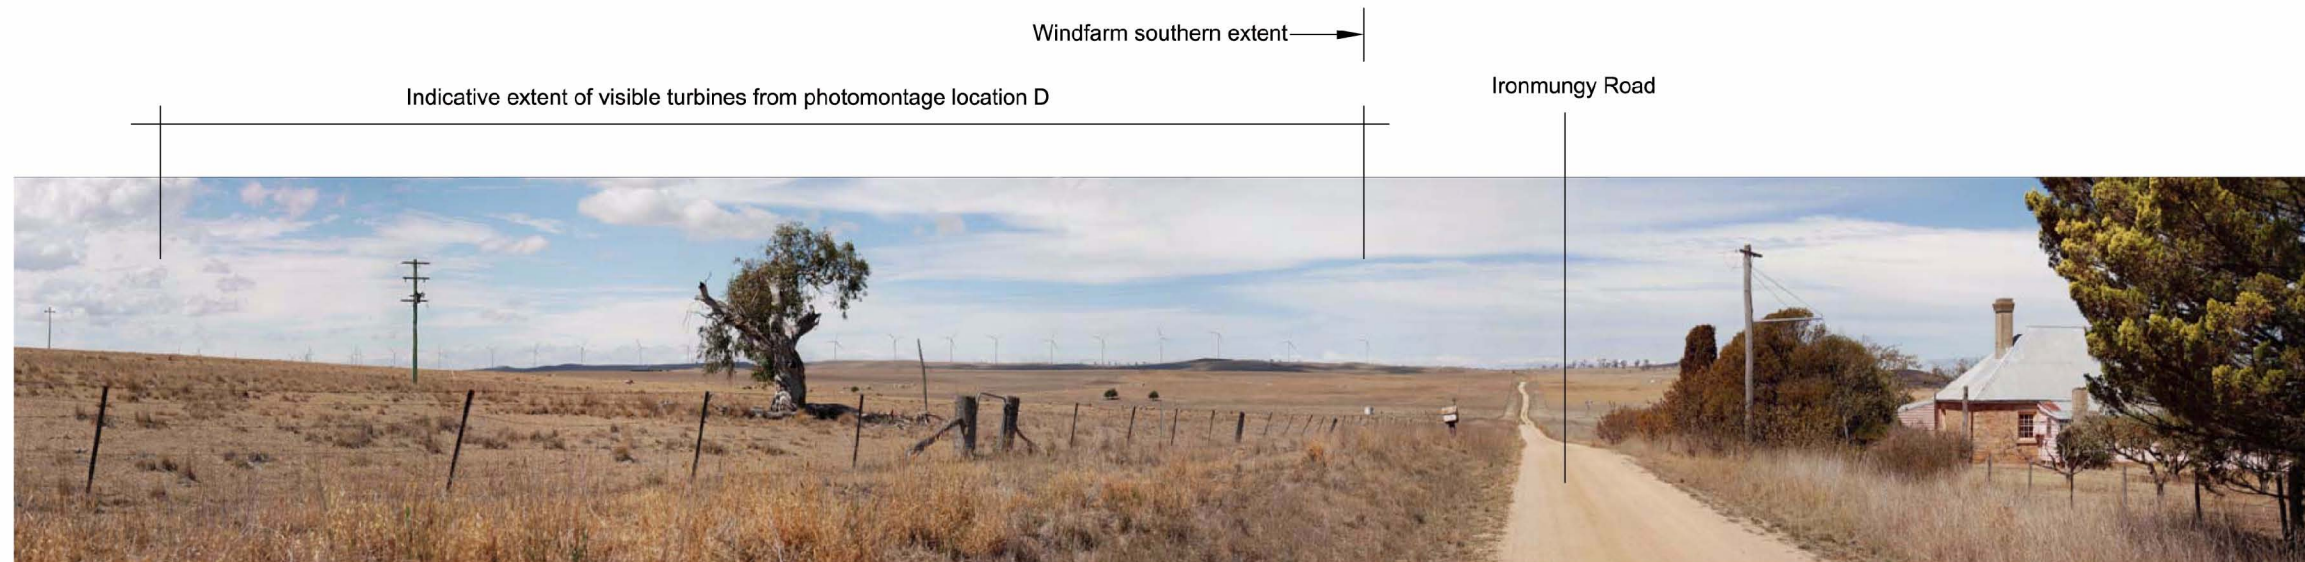

Photomontage Location D - Ironmungy Road, proposed view north east to south east (125 design layout)
Distance to closest turbine 4.6km

Photo Coordinates: Easting 680196 : Northing 5940929
(Datum Aust Geod 84)
Approximate Elevation 952m
Number of visible turbines: Approximately 40 of 125

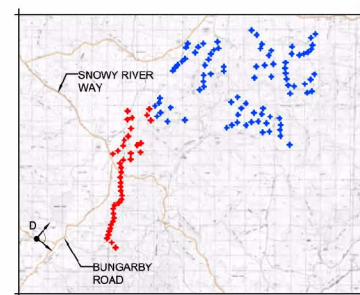

- Legend
- Turbines likely to be visible from photomontage location D
 - Turbines unlikely to be visible from photomontage location D

General location plan - D

BOCO ROCK WINDFARM

Fig 27 - Photomontages Sheet 4



Garrad Hassan Pacific Pty Ltd
GREEN BEAN DESIGN
landscape architects



CWP