




Photomontage Location E - Bungarby Road, existing view east to north east



Photomontage Location E - Bungarby Road, proposed view east to north east (125 design layout)

Distance to closest turbine 2.8km

Photo Coordinates: Easting 682181 : Northing 5941782
 (Datum Aust Geod 84)
 Approximate Elevation 967m
 Number of visible turbines: Approximately 65 of 125

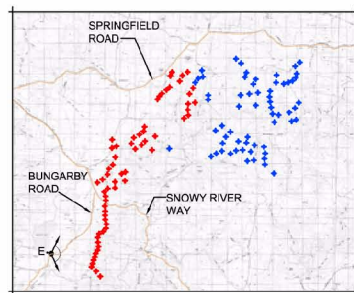

- Legend
- Turbines likely to be visible from photomontage location E
 - Turbines unlikely to be visible from photomontage location E

General location plan - E

BOCO ROCK WINDFARM

Fig 28 - Photomontage Sheet 5



Garrad Hassan Pacific Pty Ltd
GREEN BEAN DESIGN
 landscape architects



CWP