


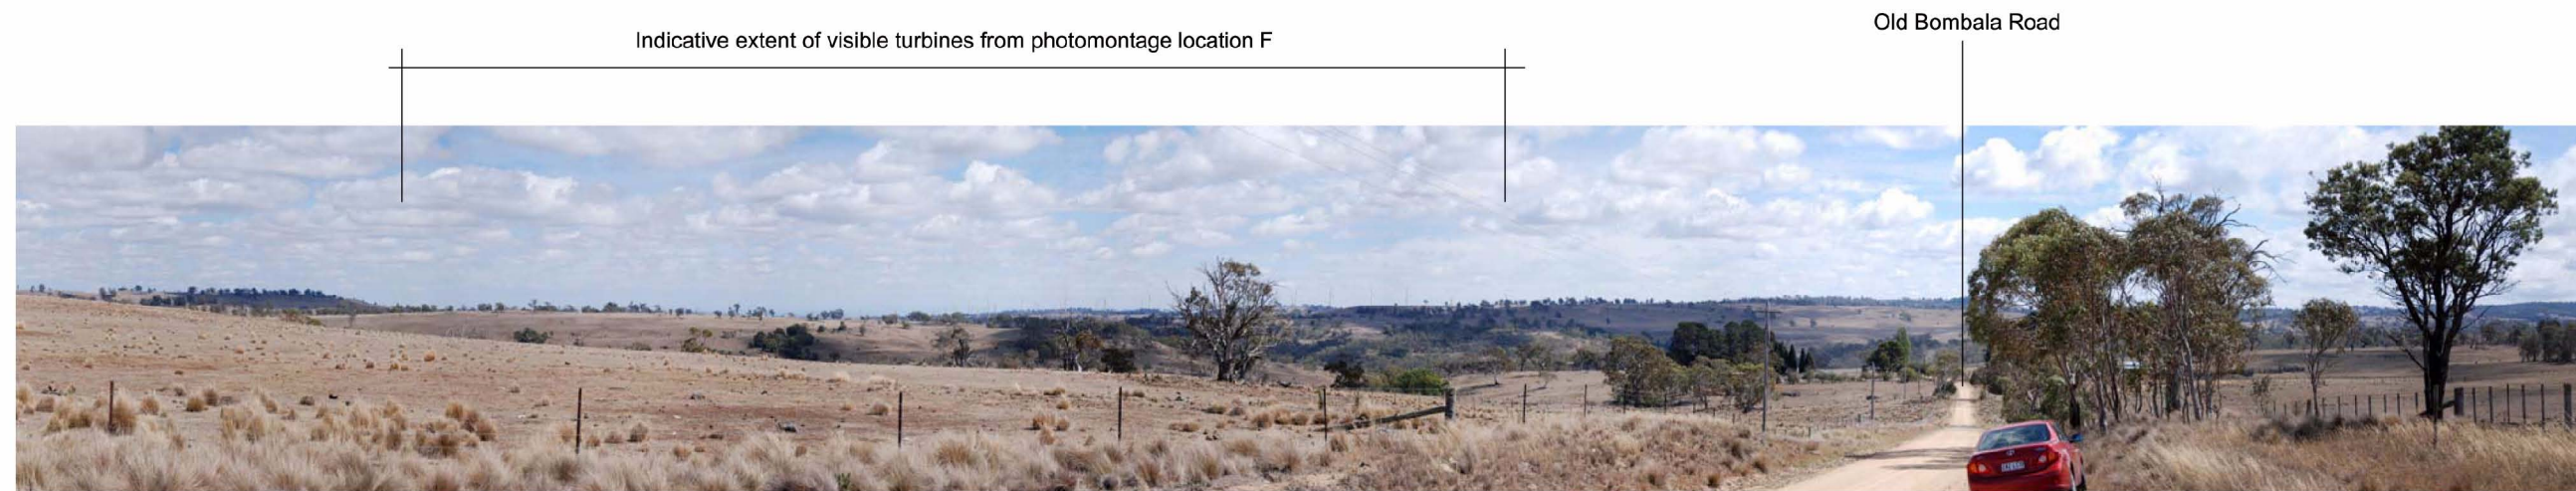


Photomontage Location F - Old Bombala Road, existing view north west to south west



Photomontage Location F - Old Bombala Road, proposed view north west to south west (125 design layout)
Distance to closest turbine 7.4km

Photo Coordinates: Easting 705119 : Northing 5948537
(Datum Aust Geod 84)
Approximate Elevation 1041m
Number of visible turbines: Approximately 95 of 125

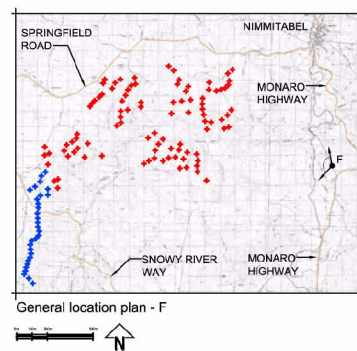

- Legend
- Turbines likely to be visible from photomontage location F
 - Turbines unlikely to be visible from photomontage location F

BOCO ROCK WINDFARM

Fig 29 - Photomontage Sheet 6

