





Photomontage Location B - Snowy River Way, existing view south west to north east

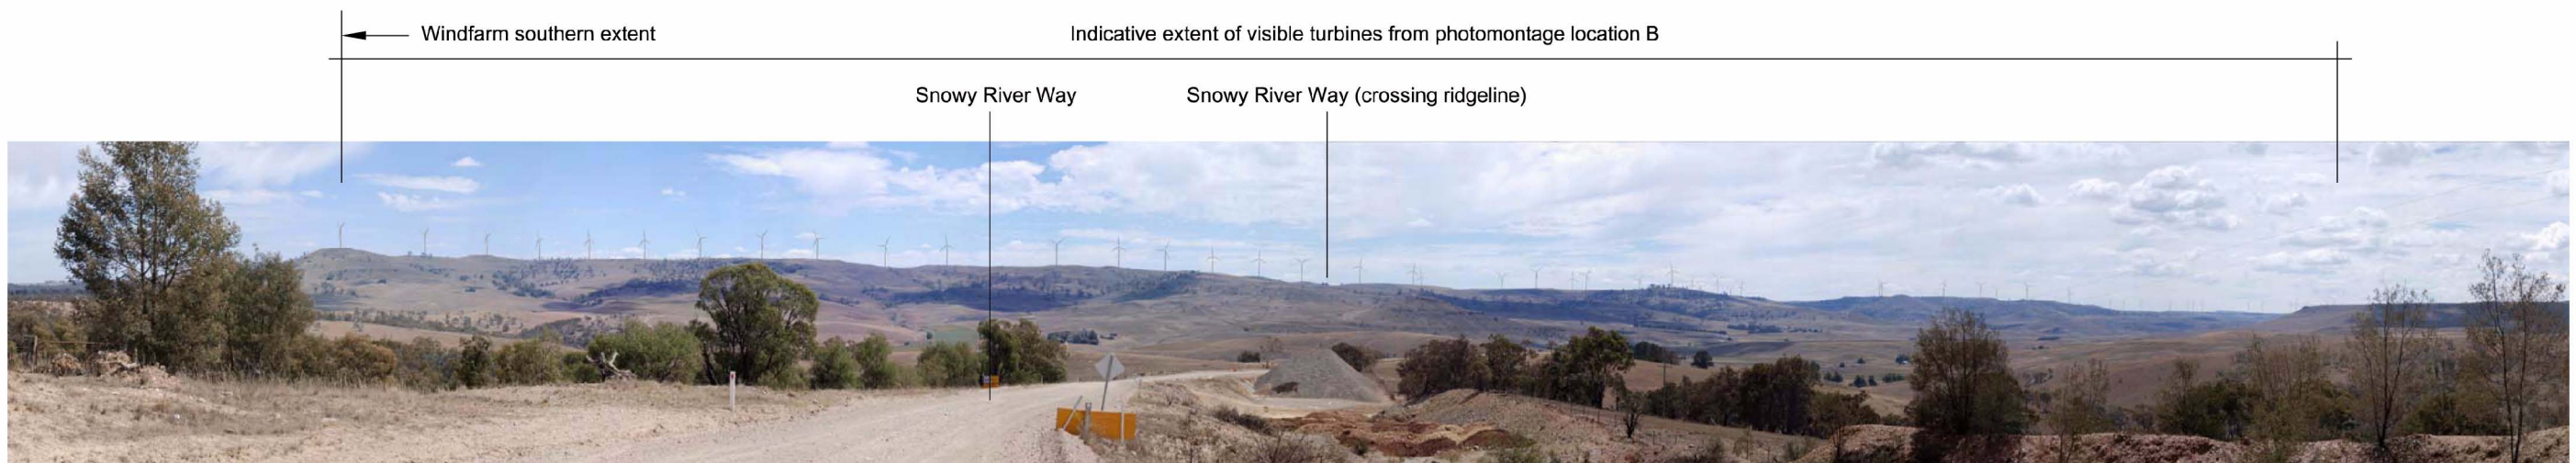

Photomontage Location B - Snowy River Way, proposed view south west to north east (107 design layout).  
Distance to closest turbine 4.6km

Photo Coordinates: Easting 690108 : Northing 5941095  
(Datum Aust Geod 84)  
Approximate Elevation 837m  
Number of visible turbines: Approximately 54 of 107

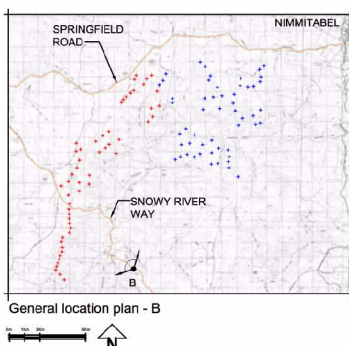

- Legend
- Turbines likely to be visible from photomontage location B
  - Turbines unlikely to be visible from photomontage location B

# BOCO ROCK WINDFARM

Fig 31 - Photomontage Sheet 8

Garrad Hassan Pacific Pty Ltd  
GREEN BEAN DESIGN  
landscape architects