

U:\GIS\Project-2\project\Munmorah\mea_fig_conveyor class A.mxd 1442-002-01-0207-10-09\KAD\Rev 0

Legend


- Colongra Gas Turbine Facility
- MV Conveyor
- Noise level (dBA)**
- 30.0
- 35.0
- 40.0
- 45.0
- 50.0
- 55.0
- 60.0
- 65.0
- 70.0
- 75.0
- 80.0
- 85.0
- 90.0

Source: Aurecon

SCALE 1:30,000 @ A4
 0 500 1,000 Meters
 Projection: MGA

Munmorah Power Station **Rehabilitation Environmental Assessment**


FIGURE 7: MV Conveyor - Stability Class A (Neutral)

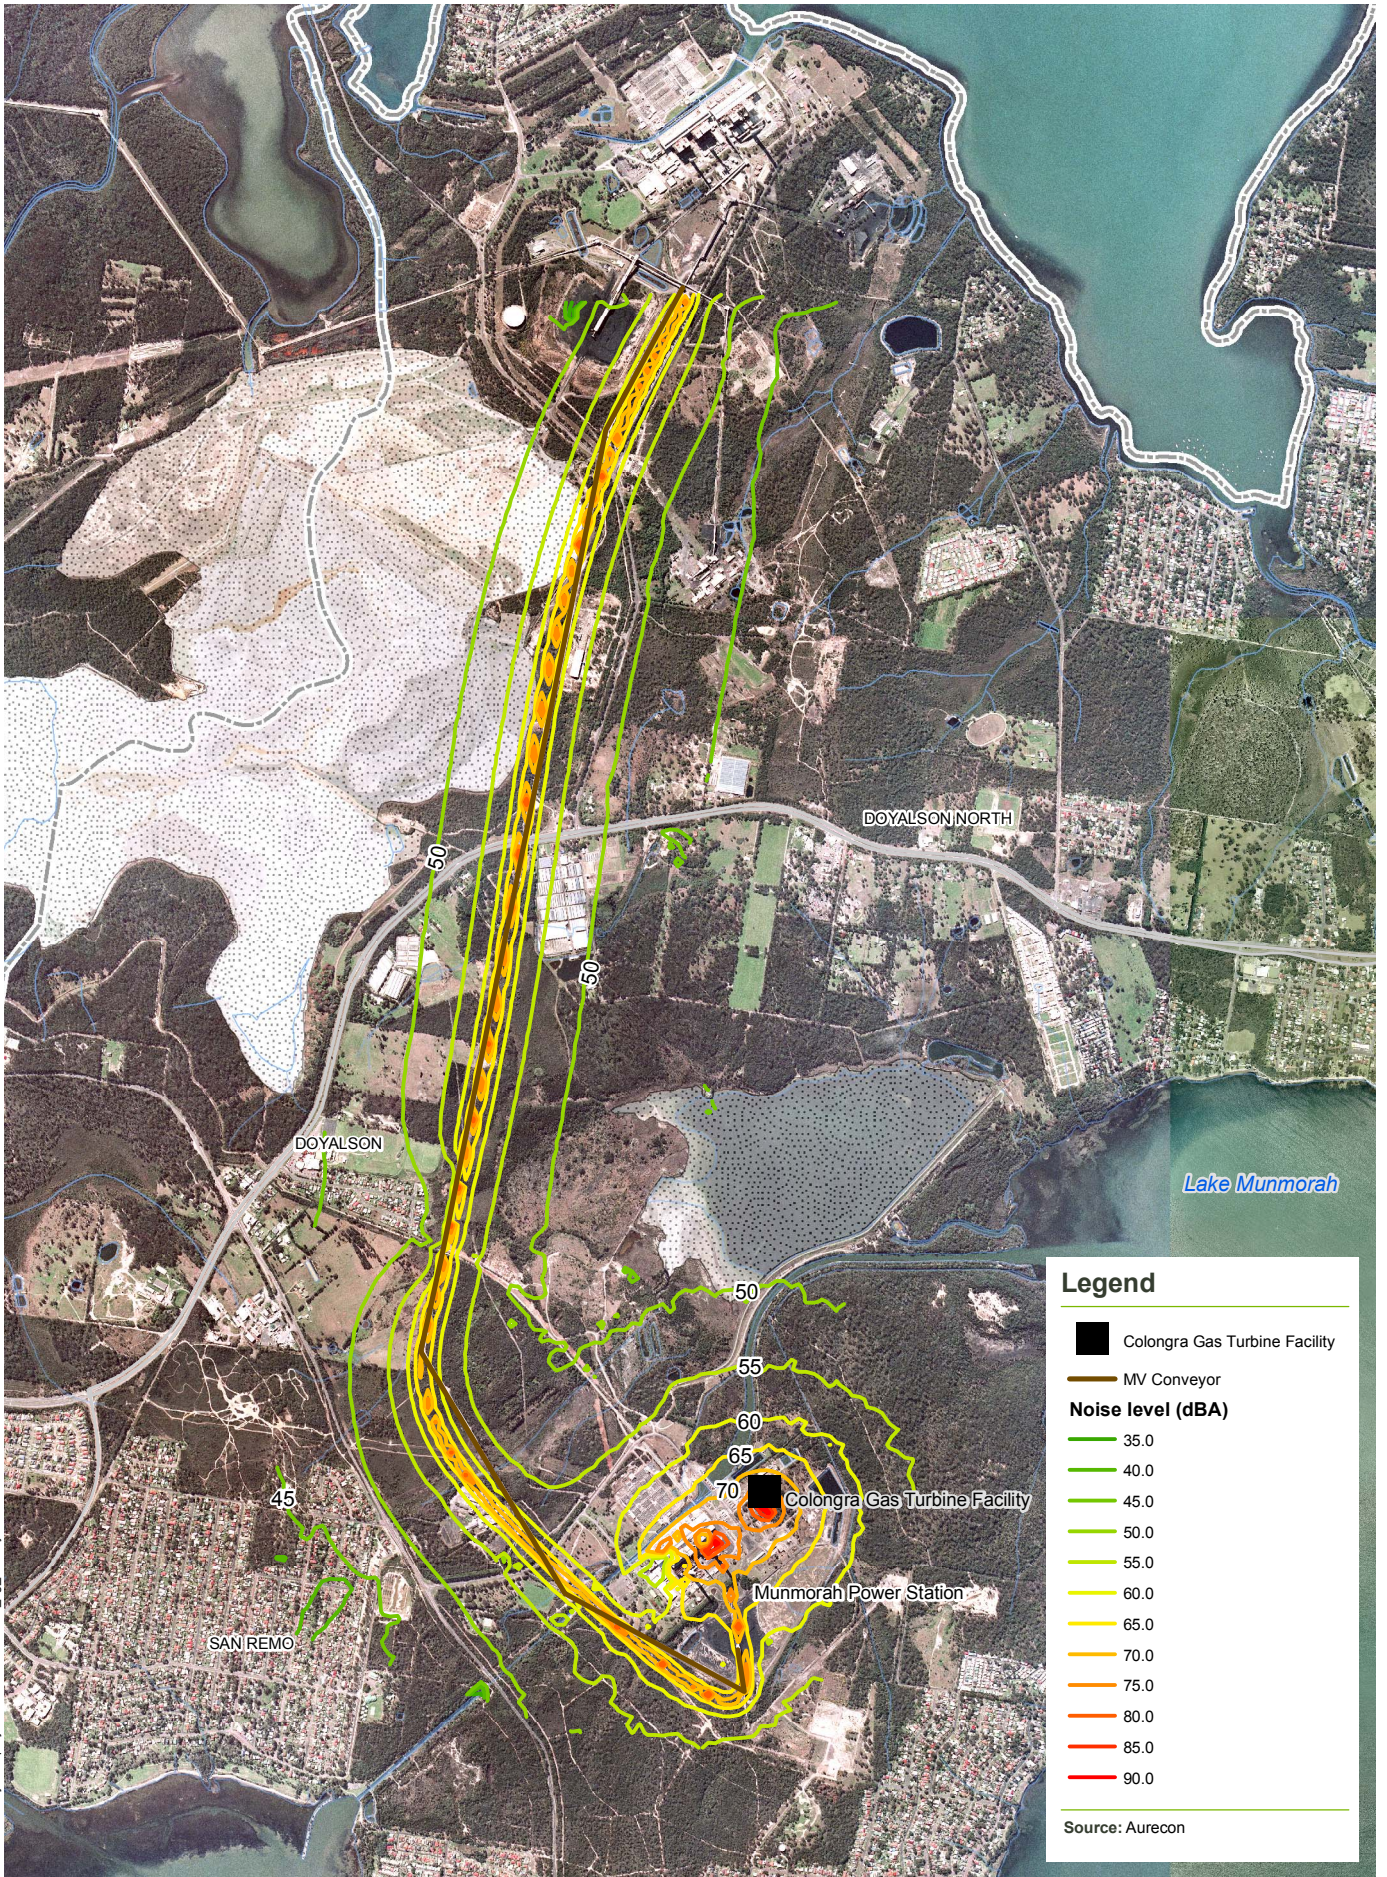

U:\GIS\Project-2\project\Munmorah\meas_fig_conveyor class F.mxd\41442-002-01-0207-10-09\KAD\Rev 0



SCALE 1:30,000 @ A4

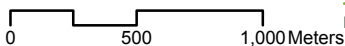

Projection: MGA

Munmorah Power Station Rehabilitation Environmental Assessment

FIGURE 8: MV Conveyor - Stability Class F (Adverse)