


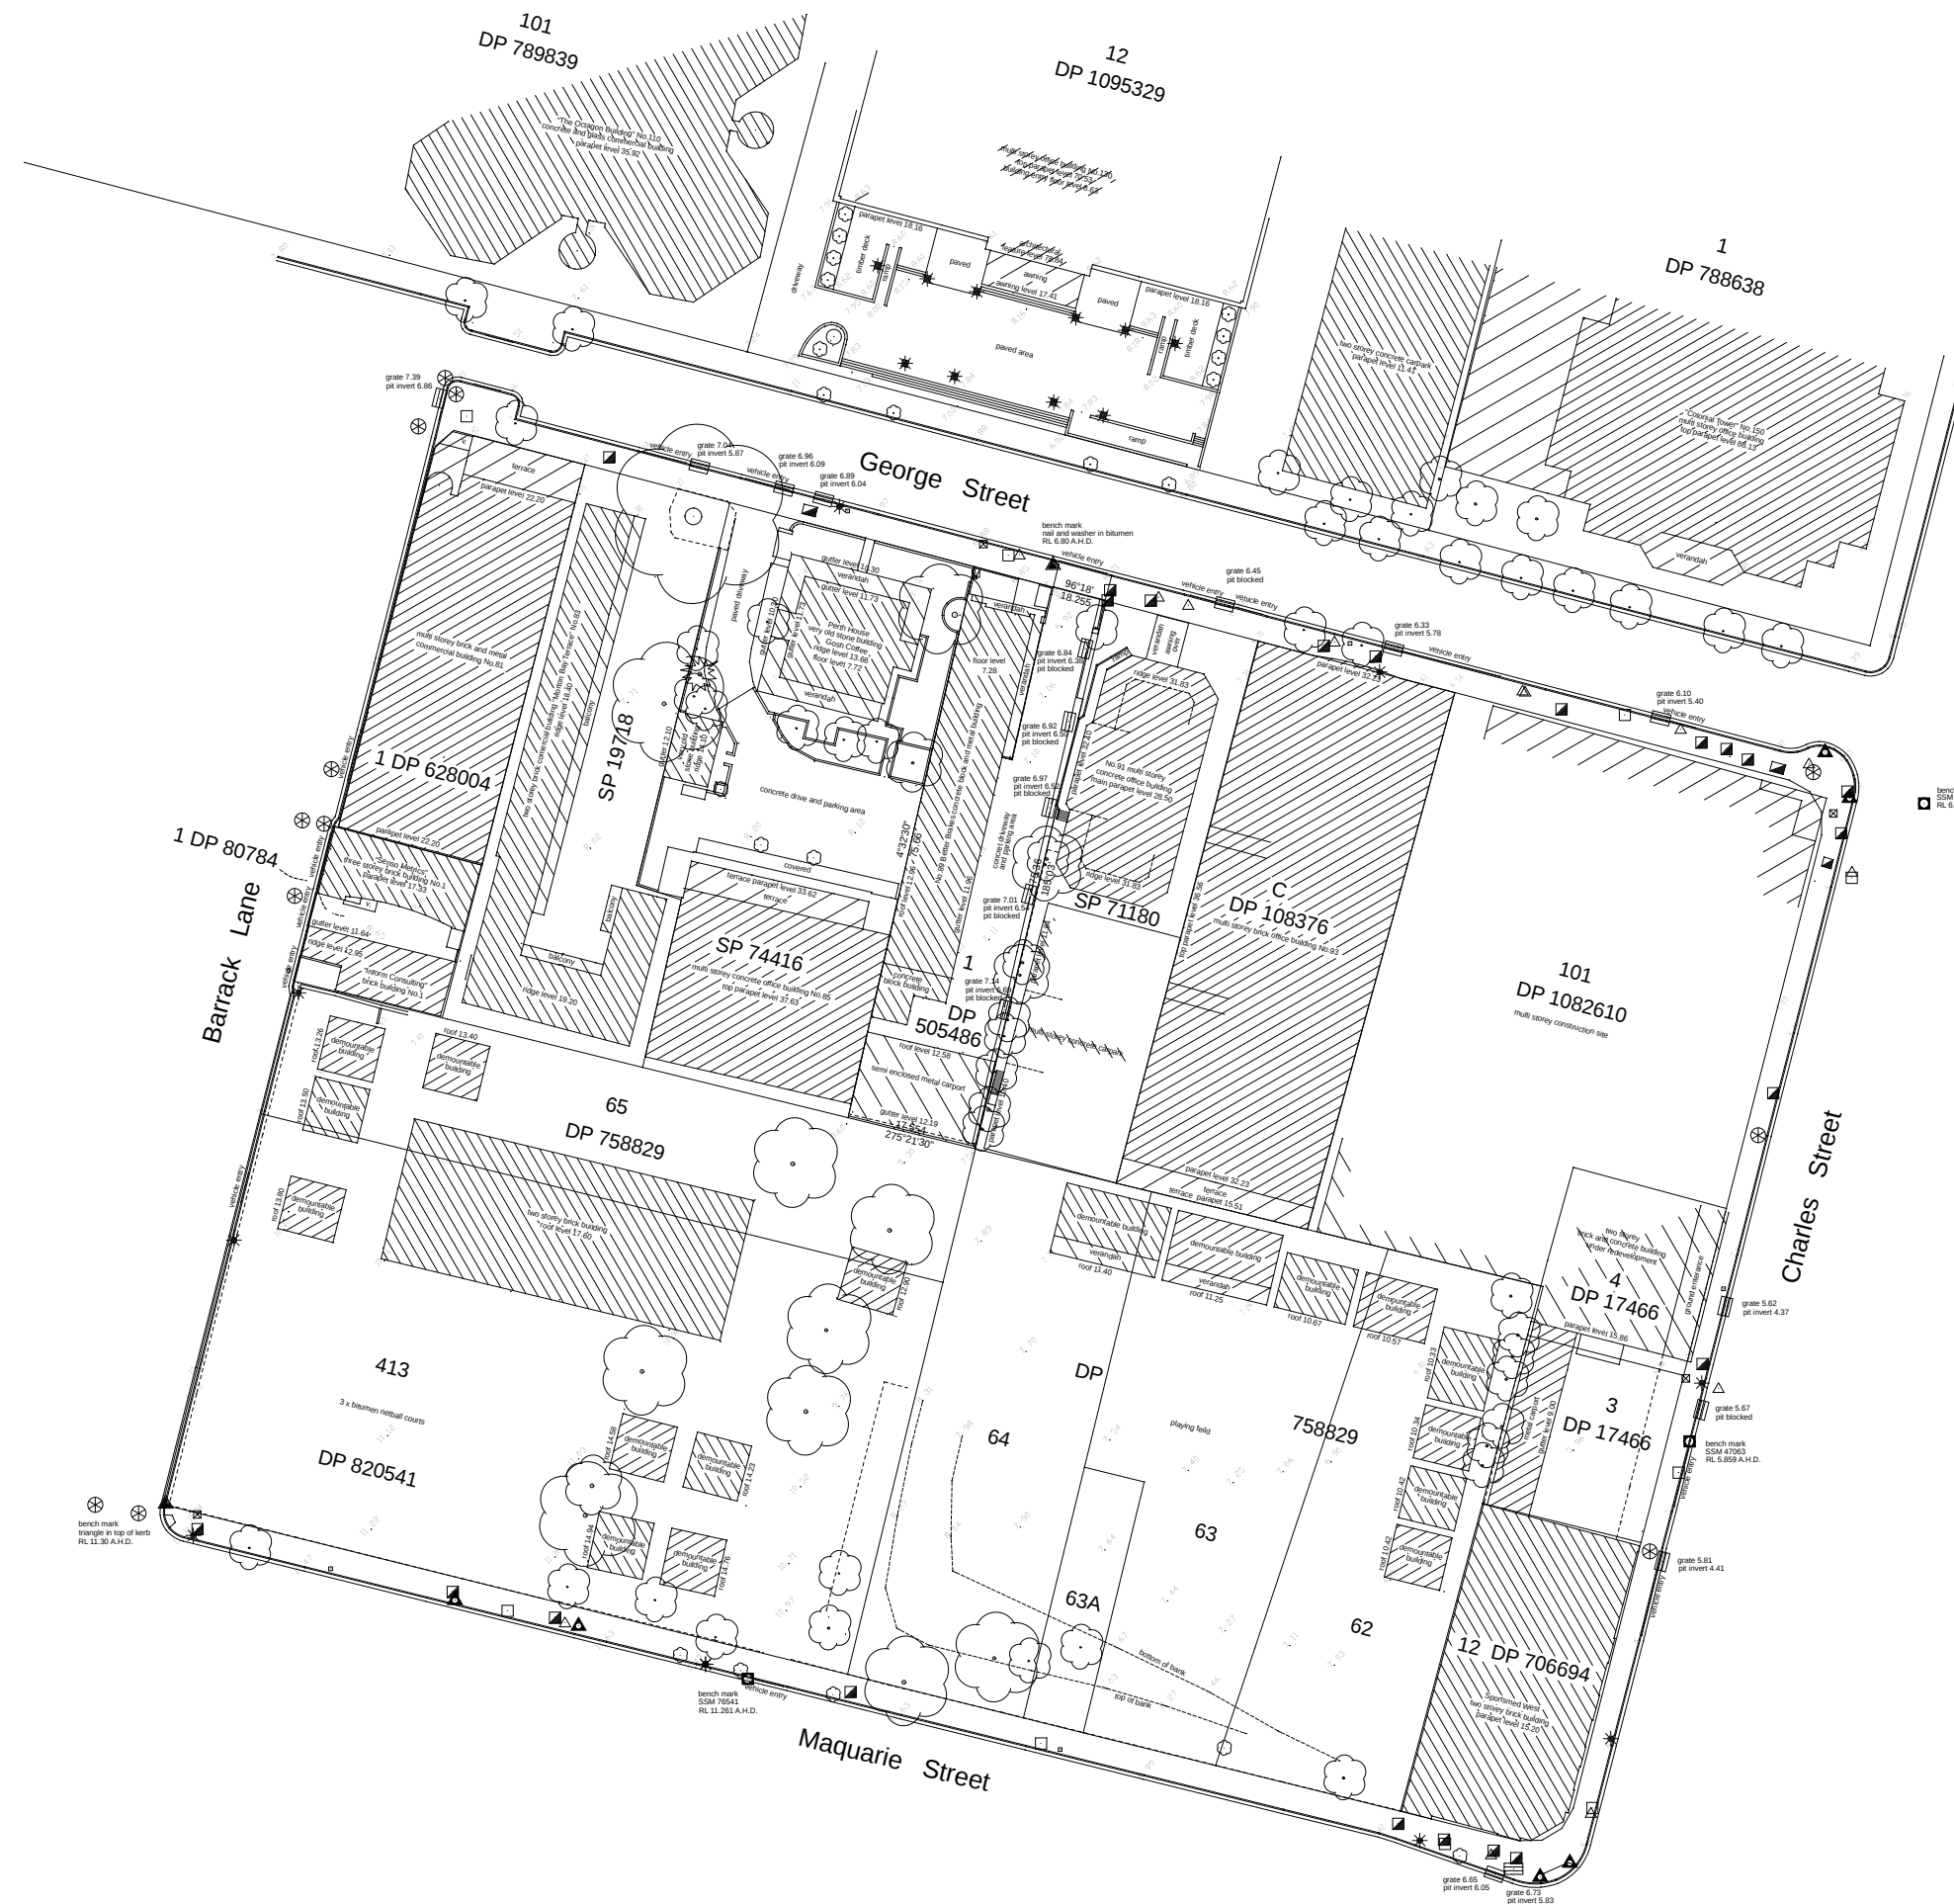

NOTES:

- *
- *
- *
- *
- *

CLIENT: Miles & Moore Pty Ltd Commercial Property Consultants	Detail survey over lot 1 in DP 505486 and adjoining properties 89 George Street Parramatta	LEGEND: * LIGHT POLE □ GRATE □ HYDRANT △ STOP VALVE ⊗ SEWER MANHOLE ▲ TELECOM PIT ○ PARKING METER PALM TREE TRAFFIC LIGHT WATER METER ELECTRICITY PILLAR	MATTHEW FREEBURN LAND, ENGINEERING & MINING SURVEYOR SUITE 2 \ 2 CASTLEREAGH STREET PENRITH 2750	Telephone 02 4721 2289 Fax 02 4721 5646 email a.dean@freeburnsurveyors.com or matthew@freeburnsurveyors.com	Scale 1:500	Stored as 30414
					Datum AHD	on M:\AutoCAD\30300
					Contour n/a	Date 10/08/2006
					Drawn by ML	Ref 30414