

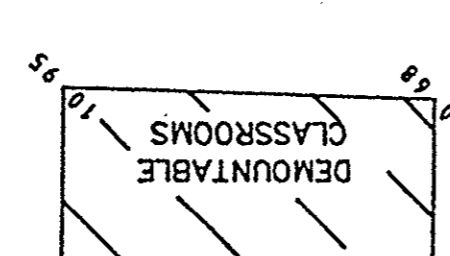


TOP OF BUILDING 37165

36.10	WOOD
33.95	BEAM
32.75	BEAM
29.95	BEAM
27.15	BEAM
26.05	BEAM
25.05	BEAM
23.15	BEAM
22.95	BEAM
19.75	BEAM
19.75	BEAM
16.55	BEAM
15.75	BEAM
13.0	BEAM

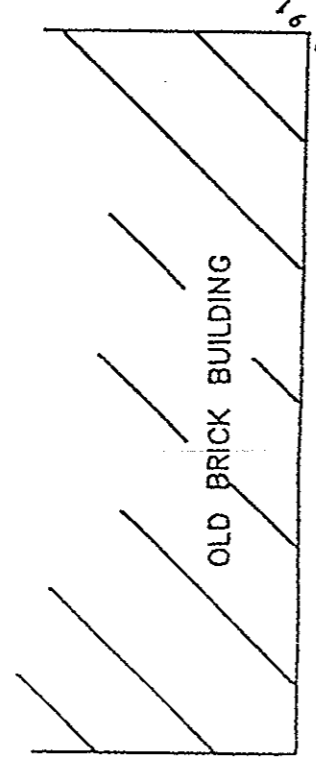

ELEVATION N° 85 GEORGE ST.

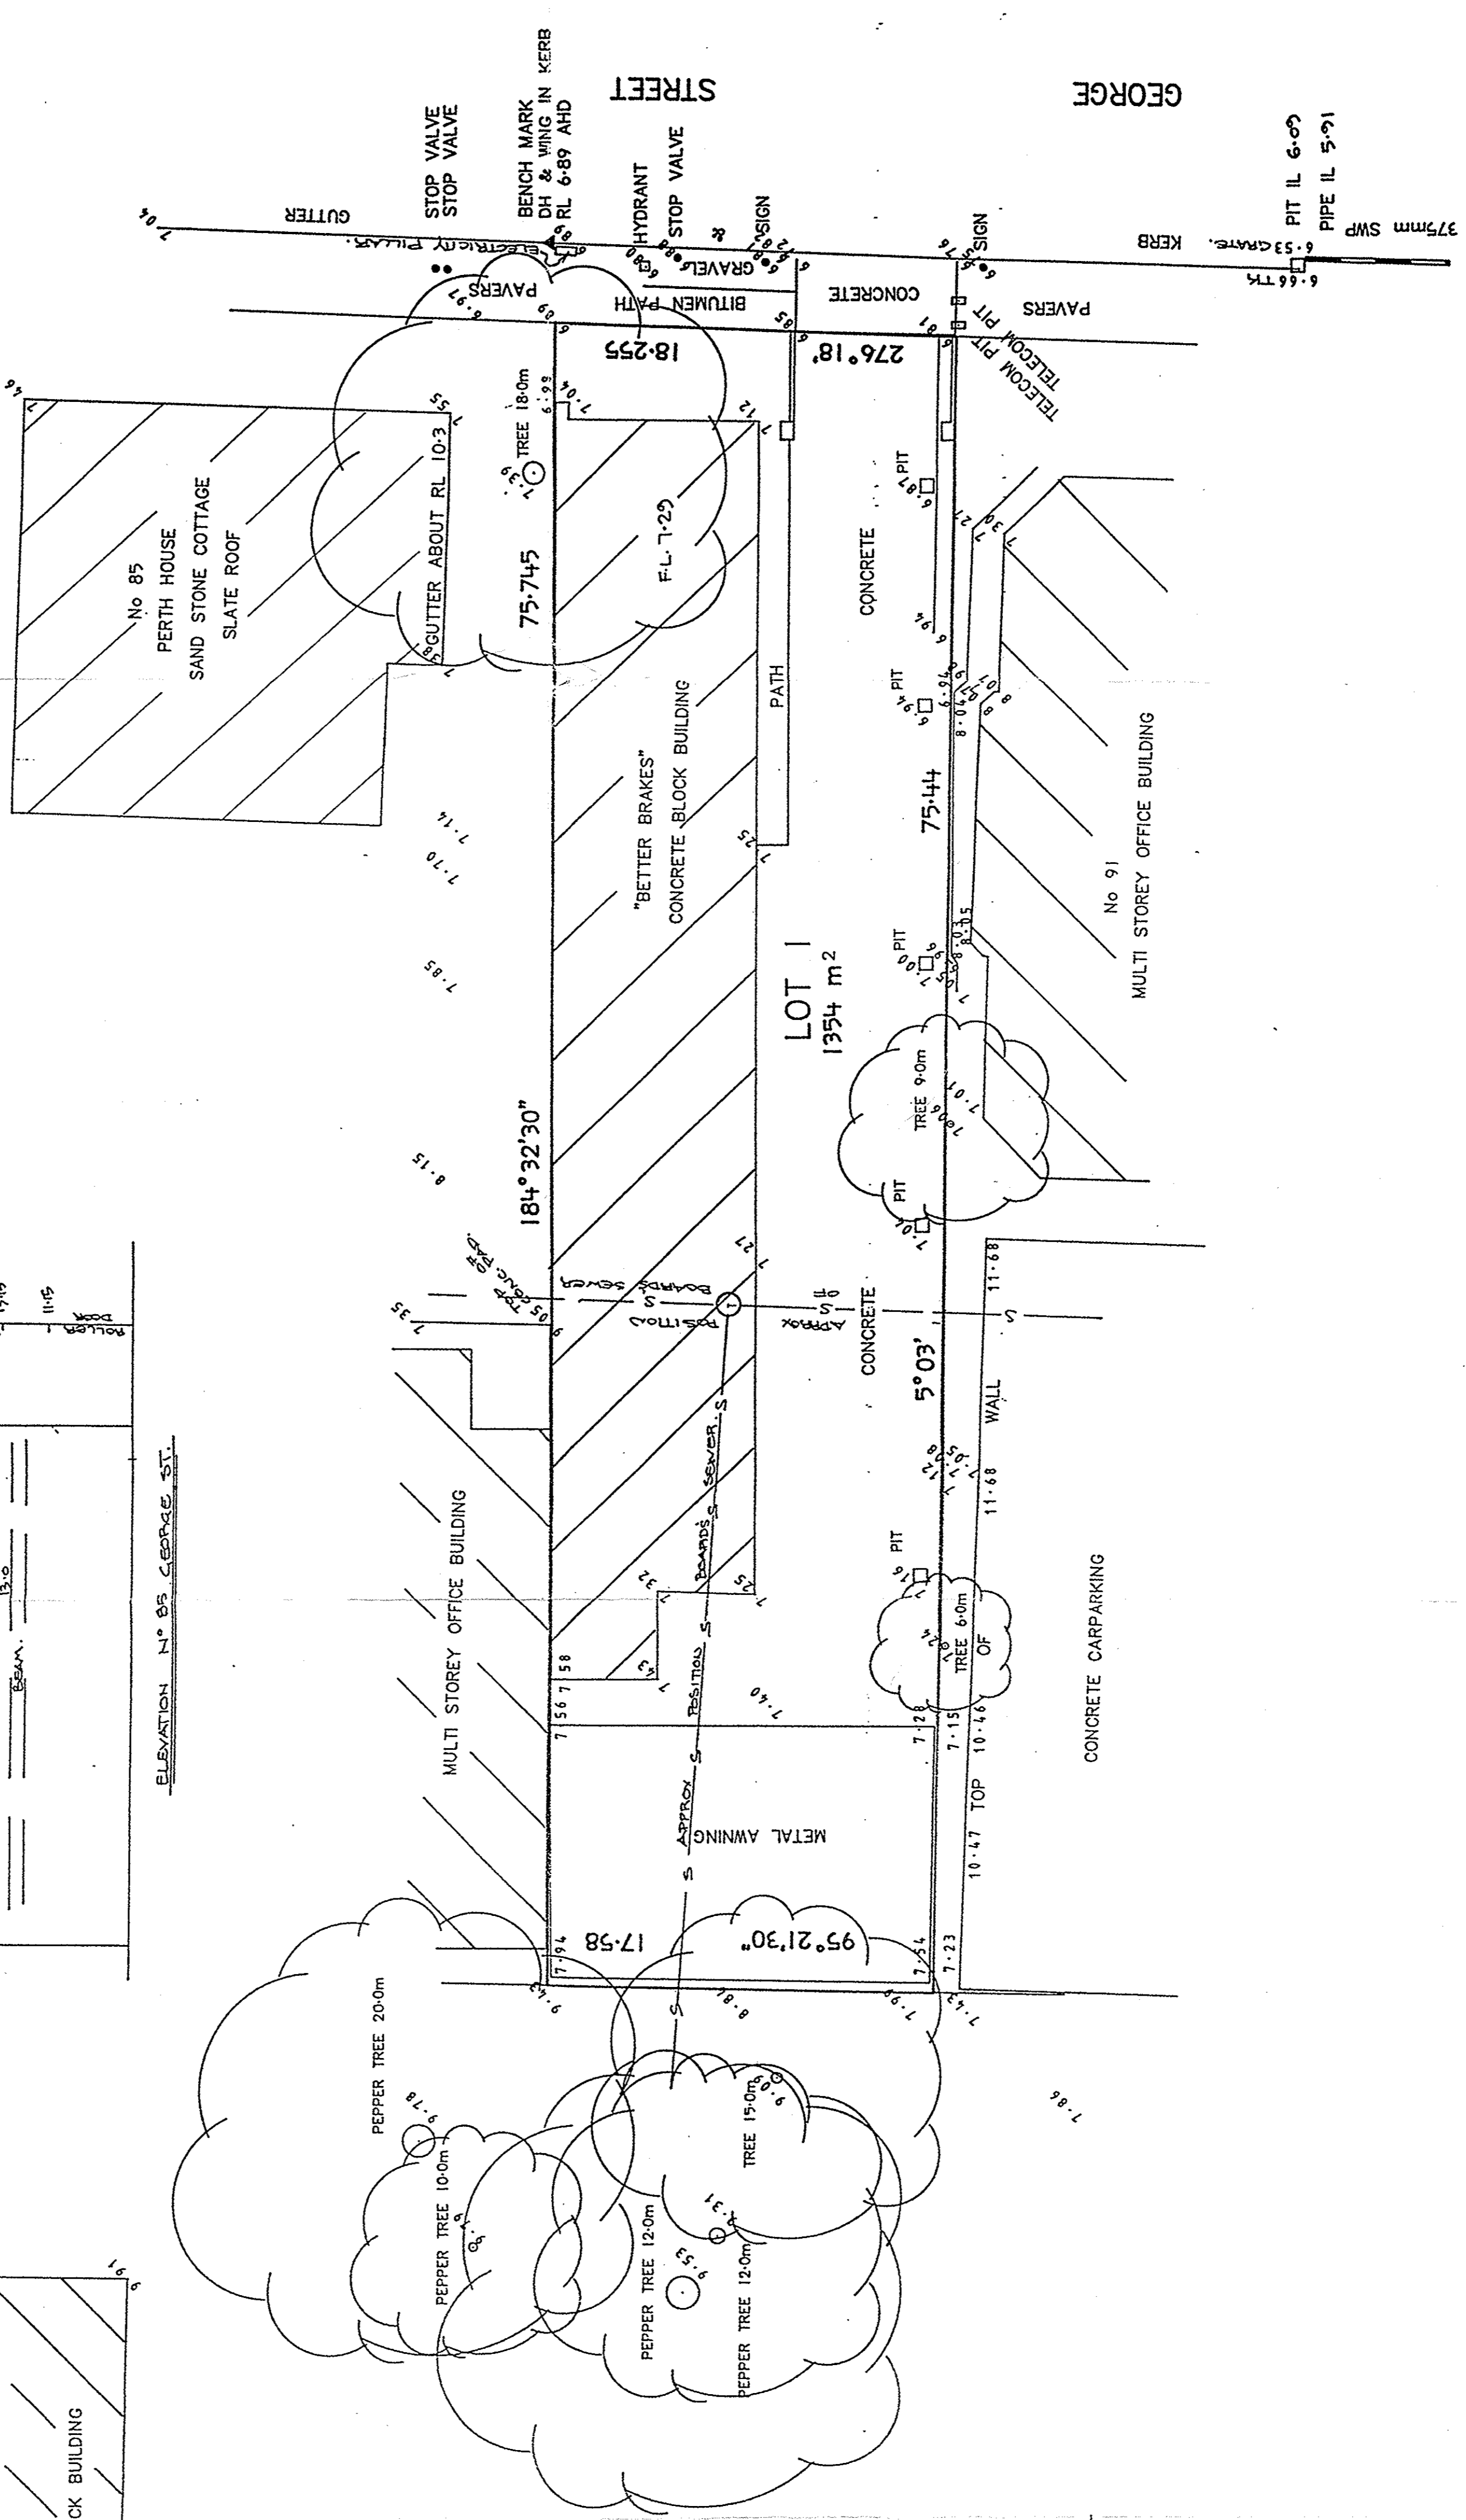

ELEVATION N° 79 GEORGE ST.

35.0	CONCRETE
32.5	CONCRETE
31.0	GLASS
29.7	GLASS
28.1	GLASS
27.1	GLASS
25.5	GLASS
24.5	GLASS
23.2	GLASS
22.2	GLASS
20.5	GLASS
19.5	GLASS
18.5	GLASS
17.2	GLASS
16.5	GLASS
15.5	GLASS
14.5	GLASS
13.5	GLASS
12.5	GLASS
11.5	GLASS
10.5	GLASS
9.5	GLASS

- NOTES**
- SCALE 1:200
  - LEVELS ARE ON AN ASSUMED DATUM
  - THE POSITION OF FEATURES AND LEVELS RELATIVE TO BOUNDARIES IS APPROXIMATE ONLY. BOUNDARIES HAVE NOT BEEN DETERMINED BY THIS SURVEY.
  - NO SERVICES SEARCH HAS BEEN MADE. ONLY THOSE SERVICE STRUCTURES EVIDENT AT THE TIME OF SURVEY HAVE BEEN LOCATED.