


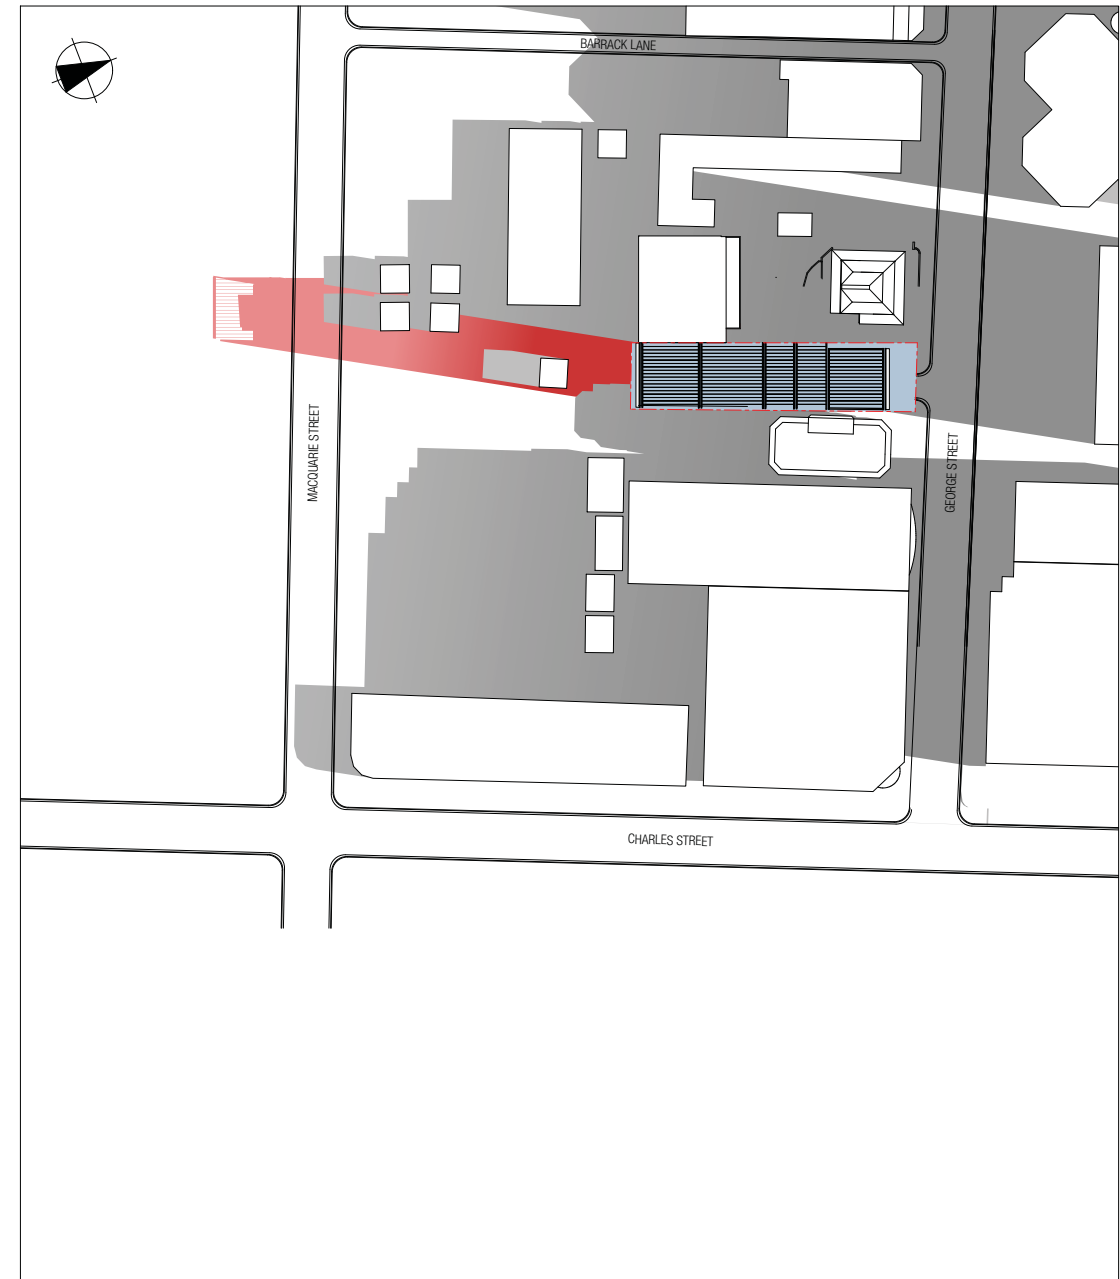

JUNE 21ST 9:00




JUNE 21ST 10:00




LEGEND

-  SHADOW OF EXISTING BUILDINGS
-  SHADOW OF PROPOSED BUILDING

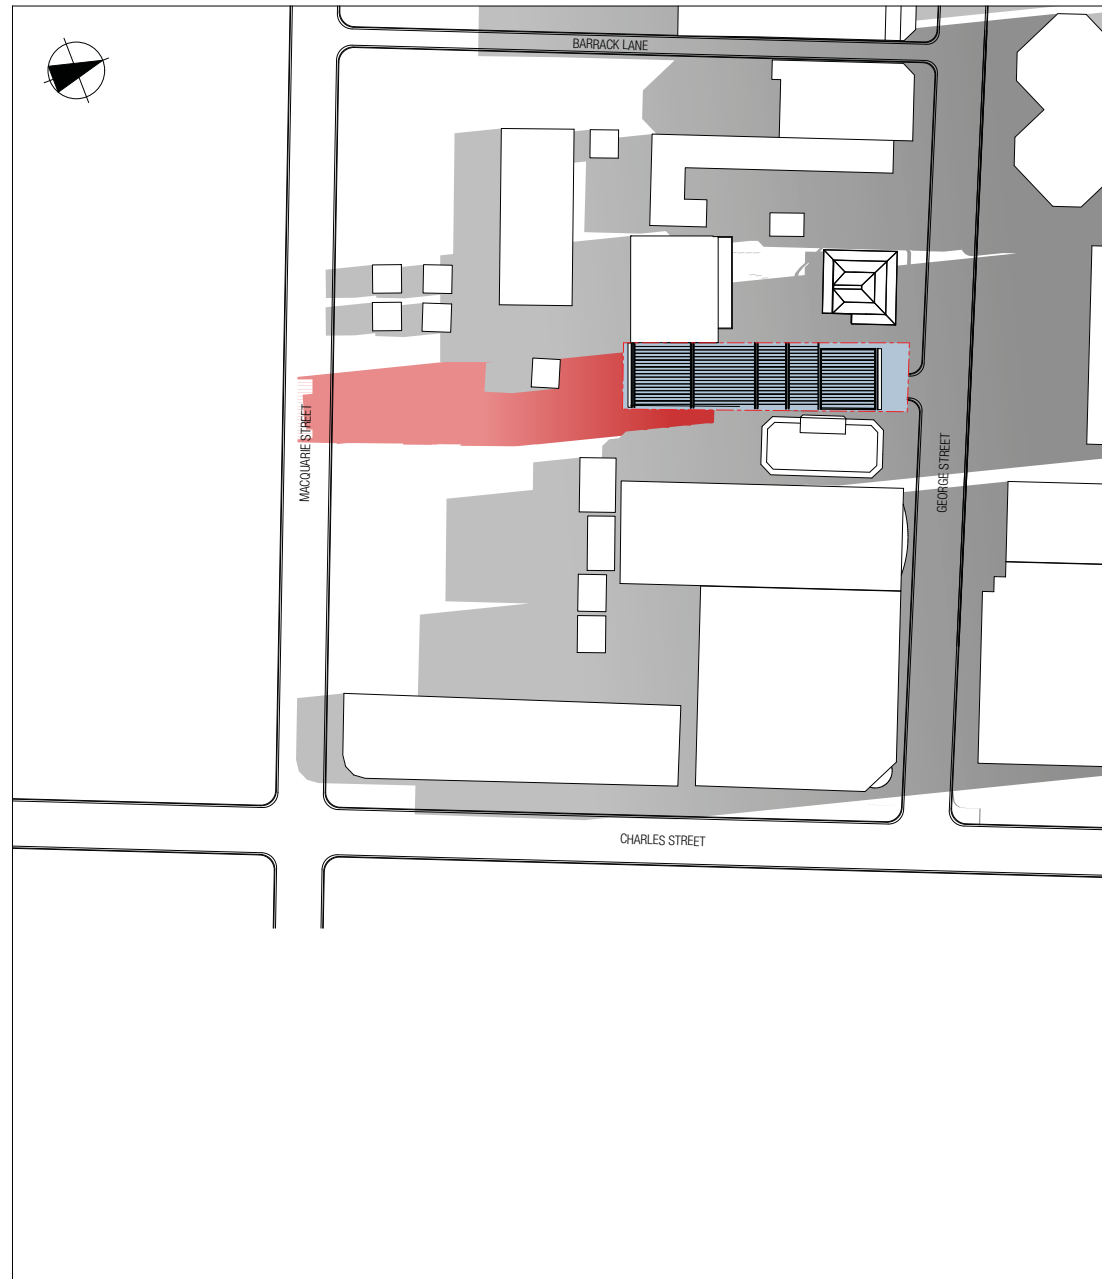

JUNE 21ST 11:00

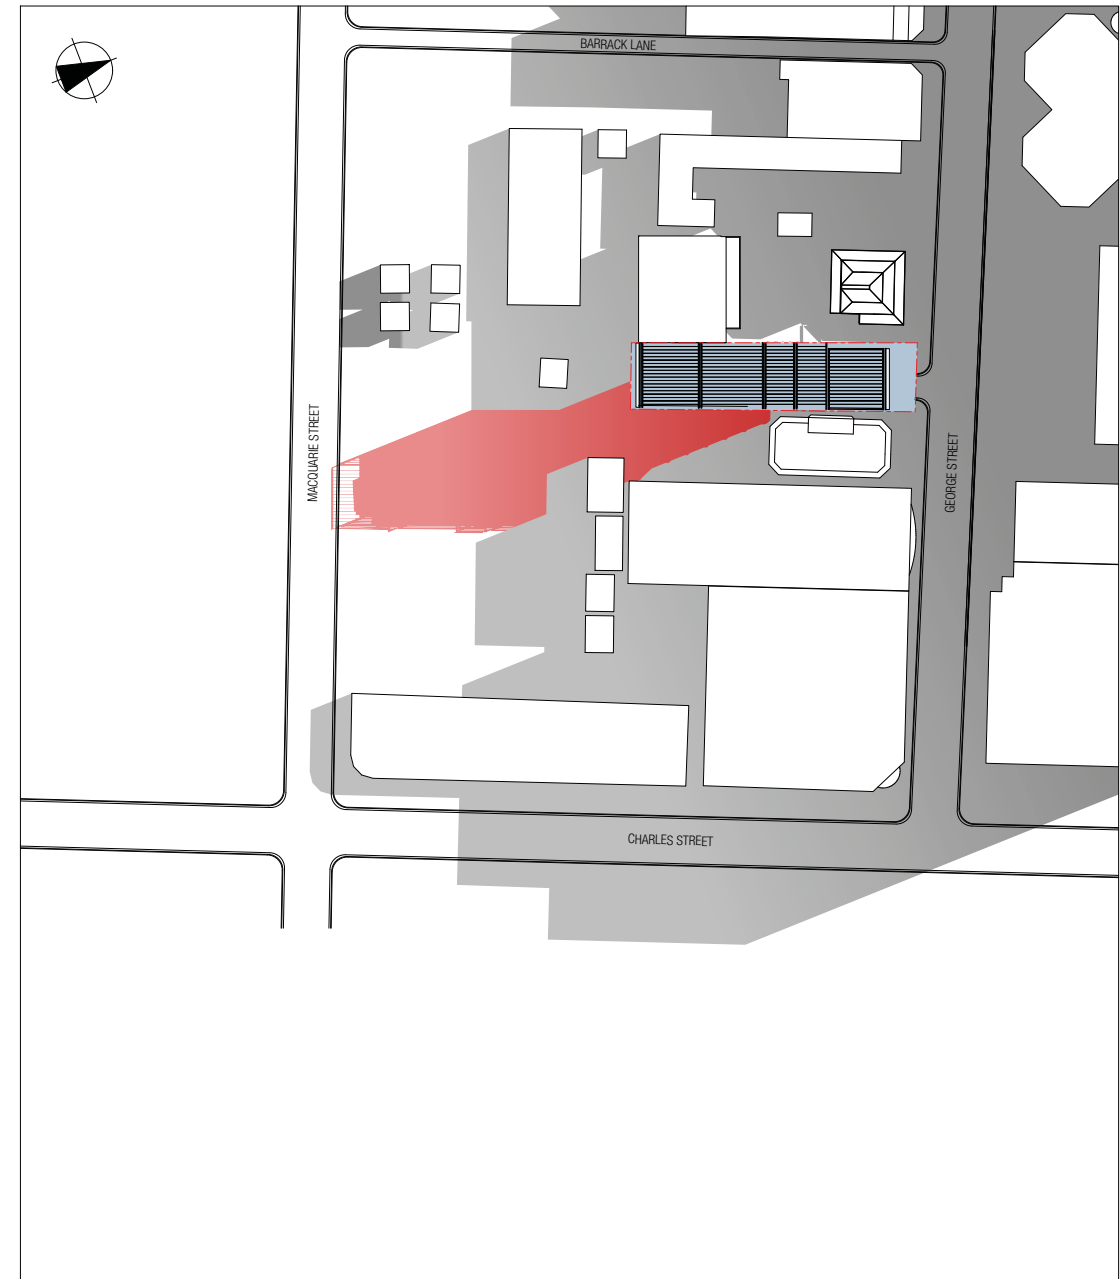


JUNE 21ST 12:00




LEGEND

-  SHADOW OF EXISTING BUILDINGS
-  SHADOW OF PROPOSED BUILDING

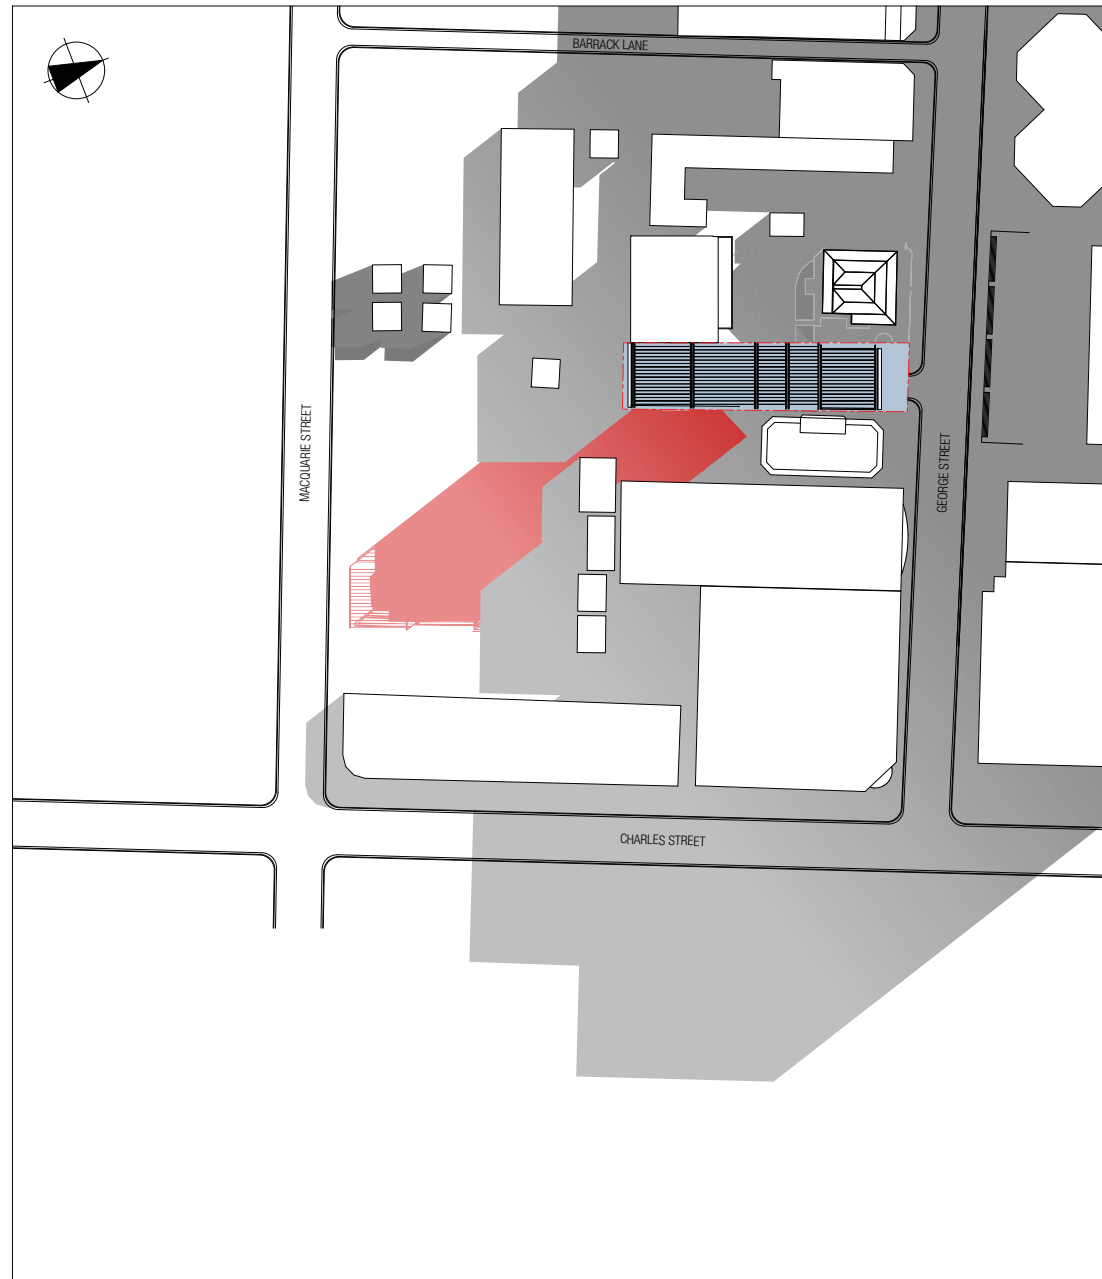

JUNE 21ST 13:00

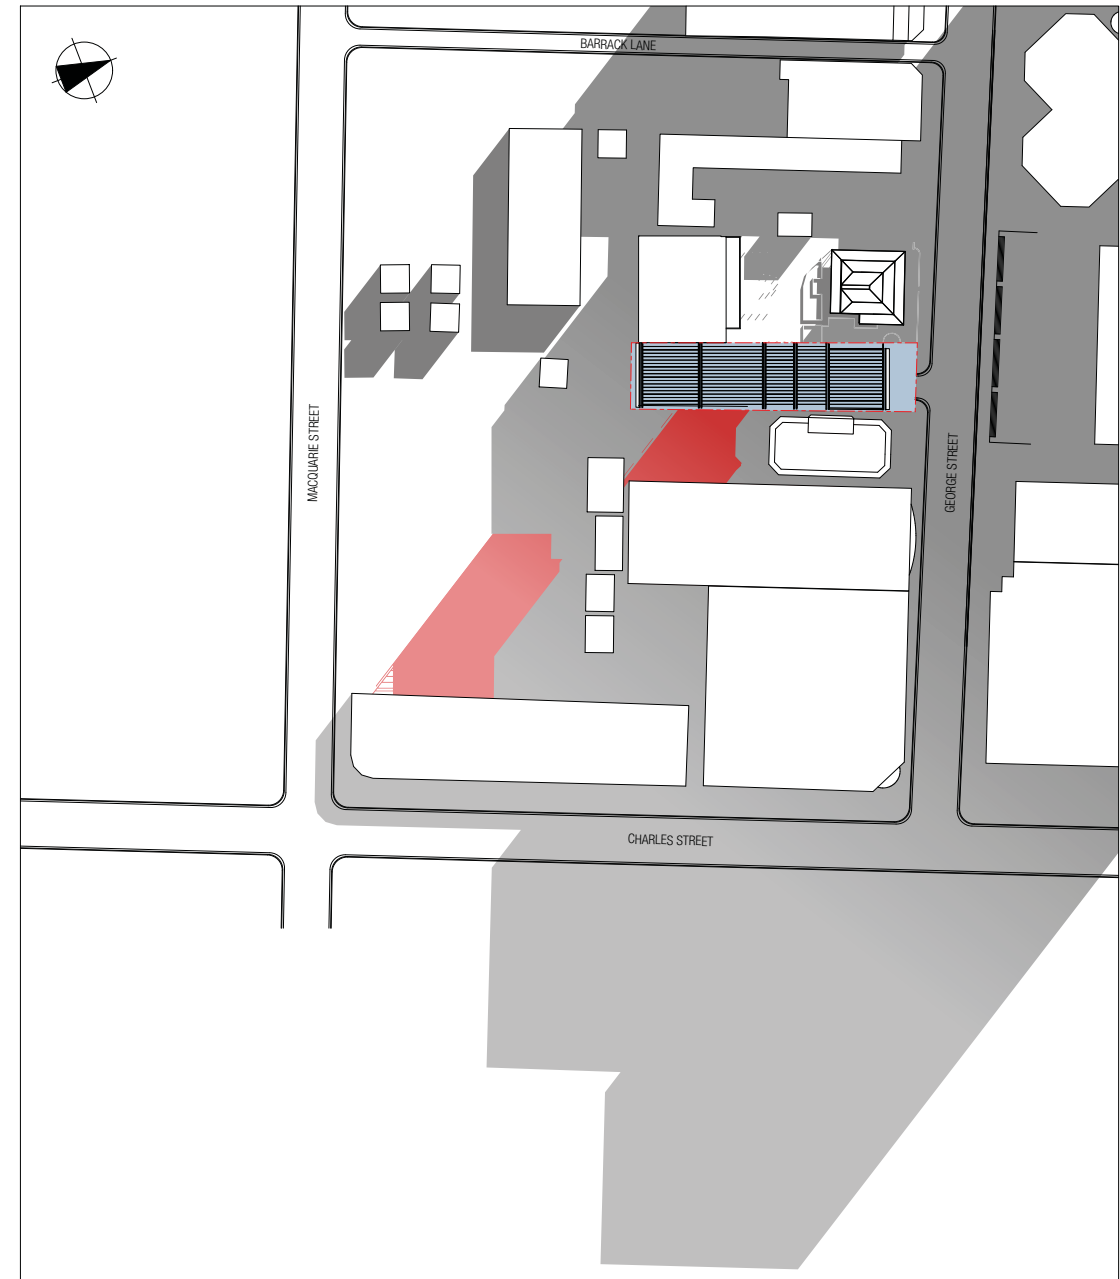

JUNE 21ST 14:00




LEGEND

-  SHADOW OF EXISTING BUILDINGS
-  SHADOW OF PROPOSED BUILDING



JUNE 21ST 15:00

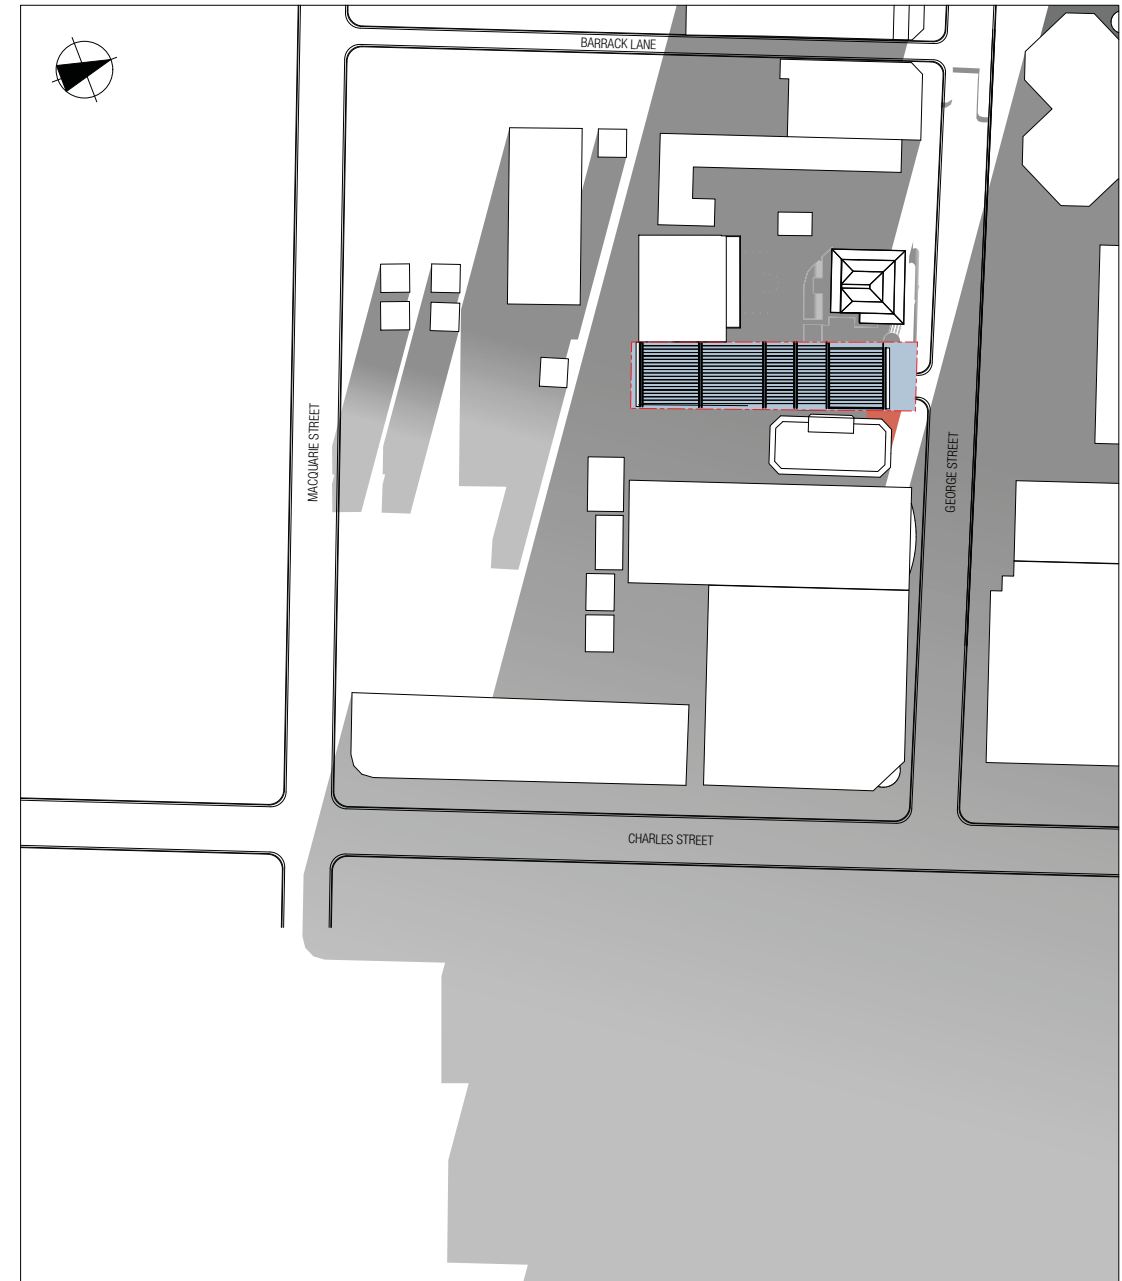


JUNE 21ST 16:00




LEGEND

-  SHADOW OF EXISTING BUILDINGS
-  SHADOW OF PROPOSED BUILDING

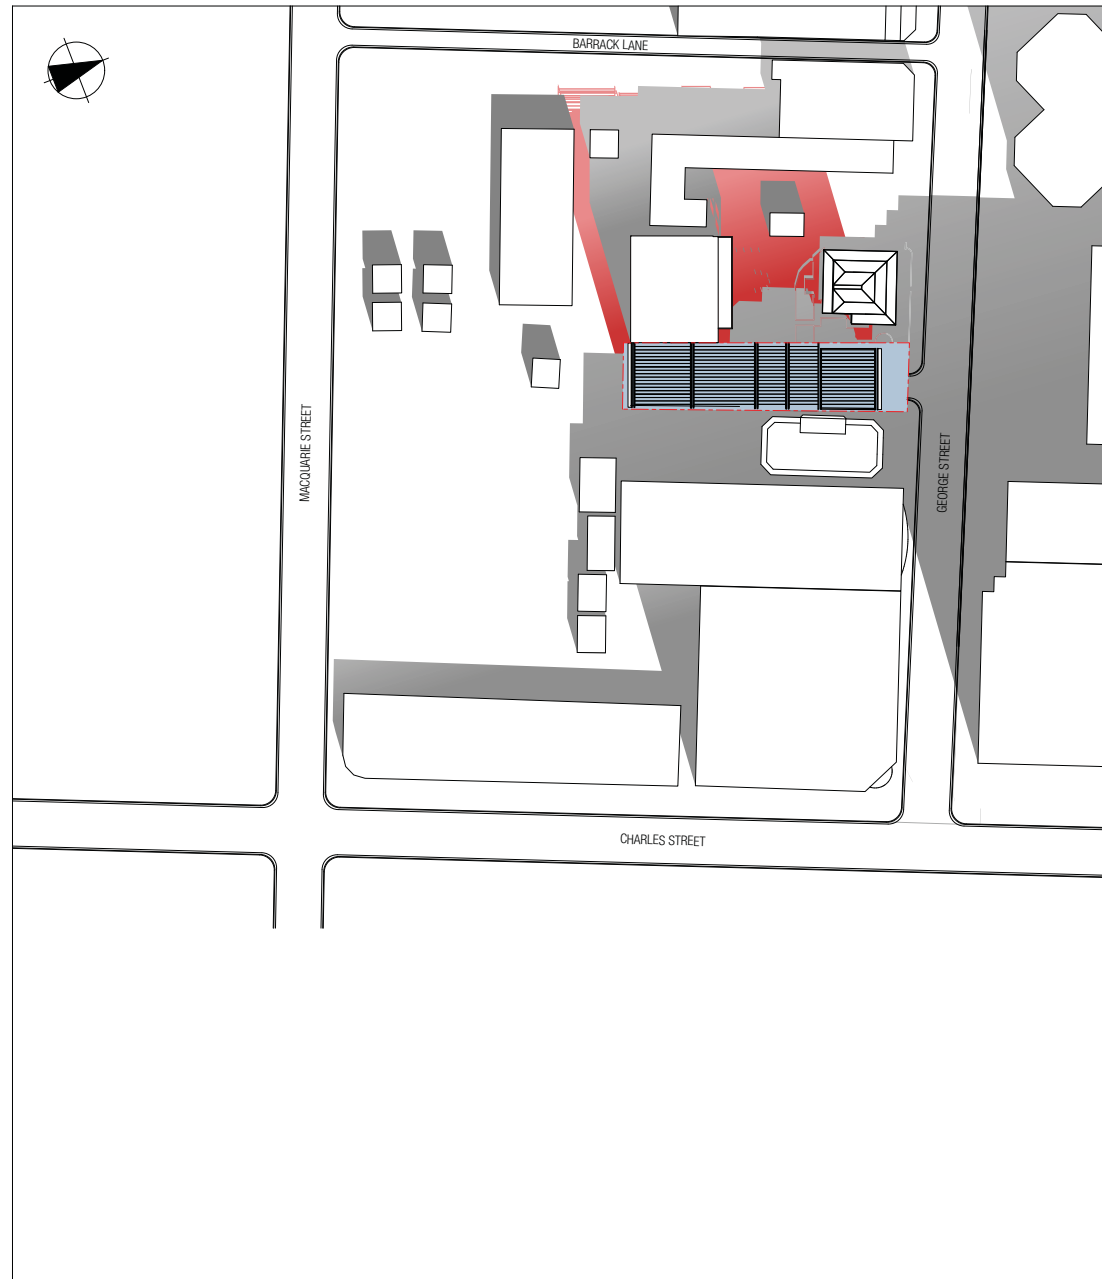

DEC 21ST 9:00

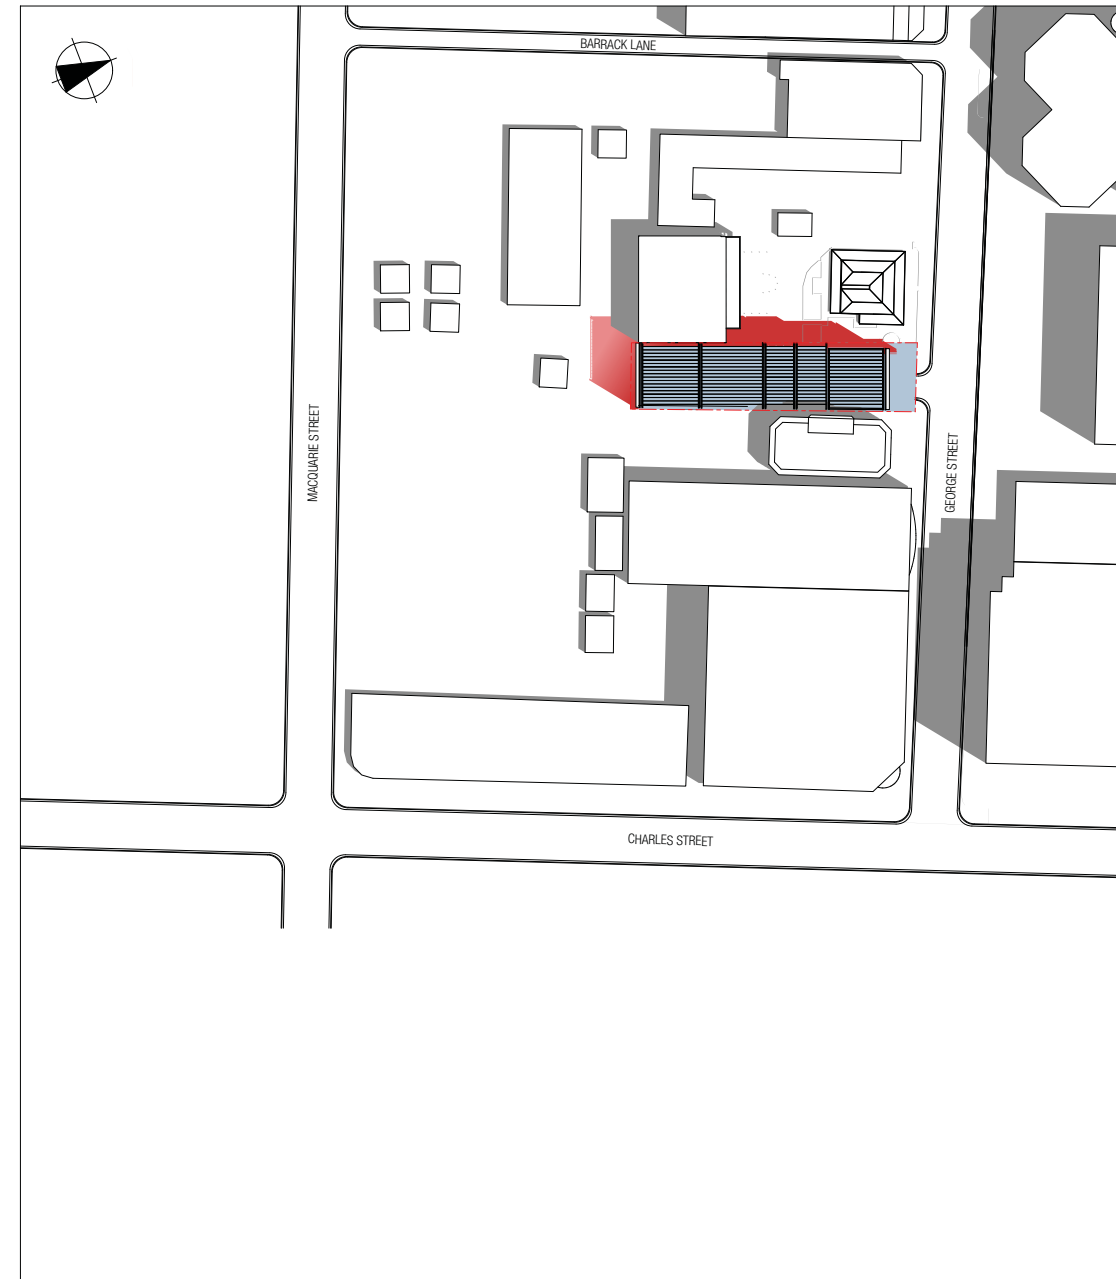


DEC 21ST 12:00





LEGEND

-  SHADOW OF EXISTING BUILDINGS
-  SHADOW OF PROPOSED BUILDING

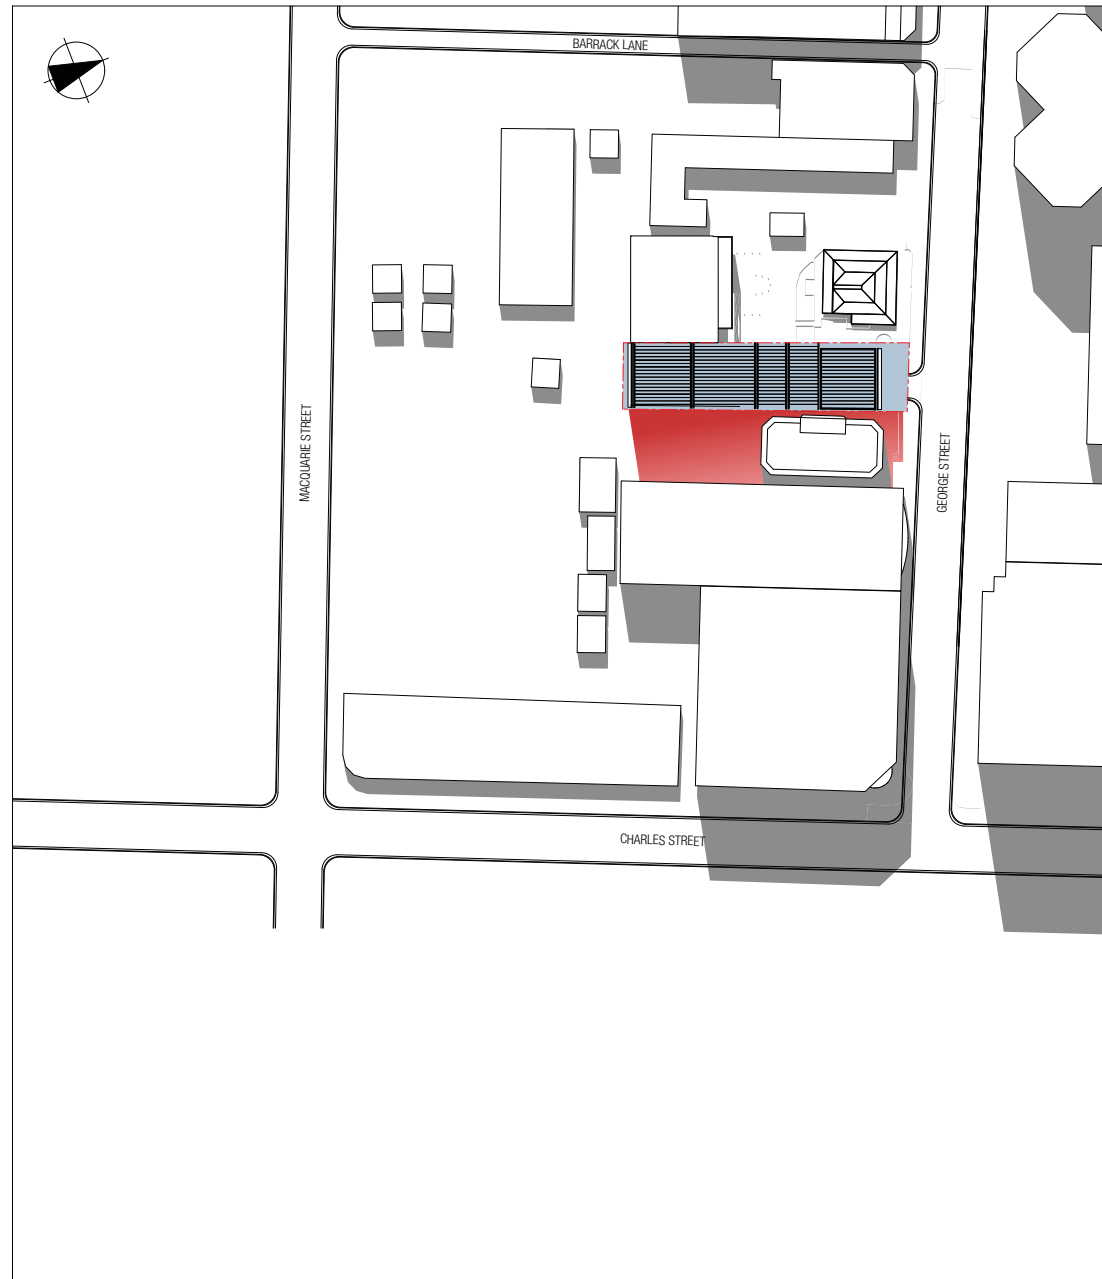
DEC 21ST 15:00




LEGEND

-  SHADOW OF EXISTING BUILDINGS
-  SHADOW OF PROPOSED BUILDING

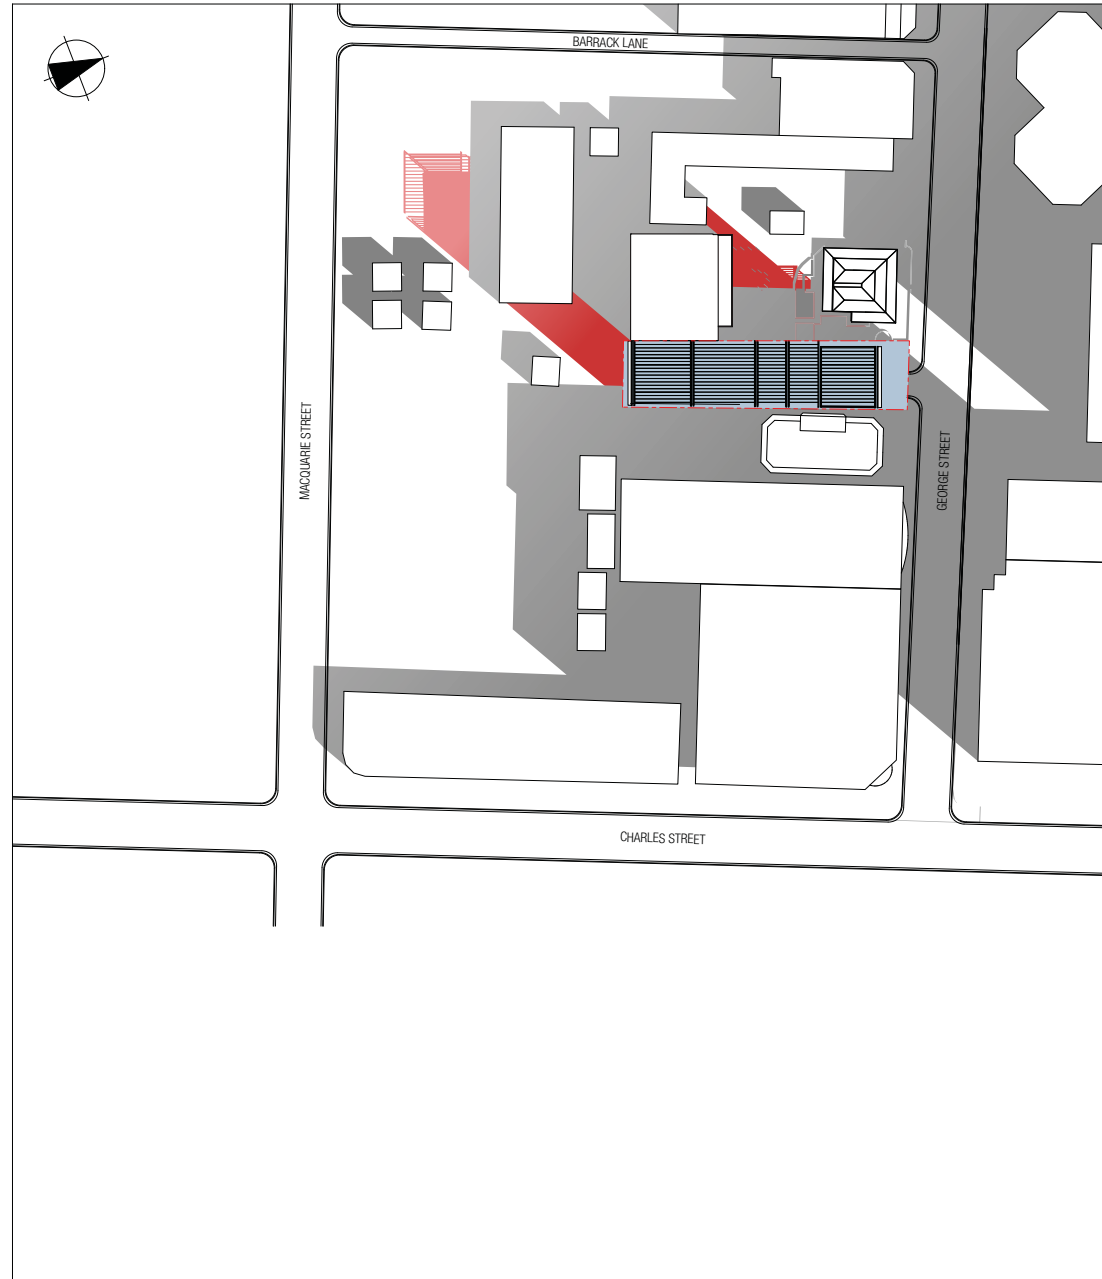

MARCH/ SEPT 21ST 9:00

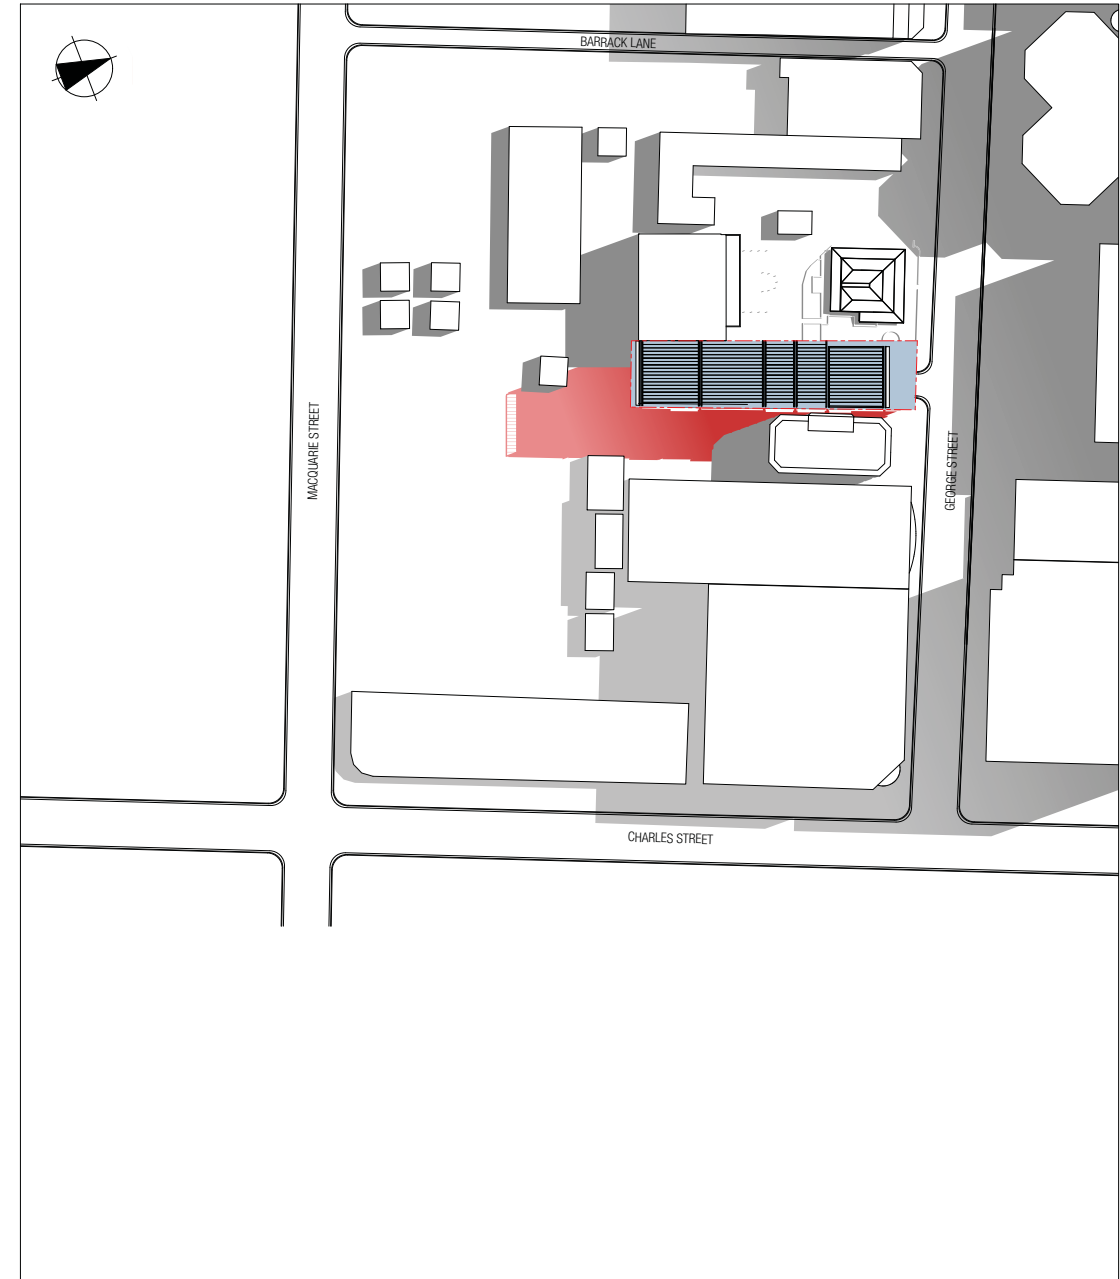


MARCH/SEPT 21ST 12:00





LEGEND

-  SHADOW OF EXISTING BUILDINGS
-  SHADOW OF PROPOSED BUILDING

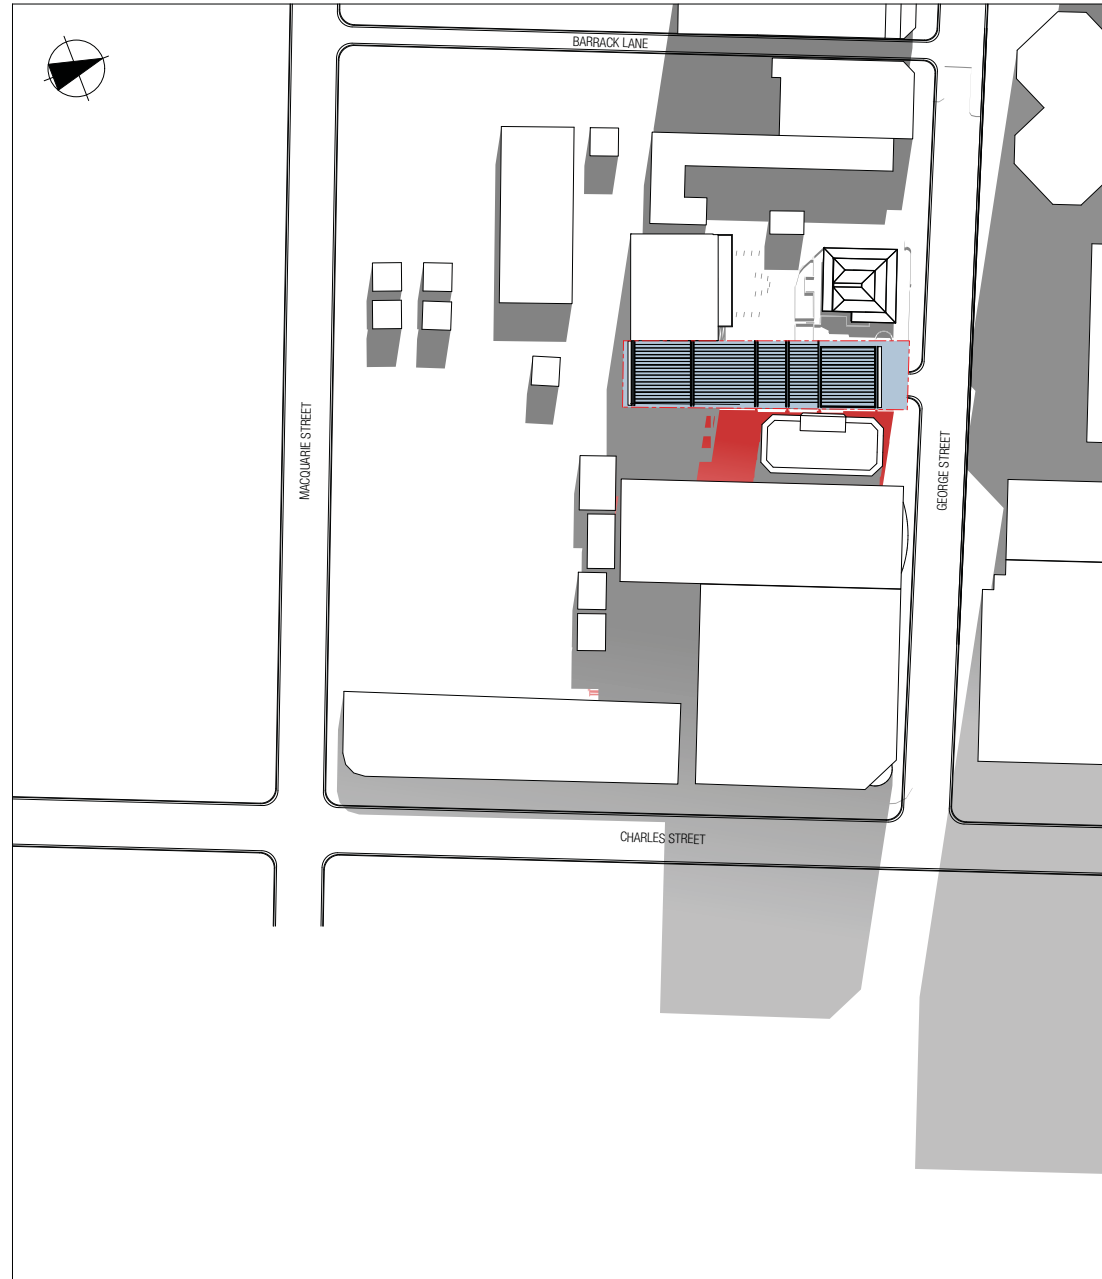MARCH/SEPT 21ST 15:00



LEGEND

-  SHADOW OF EXISTING BUILDINGS
-  SHADOW OF PROPOSED BUILDING