


**Appendix A
Site Photographic Record and
Locations**

Macdonaldtown Gasworks - Photograph Locations

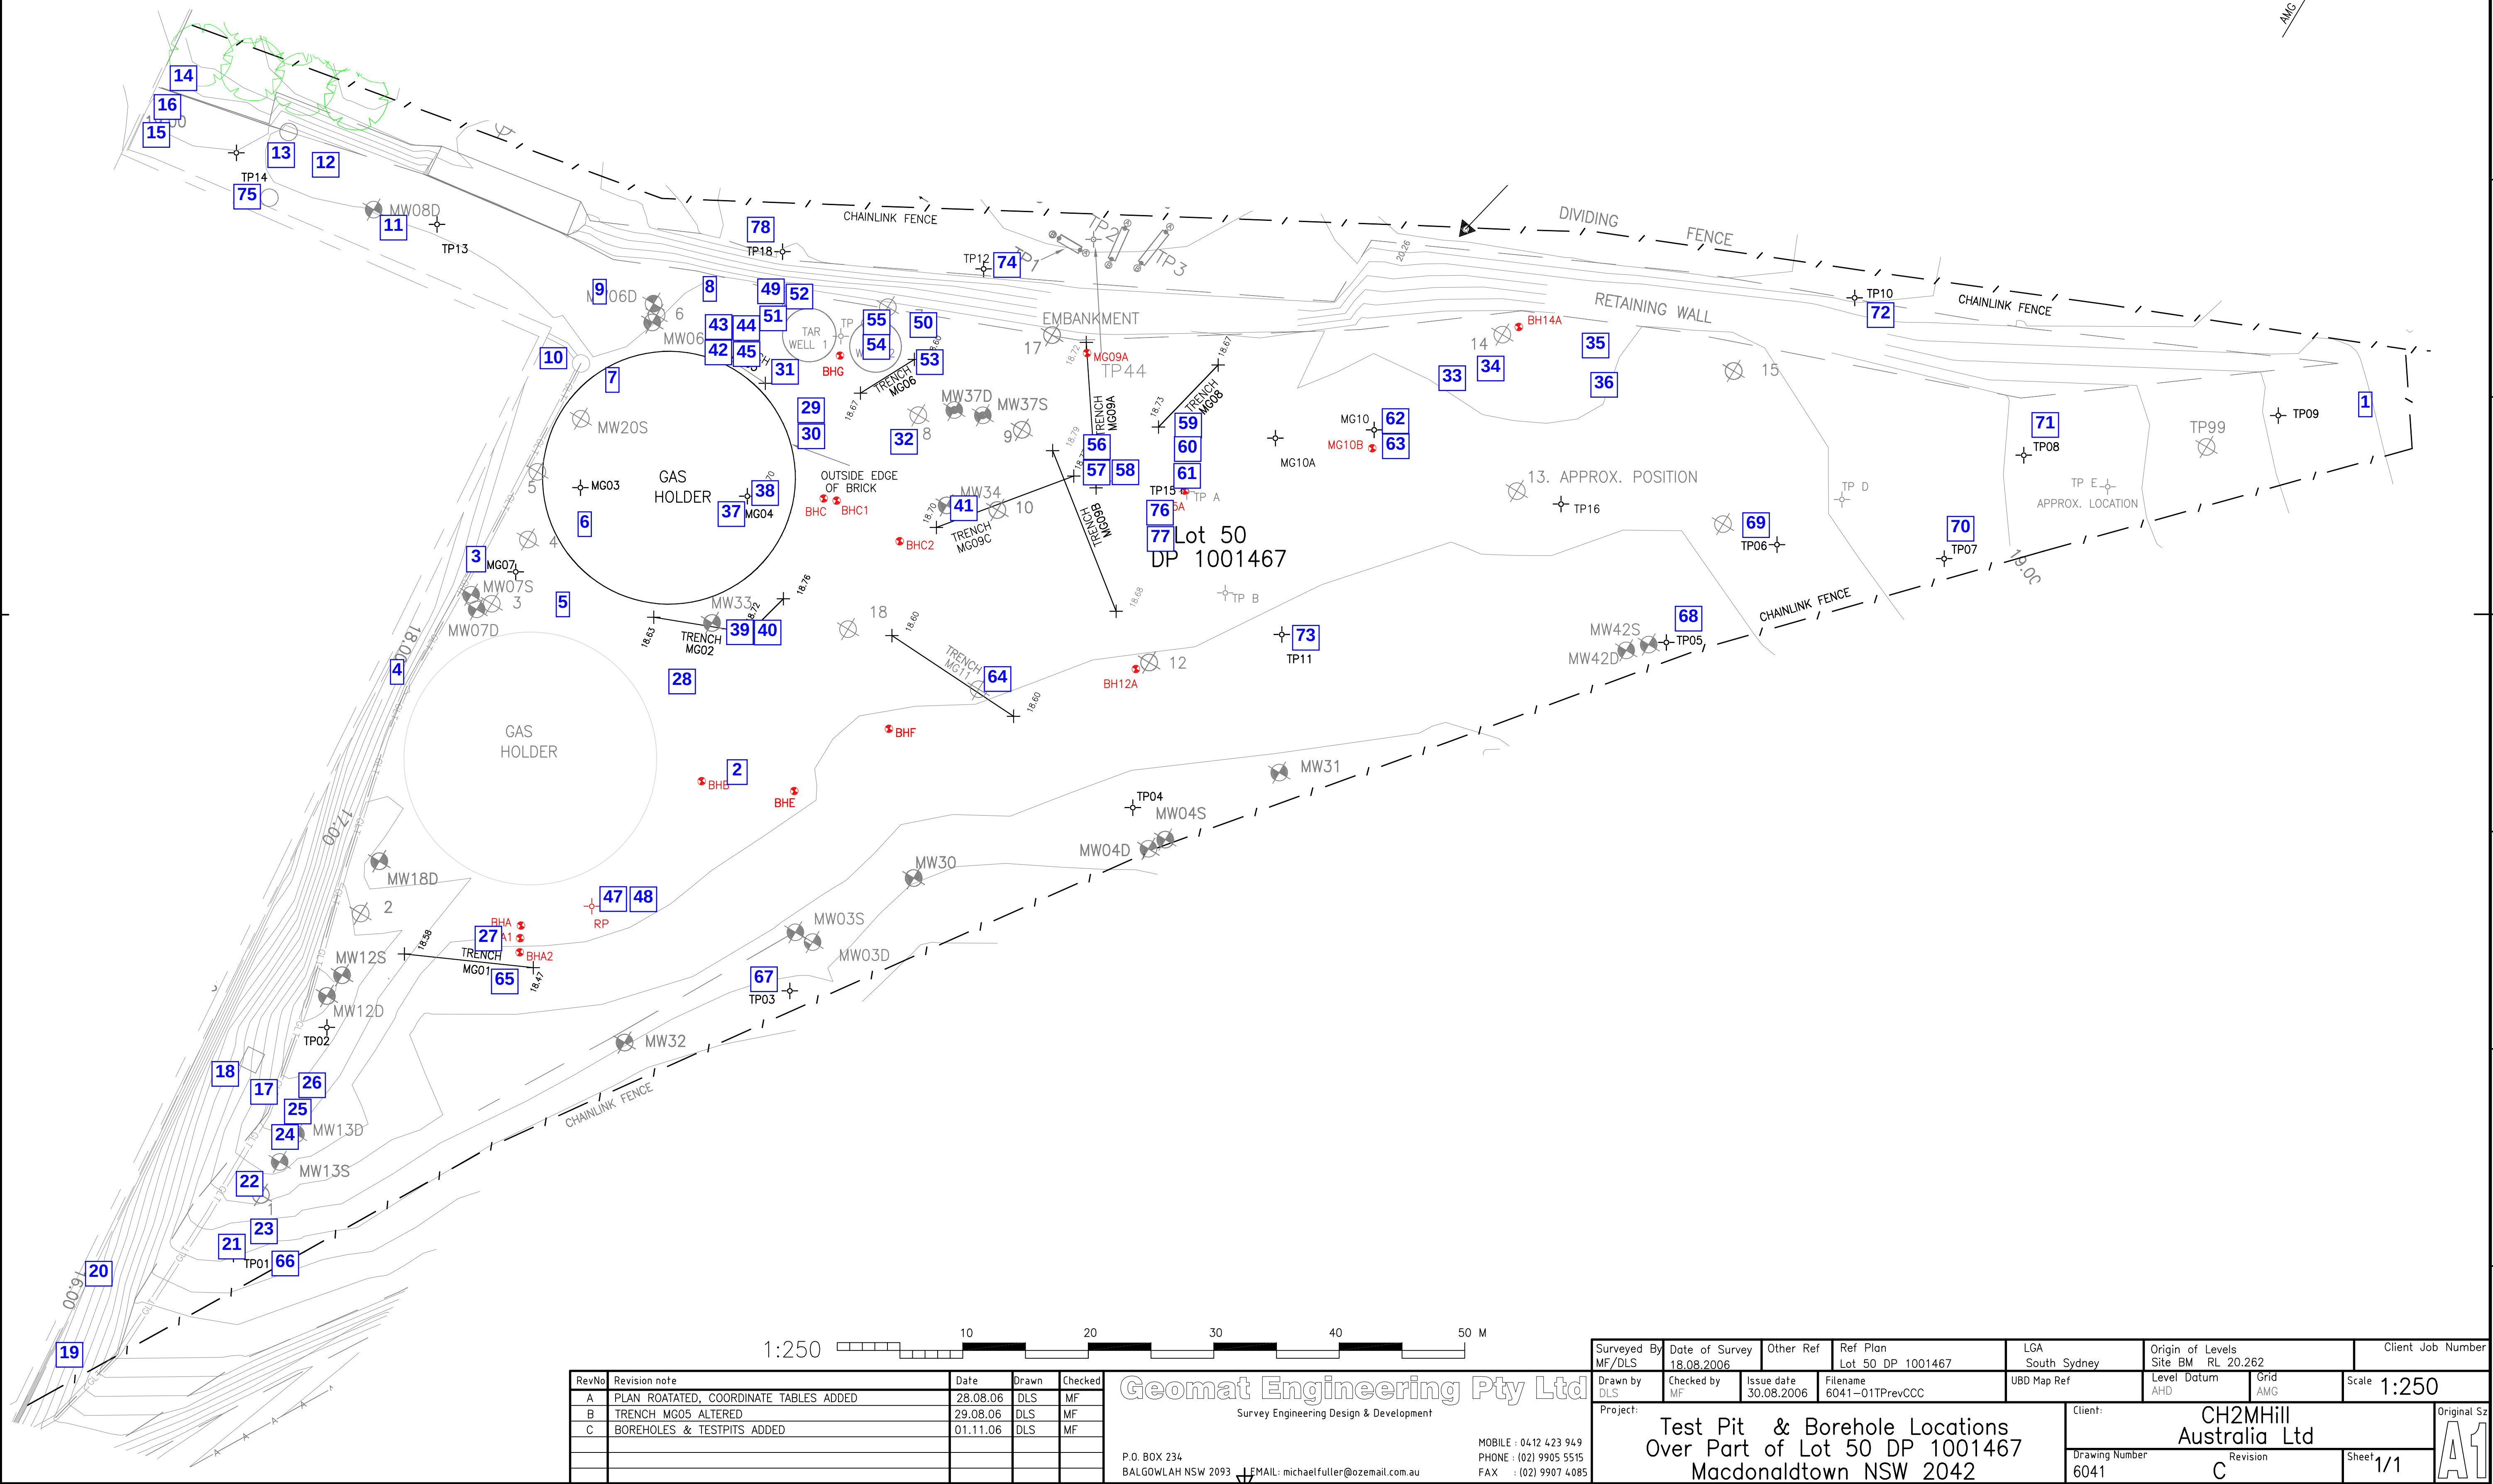

RevNo	Revision note	Date	Drawn	Checked
A	PLAN ROATATED, COORDINATE TABLES ADDED	28.08.06	DLS	MF
B	TRENCH MG05 ALTERED	29.08.06	DLS	MF
C	BOREHOLES & TESTPITS ADDED	01.11.06	DLS	MF

Geomat Engineering Pty Ltd
Survey Engineering Design & Development

P.O. BOX 234
BALGOWLAH NSW 2093
EMAIL: michael.fuller@ozemail.com.au

MOBILE : 0412 423 949
PHONE : (02) 9905 5515
FAX : (02) 9907 4085

Surveyed By MF/DLS	Date of Survey 18.08.2006	Other Ref	Ref Plan Lot 50 DP 1001467	LGA South Sydney	Origin of Levels Site BM RL 20.262	Client Job Number
Drawn by DLS	Checked by MF	Issue date 30.08.2006	Filename 6041-011TPrevCCC	UBD Map Ref	Level Datum AHD	Grid AMG
Project: Test Pit & Borehole Locations Over Part of Lot 50 DP 1001467 Macdonaldtown NSW 2042				Client: CH2MHill Australia Ltd	Drawing Number 6041	Revision C
					Scale 1:250	Sheet 1/1

