

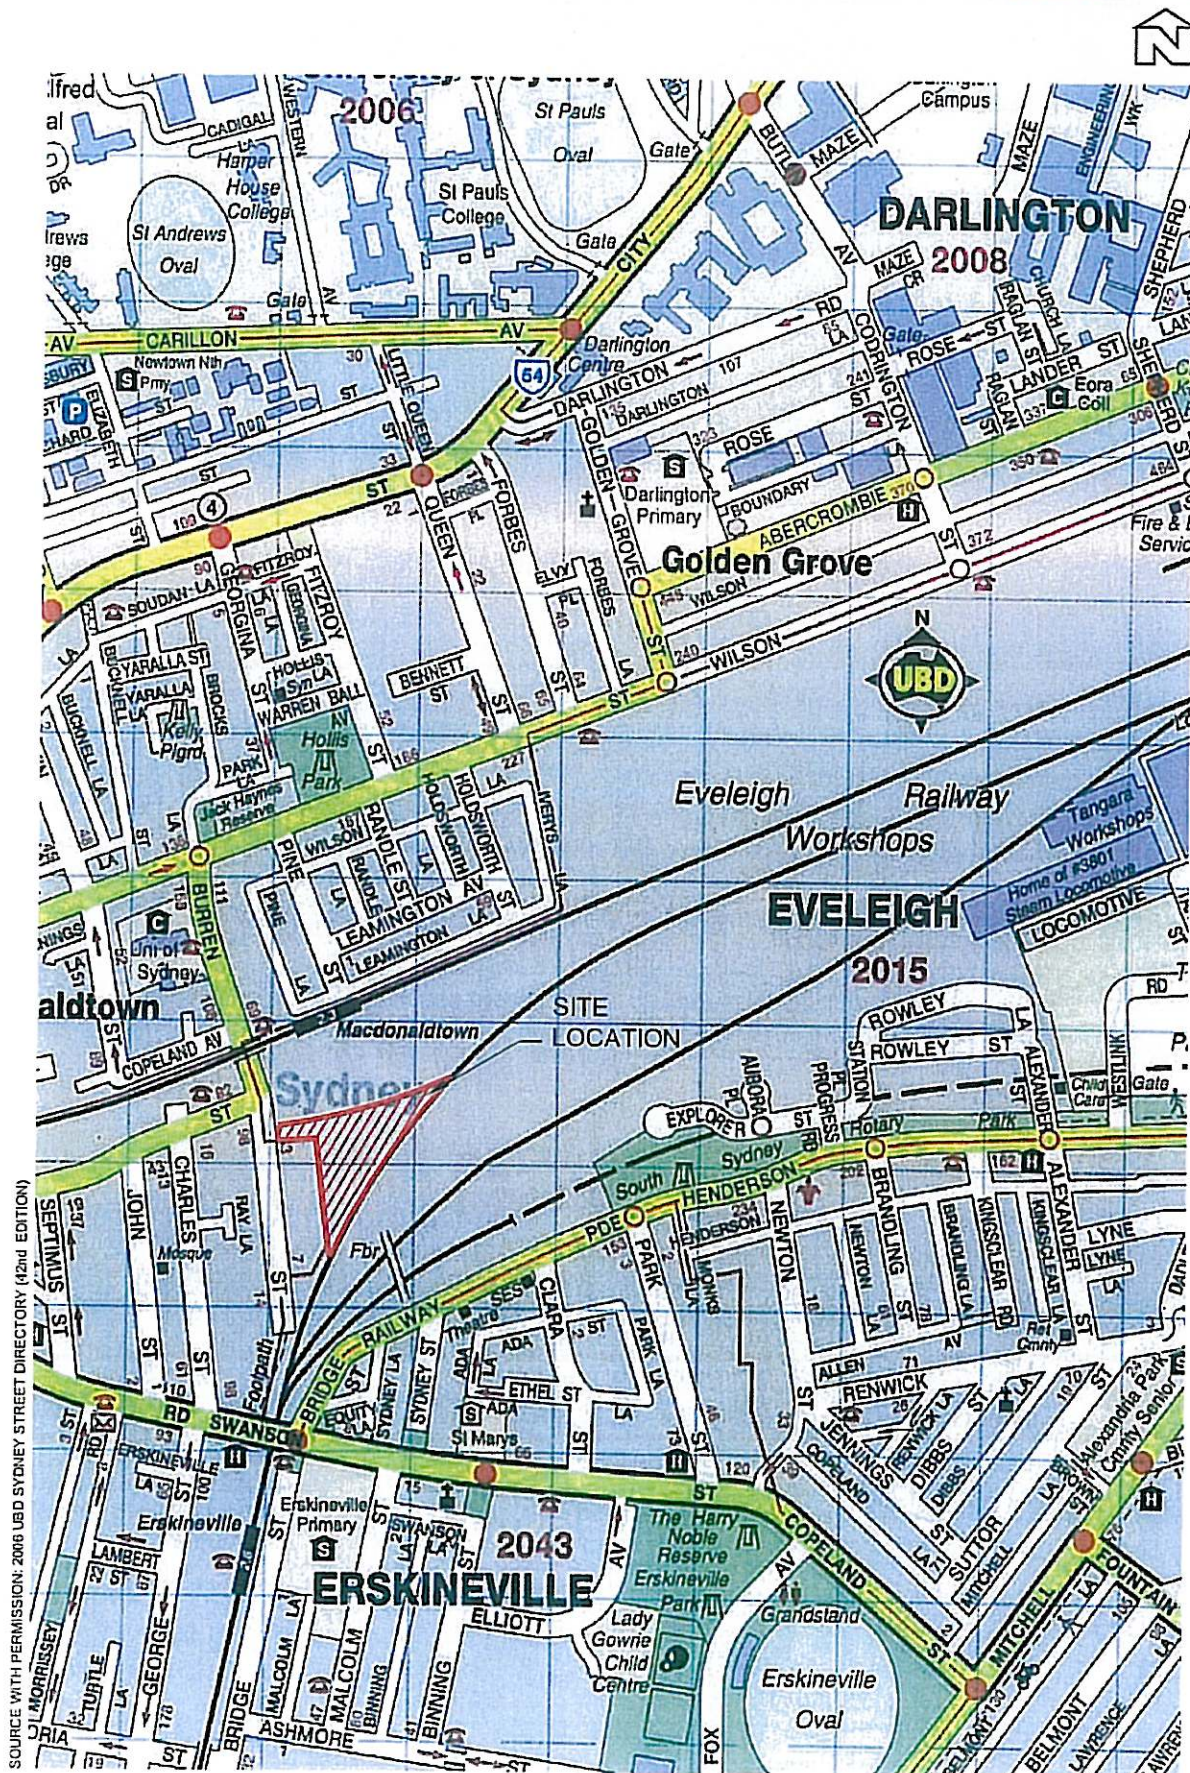


Figure 1
Site Location


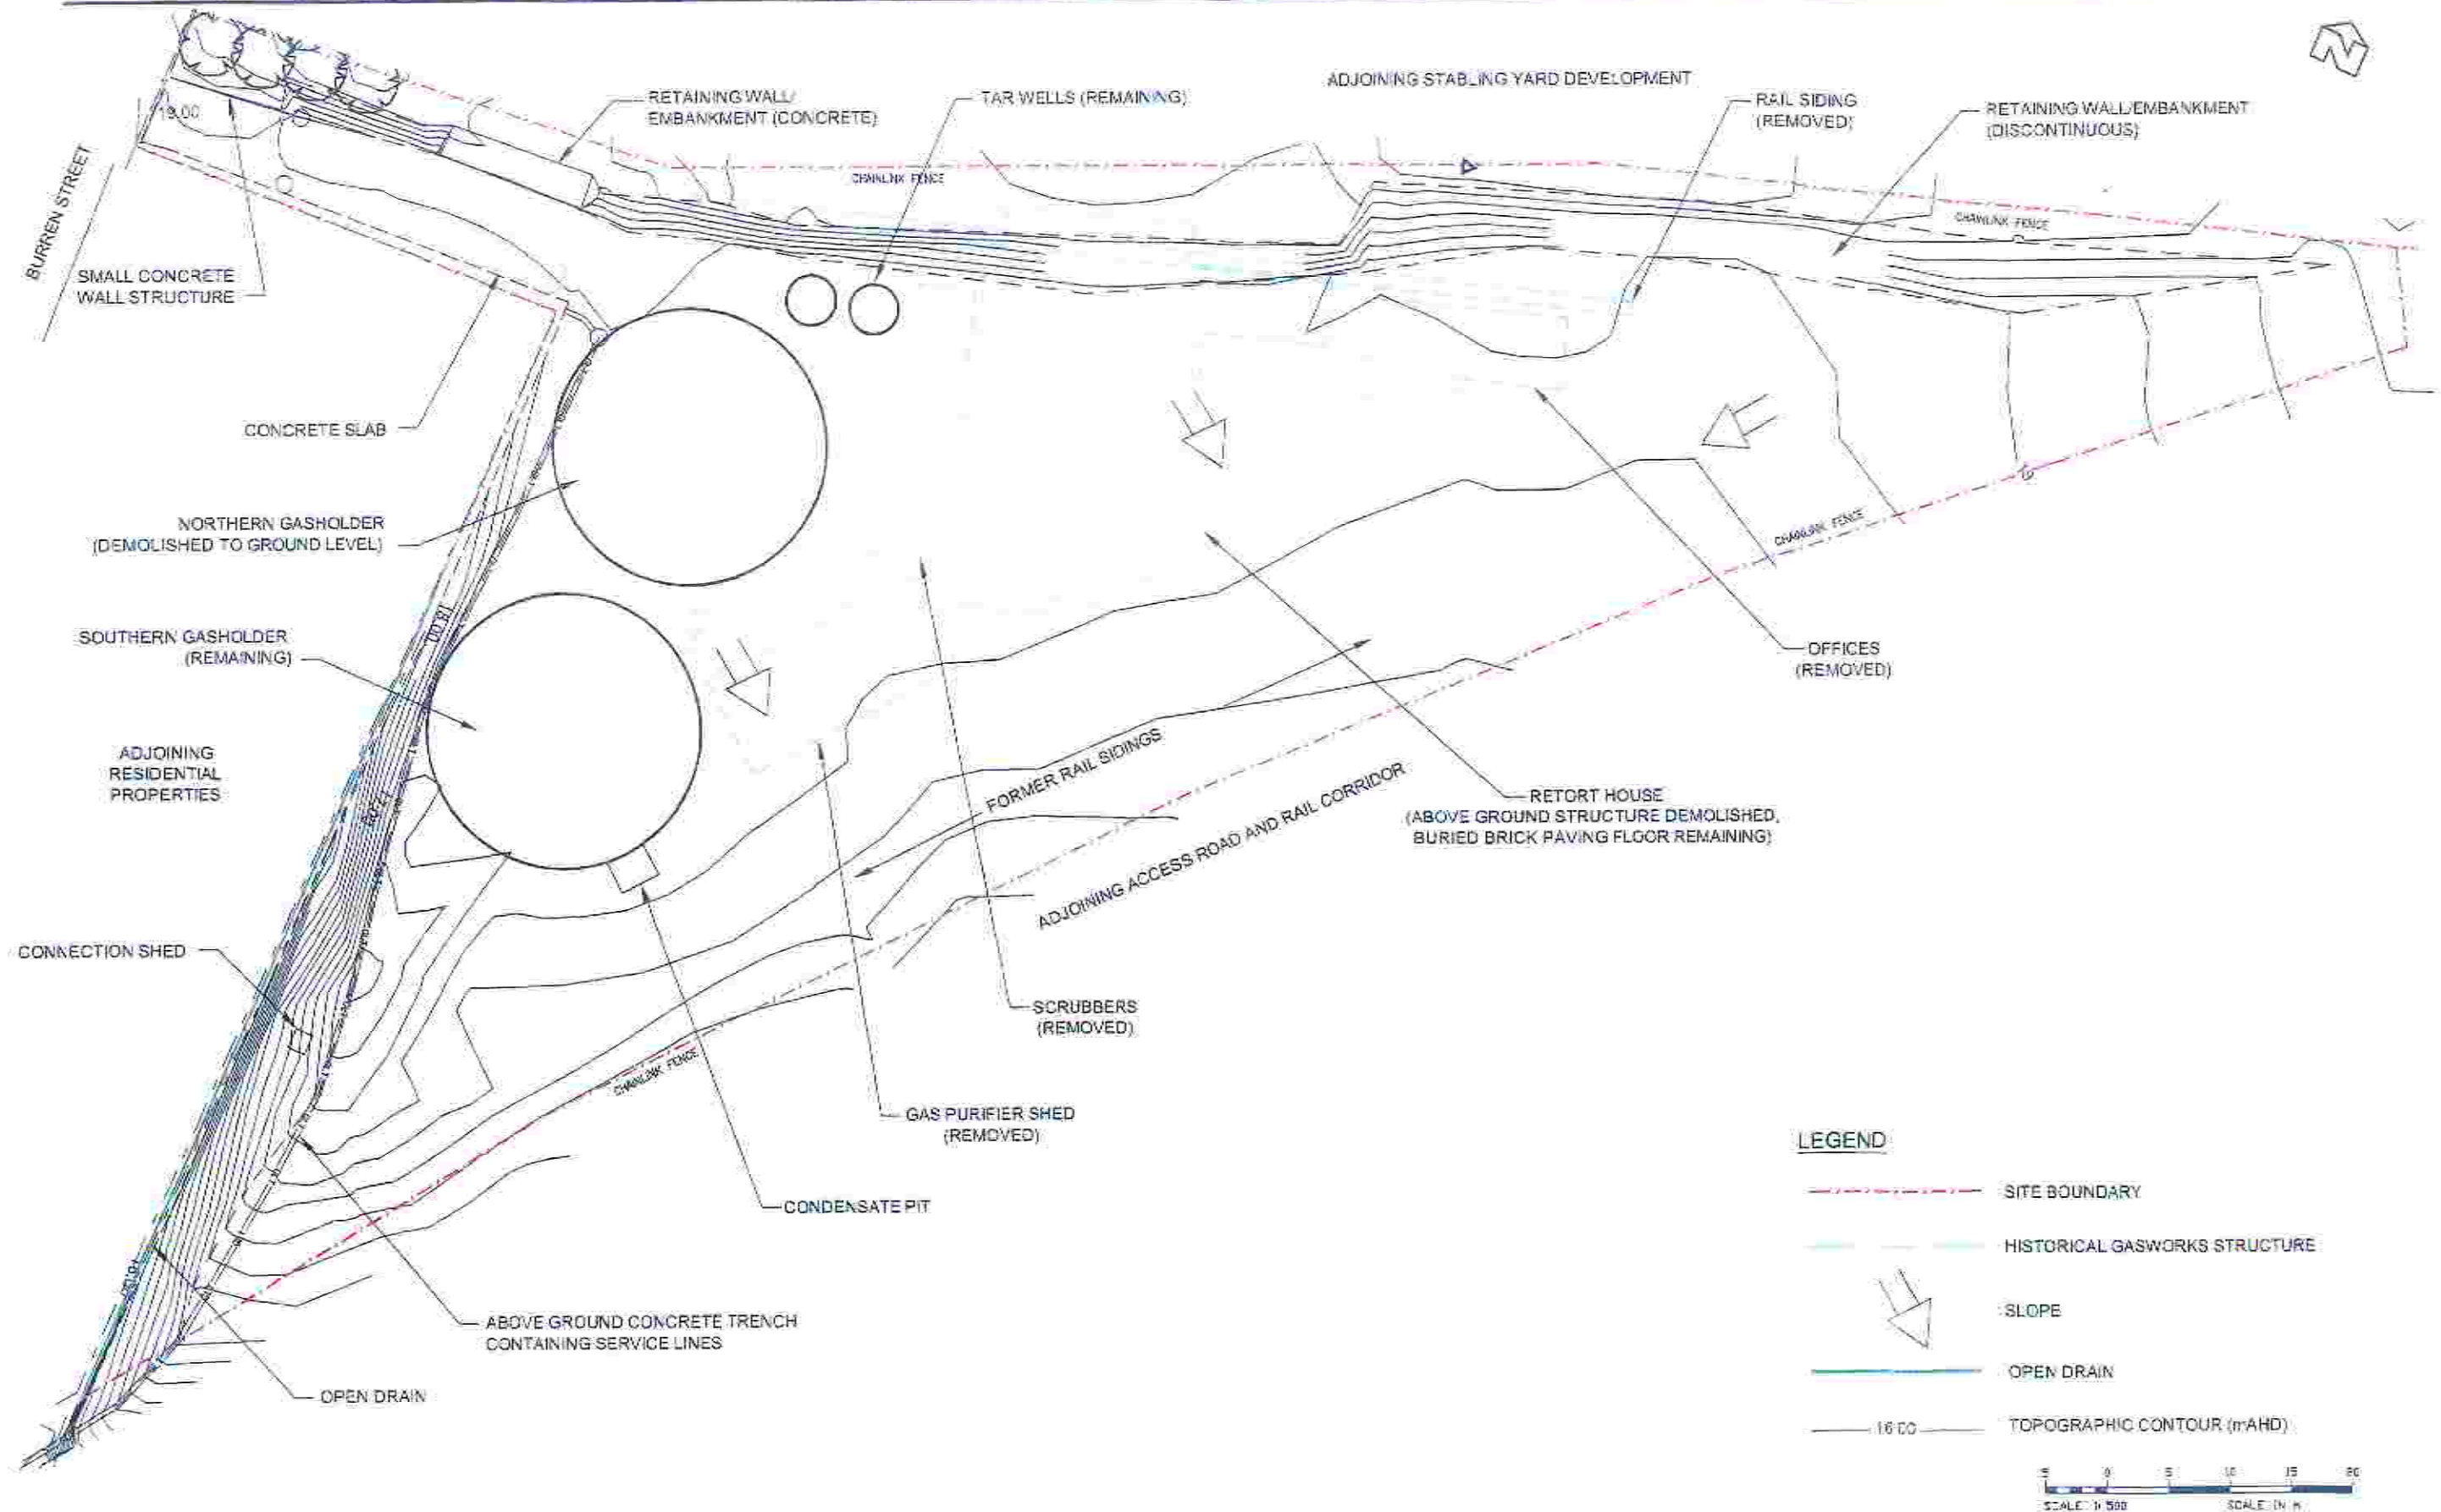


Figure 2
Historic & Current Site Layout



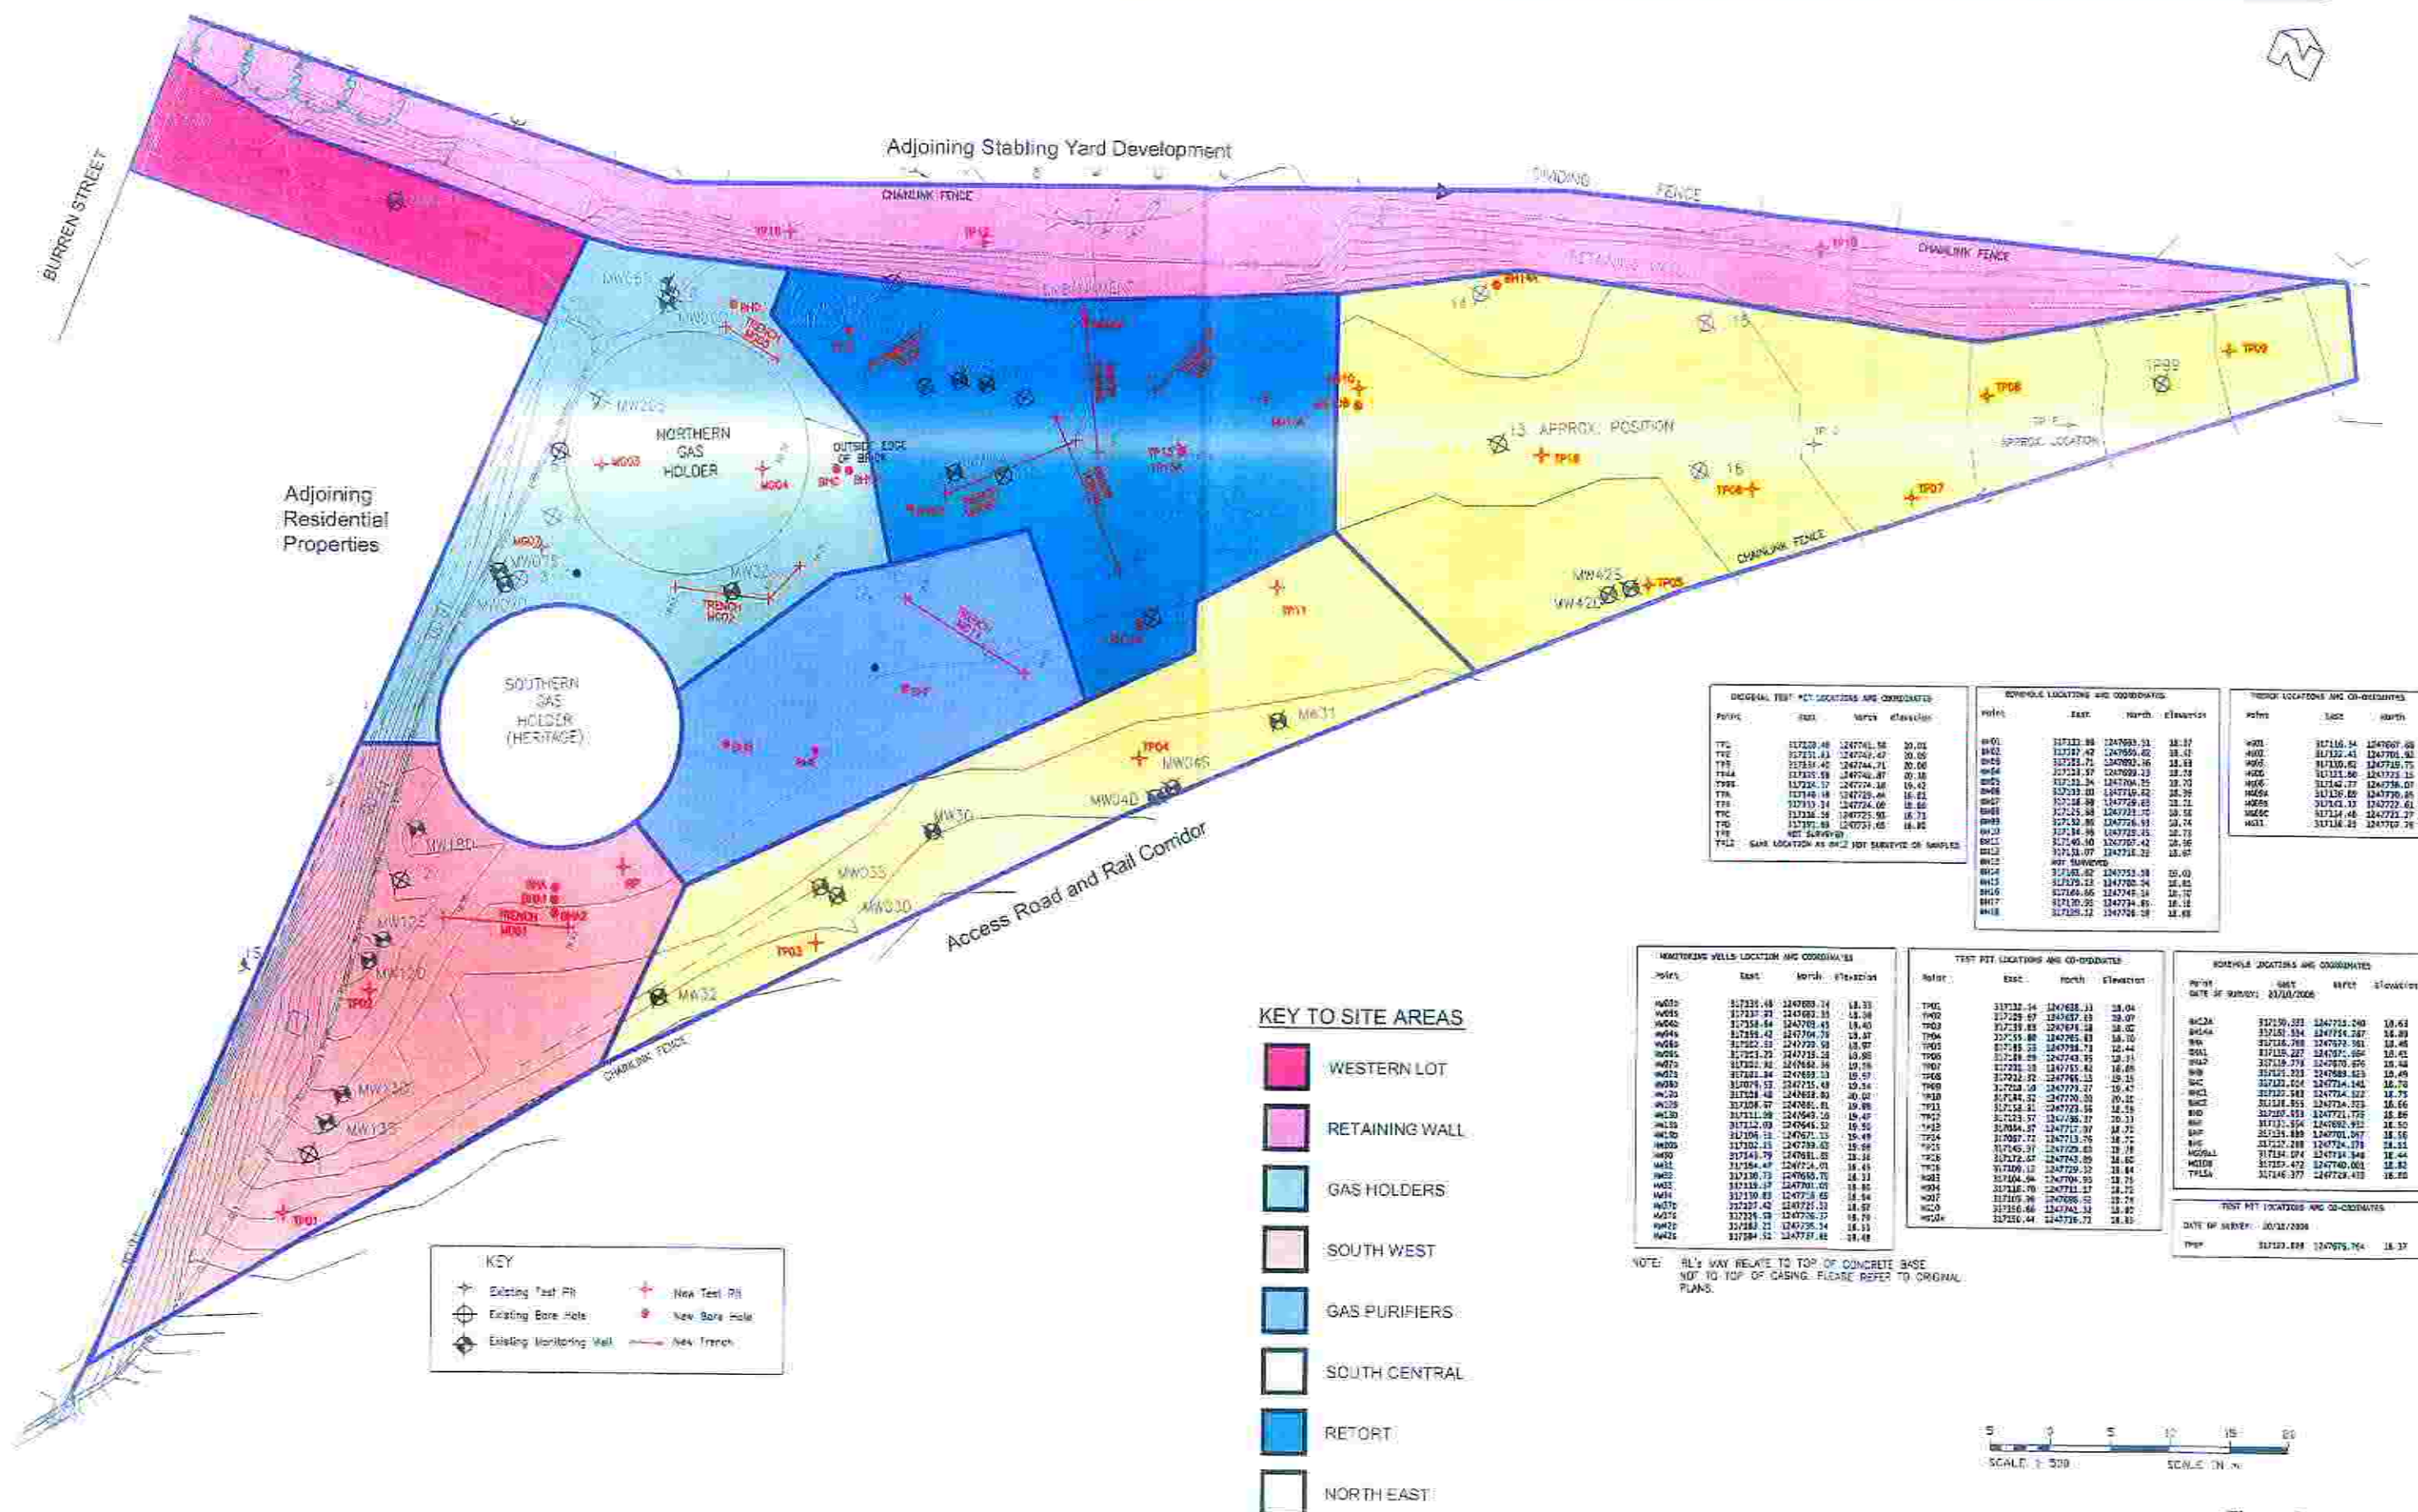

5 10 15 20
SCALE (1:500) SCALE (1:1000)

Figure 4
Remediation Areas
& Excavation Depth Estimates



