


NOTE: ORIENTATION & LEVELS SHOWN HAVE BEEN ADOPTED FROM
PM 1530 E; 320803.890 N: 6248579.264 R.L.31.338
SSM 35752 E; 320906.938 N: 6248481.744 R.L. 36.457
SSM 141093 E; 320890.048 N: 6248645.498
SOURCE S.C.I.M.S. 16/02/2005

- LEGEND**
- ⊕ BOREHOLES / MONITORING WELLS INSTALLED BY COFFEY (2005)
 - ⊗ BOREHOLES / MONITORING WELLS INSTALLED BY RIC (2004)
 - ⊕ BOREHOLES / MONITORING WELLS INSTALLED BY DAMES & MOORE (1999)
 - ⊕ BOREHOLES / MONITORING WELLS INSTALLED BY COFFEY (2006)
 - ⊗ ABOVE GROUND STORAGE TANKS (AST)
- NOTE: LOCATIONS APPROXIMATE ONLY FOR RIC (2004) & DAMES & MOORE (1999)

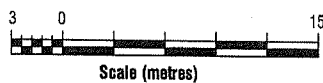

Revision	Description	Drawn	Approved	Date	Drawn	KM/AW
					Approved	JML
					Date	20/3/06
					Scale	AS SHOWN

Coffey Geosciences Pty LtdACN 058 335 516Geotechnical | Resources | Environmental | Technical | Project Management

RAILCORP
ADDITIONAL GROUNDWATER INVESTIGATIONS
CHULLORA RAILWAY WORKSHOPS, LOCOMOTIVE LOAD BOX,
WEIGHBRIDGE & REFUELLING FACILITY, CHULLORA
SITE PLAN

FIGURE 3
Job no: E12957/2-AG