



PIEZOCONE PENETRATION TEST

Job No. **PSM1444**

Test No. **CPT-3A**

Project **Macdonaldtown Gaswork Remediation Project.**

Pushing rig **EFCP**


Test date **16/06/2010**

Location **317127.9 m E, 1247712.9 m N**

Probe I.D. **S15CFIIP.D86**


R.L. Surface **18.72 m**

Field work **AS**

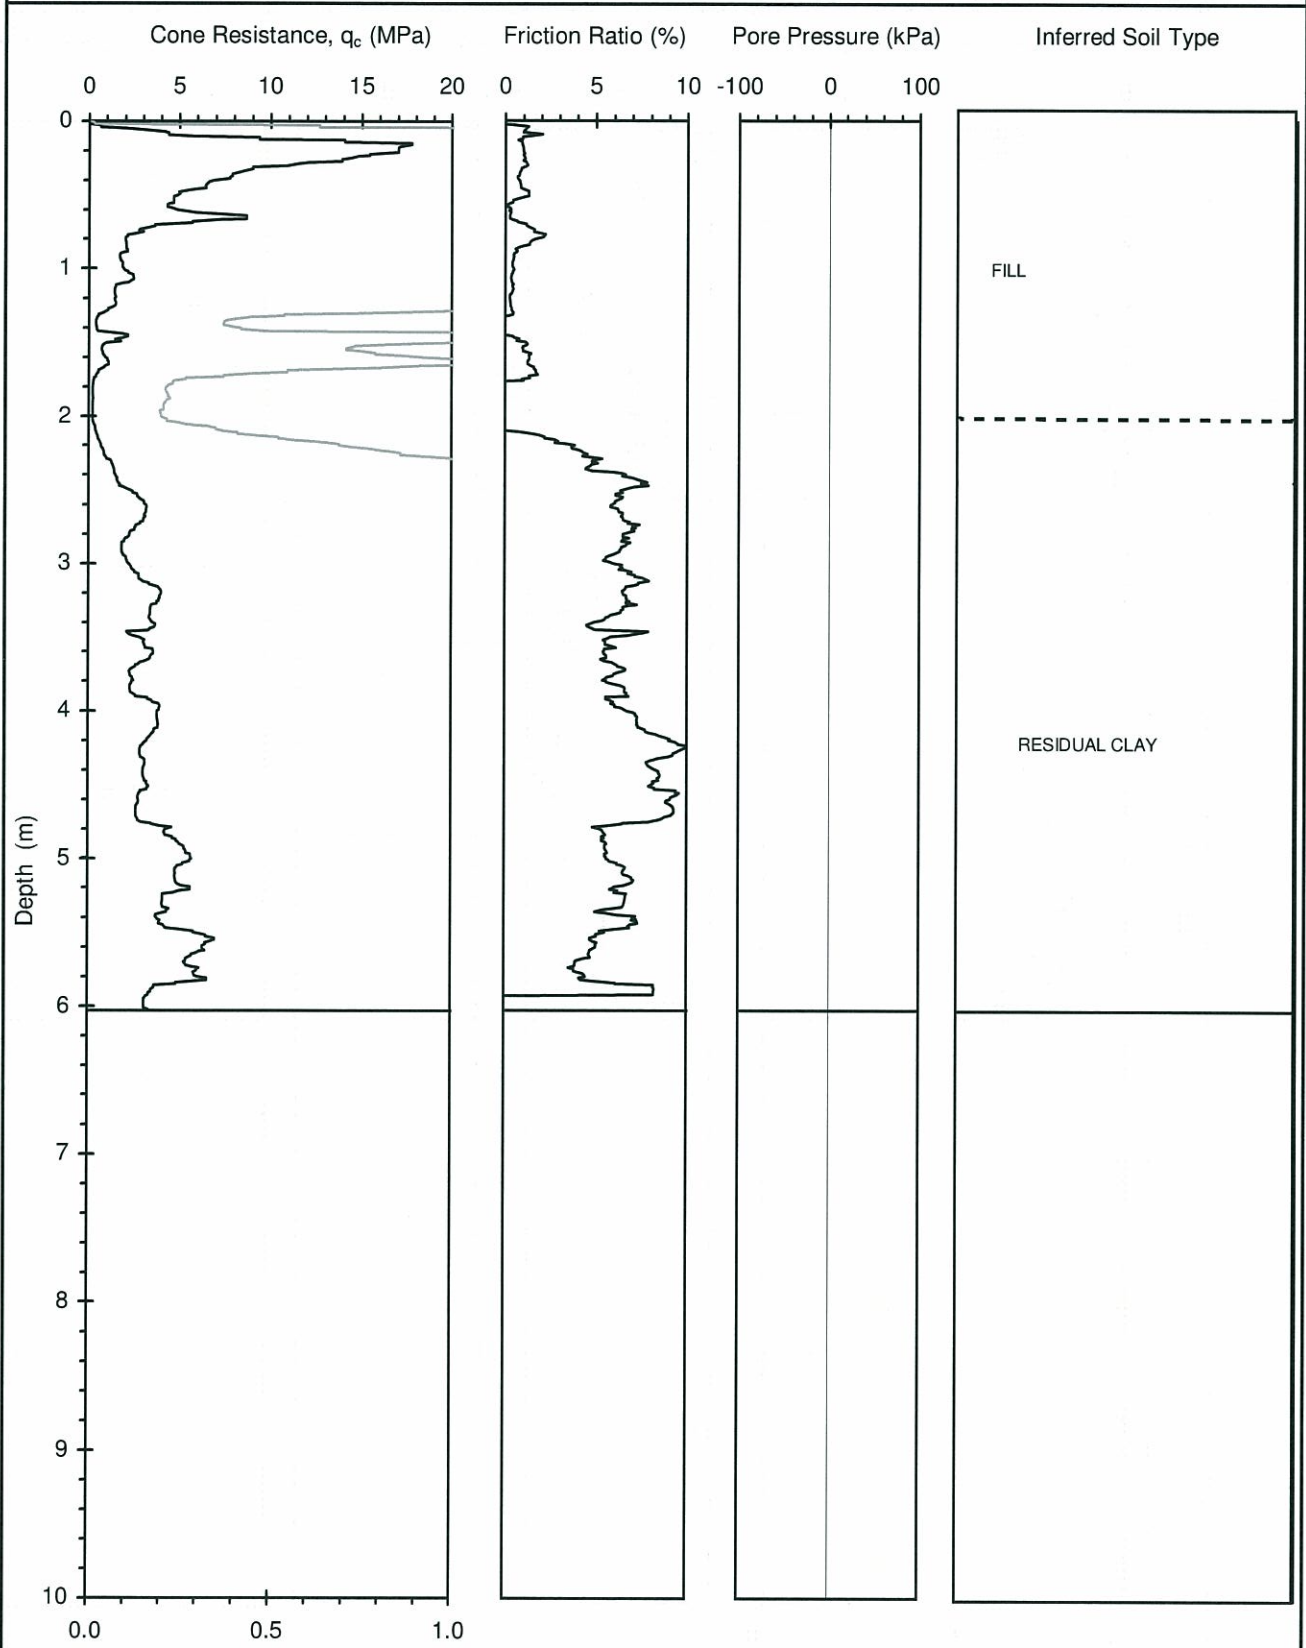



PIEZOCONE PENETRATION TEST

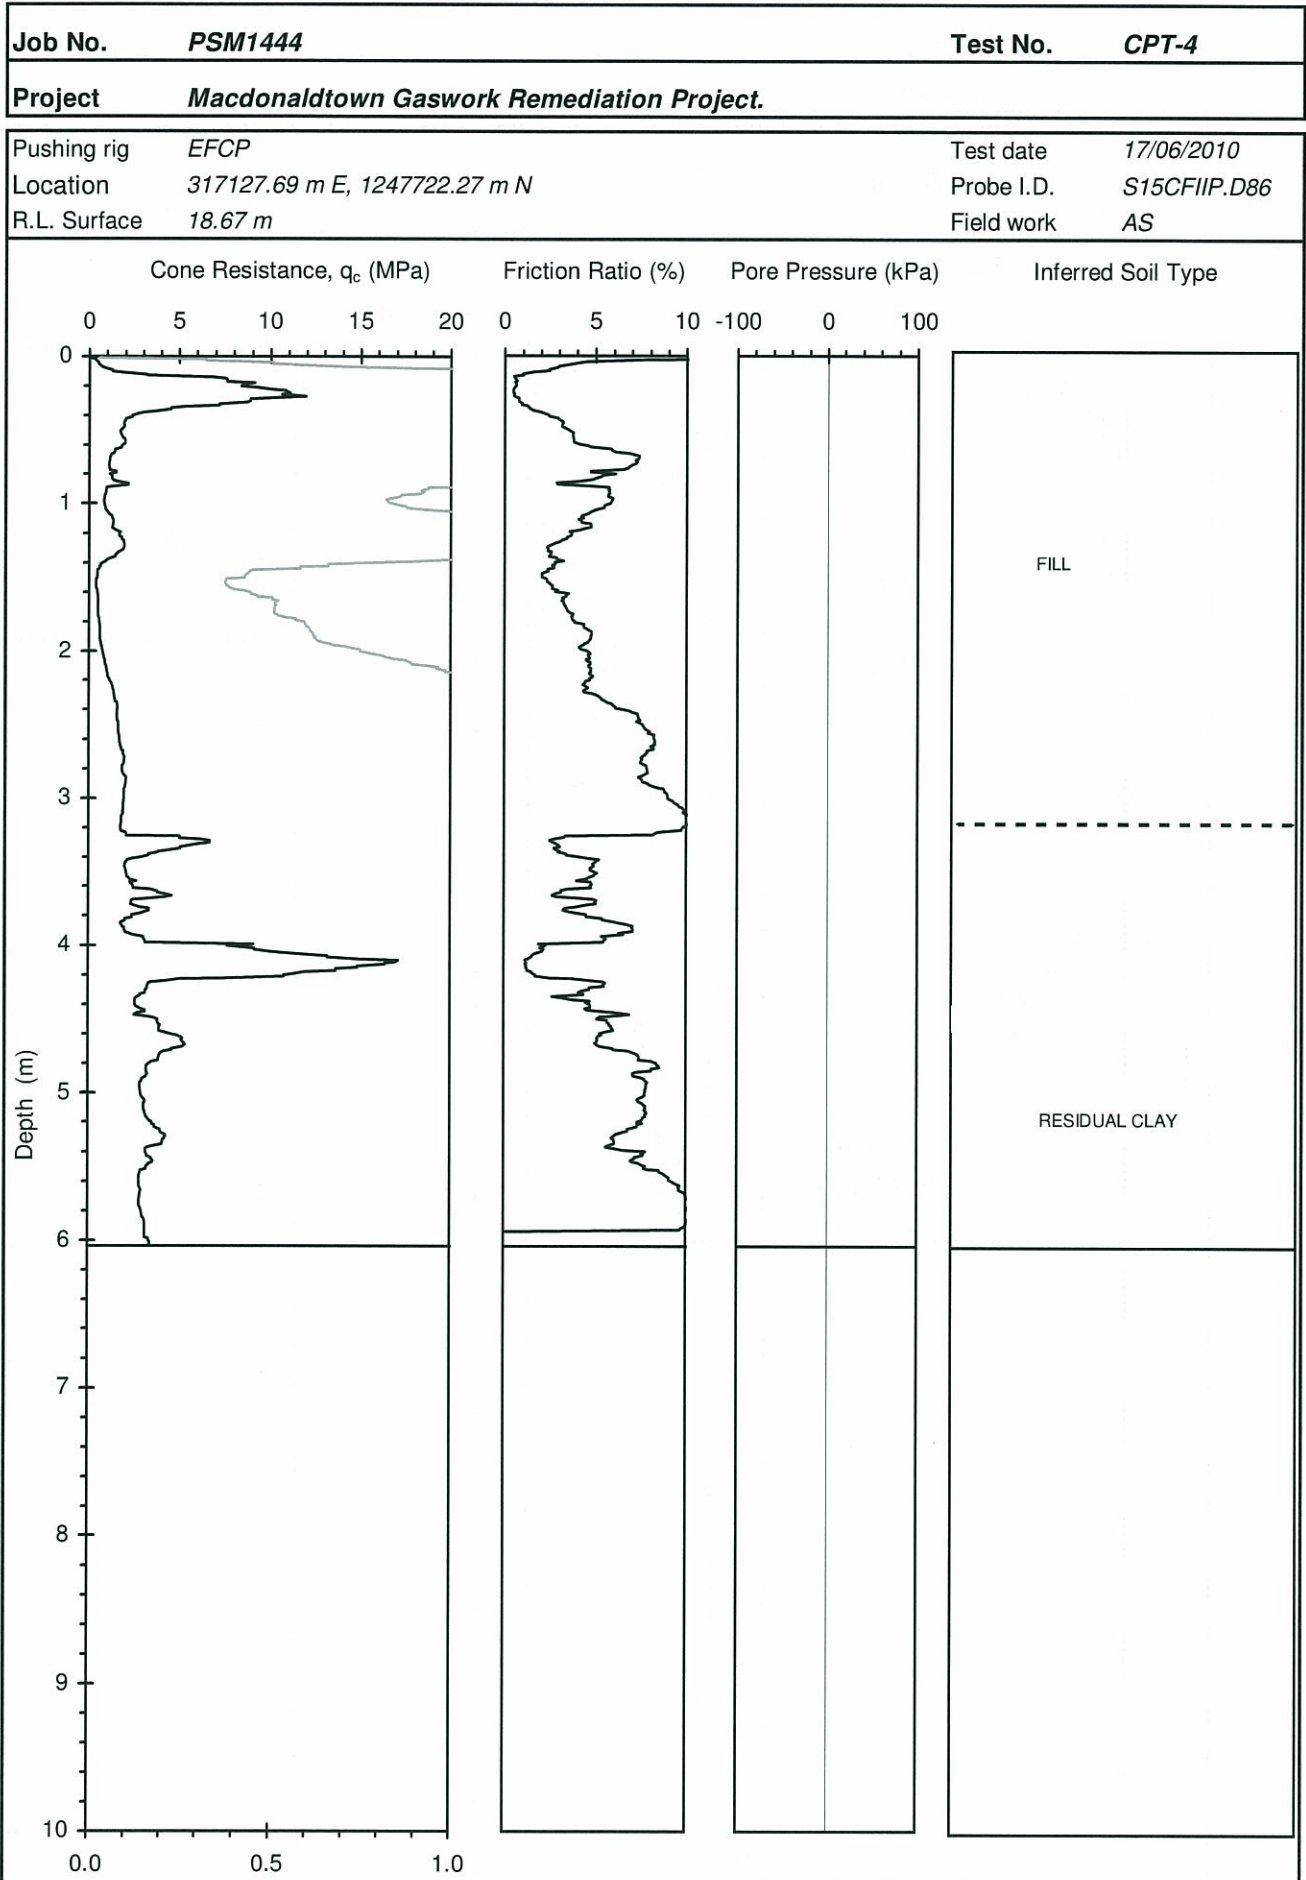



PIEZOCONE PENETRATION TEST

