
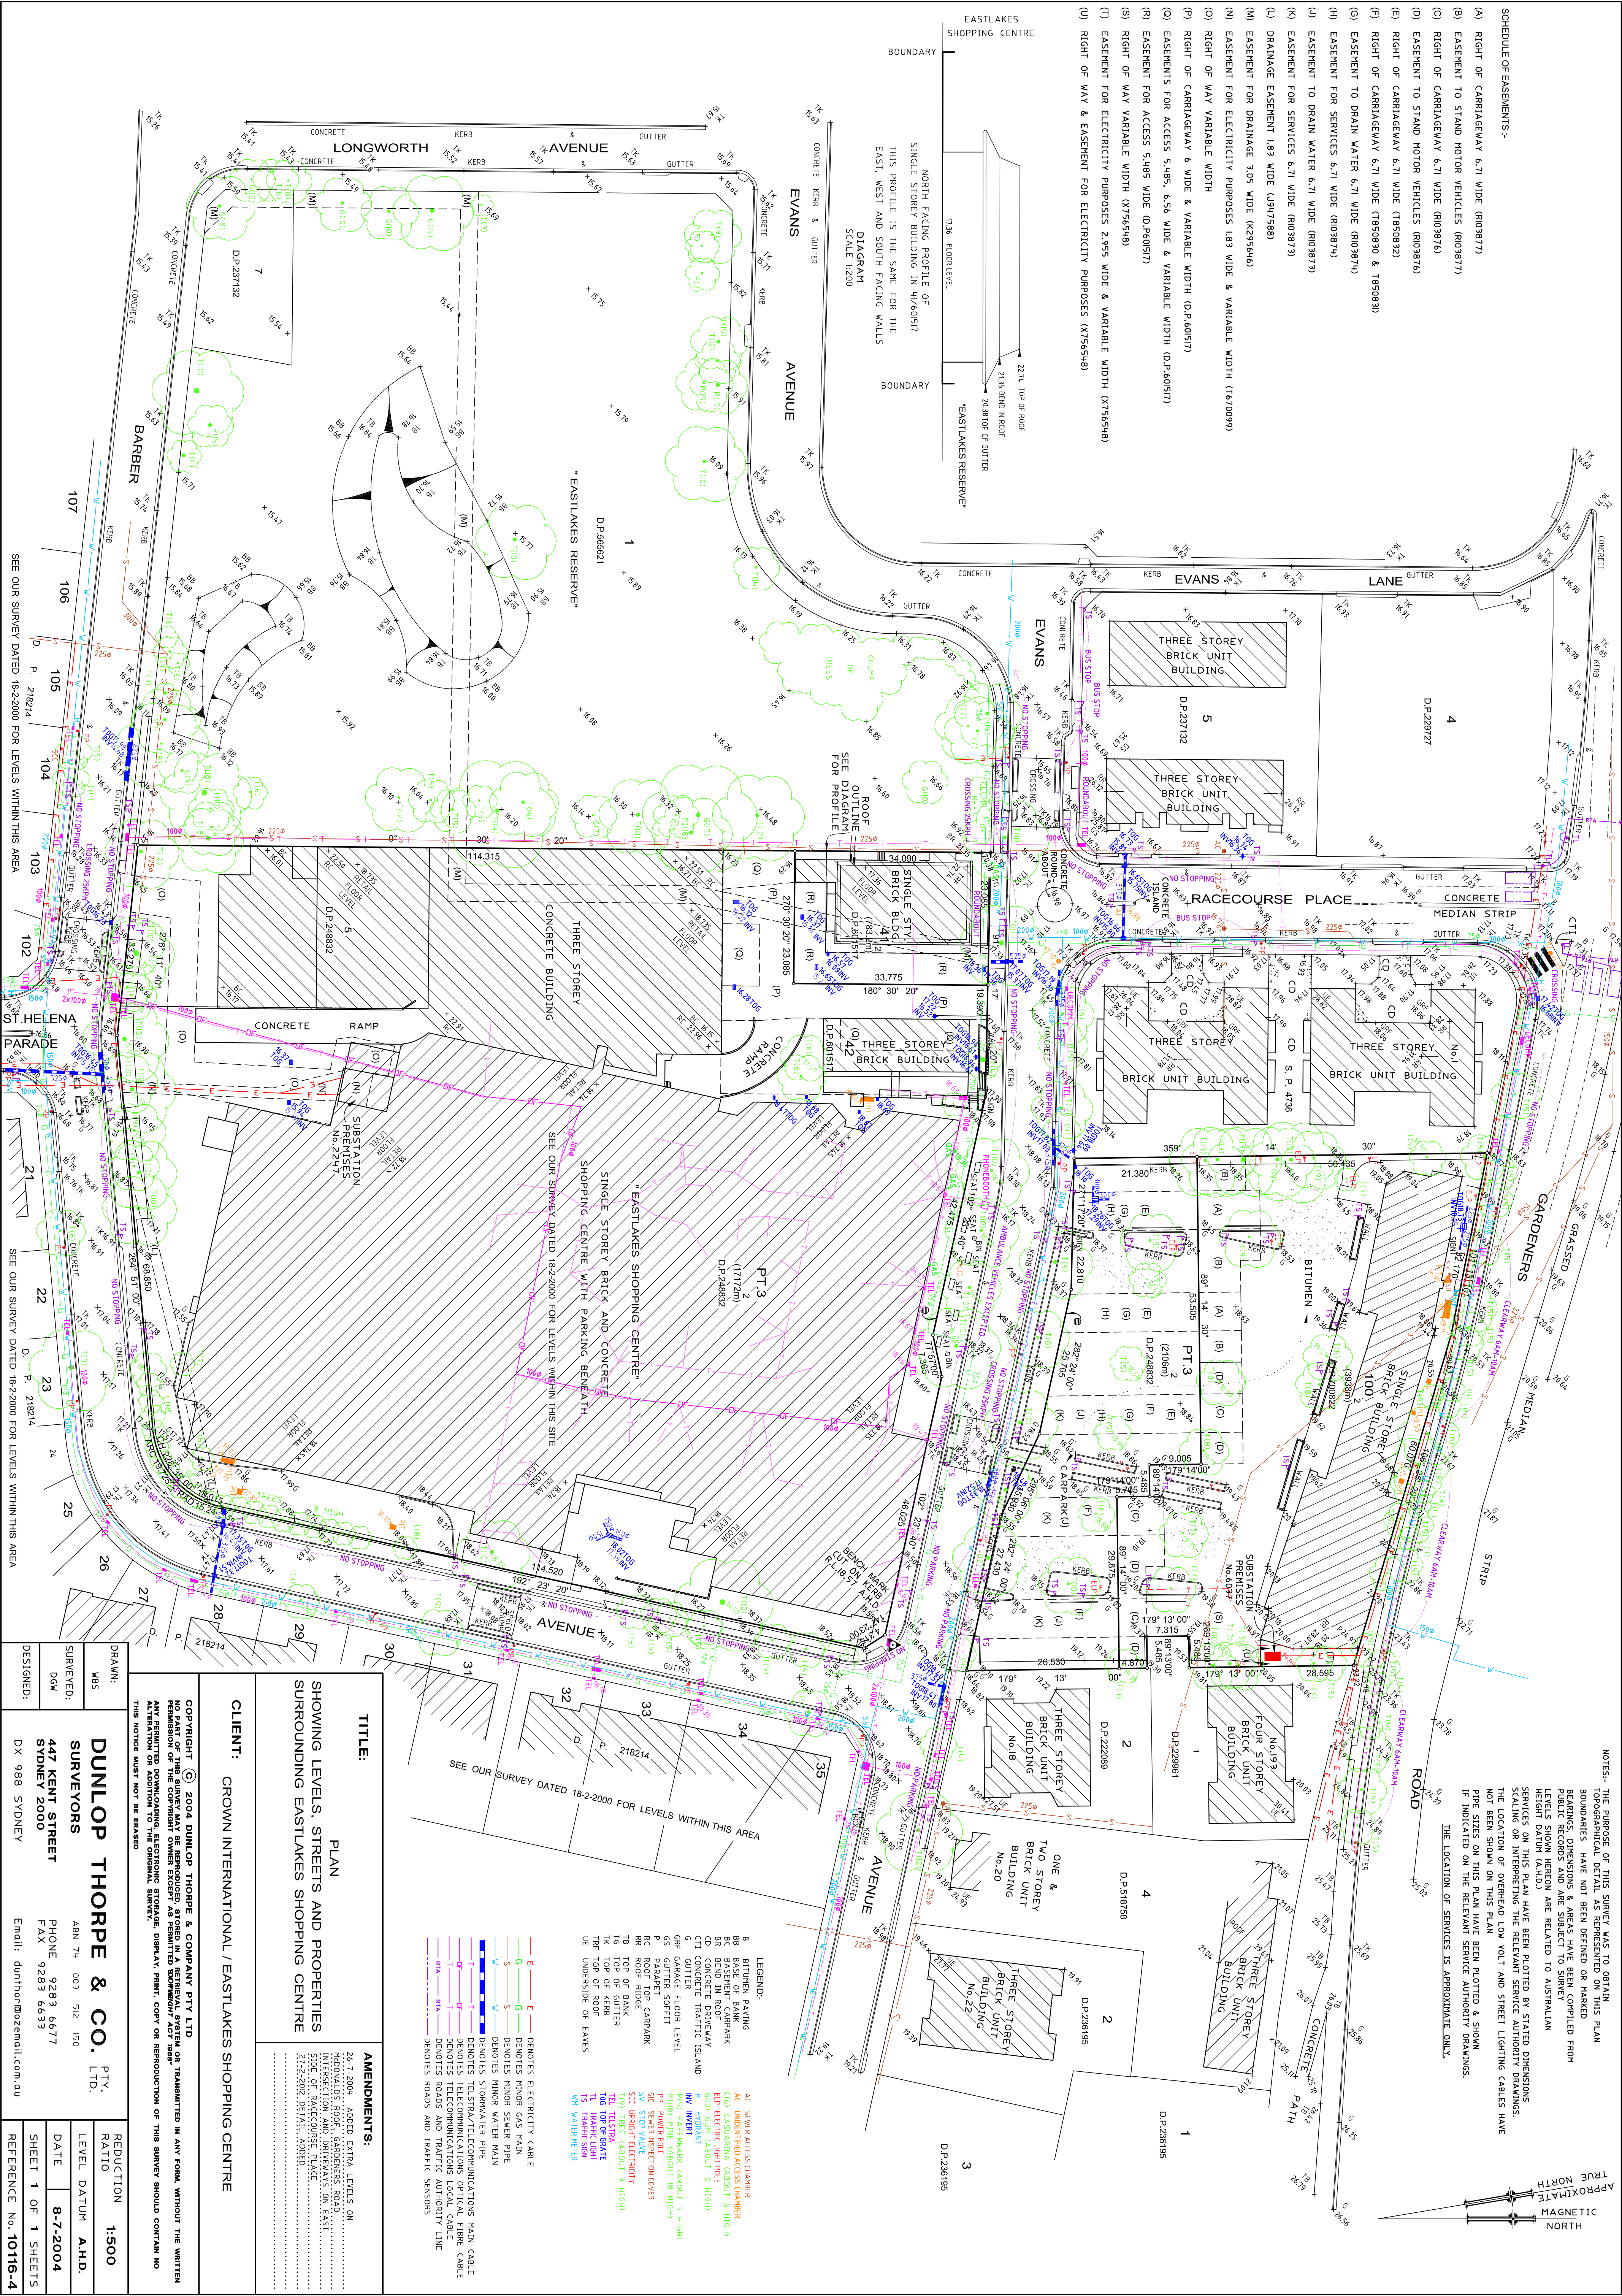


- SCHEDULE OF EASEMENTS:-**
- (A) RIGHT OF CARRIAGEWAY 6.71 WIDE (R03877)
- (B) EASEMENT TO STAND MOTOR VEHICLES (R03877)
- (C) RIGHT OF CARRIAGEWAY 6.71 WIDE (R03876)
- (D) EASEMENT TO STAND MOTOR VEHICLES (R03876)
- (E) RIGHT OF CARRIAGEWAY 6.71 WIDE (T85082)
- (F) RIGHT OF CARRIAGEWAY 6.71 WIDE (T850830 & T850831)
- (G) EASEMENT TO DRAIN WATER 6.71 WIDE (R03874)
- (H) EASEMENT FOR SERVICES 6.71 WIDE (R03874)
- (J) EASEMENT TO DRAIN WATER 6.71 WIDE (R03873)
- (K) EASEMENT FOR SERVICES 6.71 WIDE (R03873)
- (L) DRAINAGE EASEMENT 1.89 WIDE (J347588)
- (M) EASEMENT FOR DRAINAGE 3.05 WIDE (K295646)
- (N) EASEMENT FOR ELECTRICITY PURPOSES 1.83 WIDE & VARIABLE WIDTH (T870099)
- (O) RIGHT OF WAY VARIABLE WIDTH
- (P) RIGHT OF CARRIAGEWAY 6 WIDE & VARIABLE WIDTH (D,P,60517)
- (Q) EASEMENTS FOR ACCESS 5.485, 6.56 WIDE & VARIABLE WIDTH (D,P,60517)
- (R) EASEMENT FOR ACCESS 5.485 WIDE (D,P60517)
- (S) RIGHT OF WAY VARIABLE WIDTH (X736548)
- (T) EASEMENT FOR ELECTRICITY PURPOSES 2.955 WIDE & VARIABLE WIDTH (X736548)
- (U) RIGHT OF WAY & EASEMENT FOR ELECTRICITY PURPOSES (X736548)

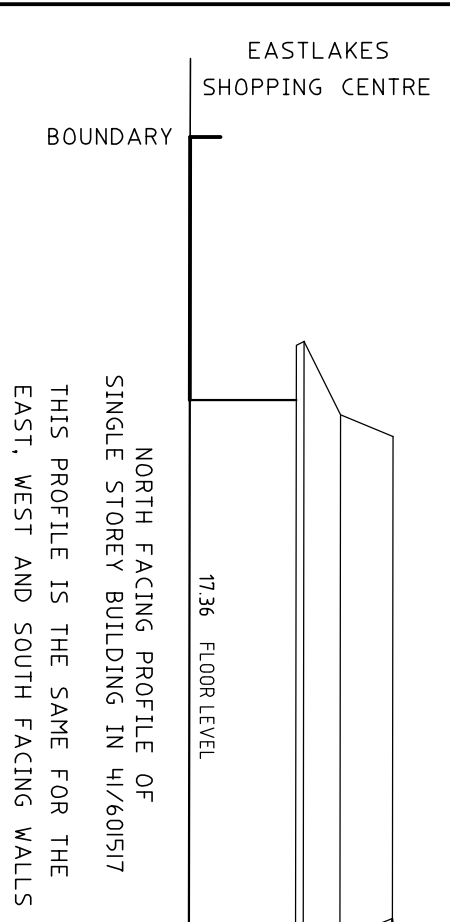

NOTES: THE PURPOSE OF THIS SURVEY WAS TO OBTAIN THE LOCATION OF SERVICE LINES RELATIVE TO THE PLAN BOUNDARIES. HAVE NOT BEEN DEFINED OR MARKED. BEARINGS, DIMENSIONS & AREAS HAVE BEEN COMPILED FROM PUBLIC RECORDS AND ARE SUBJECT TO SURVEY LEVELS SHOWN HEREON ARE RELATED TO AUSTRALIAN HEIGHT DATUM (AHD).

SERVICES ON THIS PLAN HAVE BEEN PLOTTED BY STATED DIMENSIONS. THE LOCATION OF OPENED LOW VOLT AND STREET LIGHTING CABLES HAVE NOT BEEN SHOWN ON THIS PLAN

PIPE SIZES ON THIS PLAN HAVE BEEN PLOTTED & SHOWN IF INDICATED ON THE RELEVANT SERVICE AUTHORITY DRAWINGS.

THE LOCATION OF SERVICES IS APPROXIMATE ONLY.

APPROXIMATE
MAGNETIC NORTH
TRUE NORTH

TITLE: PLAN SHOWING LEVELS, STREETS AND PROPERTIES SURROUNDING EASTLAKES SHOPPING CENTRE		AMENDMENTS: 26-7-2004 ADDED EXTRA LEVELS ON MOONALOS ROOF, CABERNERS ROAD, INTERSECTION AND DRIVEWAYS ON EAST SIDE OF RACQUETOWN PLACE 21-2-2002 DETAIL ADDED	
CLIENT: CROWN INTERNATIONAL / EASTLAKES SHOPPING CENTRE			
COPYRIGHT © 2004 DUNLOP THORPE & COMPANY PTY LTD THIS DRAWING IS THE PROPERTY OF DUNLOP THORPE & COMPANY PTY LTD. IT IS TO BE USED ONLY FOR THE PROJECT AND SITE FOR WHICH IT WAS PREPARED. IT IS NOT TO BE REPRODUCED, COPIED, TRANSMITTED IN ANY FORM, WITHOUT THE WRITTEN PERMISSION OF DUNLOP THORPE & COMPANY PTY LTD. ANY REPRODUCTION OR ALTERATION OF THIS DRAWING WITHOUT THE WRITTEN PERMISSION OF DUNLOP THORPE & COMPANY PTY LTD IS A BREACH OF THE COPYRIGHT OWNERSHIP RIGHTS OF DUNLOP THORPE & COMPANY PTY LTD. ANY ALTERATION OR ADDITION TO THE ORIGINAL SURVEY. THIS NOTICE MUST NOT BE ERASED			
DUNLOP THORPE & CO. LTD. PTV. 2500 1500 1000 500 0 1000 1500 2000 5515			