








NOTE:
REFER TO LA03
FOR PLANTING SCHEDULE

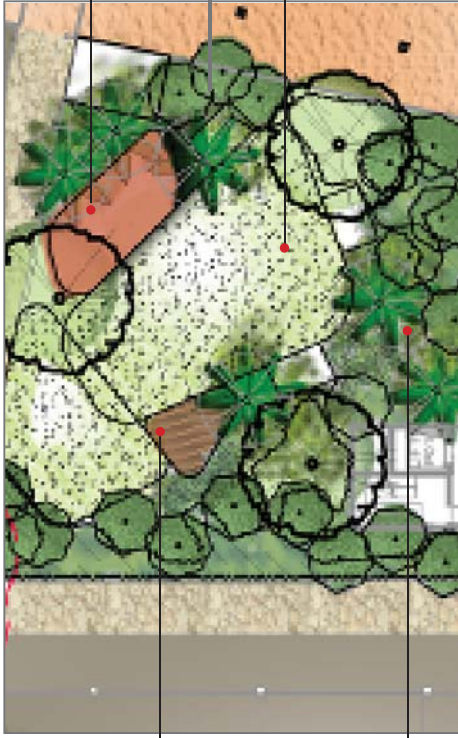

Typical Landscape Character
Concept Plan of Landscape Court



INDICATIVE PLANT LIST						
ID	BOTANICAL NAME	COMMON NAME	FORM	MATURE HEIGHT	SPREAD	NATIVE / EXOTIC POT SIZE QUANTITY
AE	Agave flexuosa 'After Dark'	Jervis Bay After Dark	Tree	6m	3.5m	Native 75L 7
BM	Baccharis myrtilloides	Antist Tree	Tree	1.0m		Native 100L 1
BA	Banksia integrifolia	Coast Banksia	Tree	6m	4m	Native 75L 7
CG	Ceratopetalum gummiifolium	NSW Christmas Bush	Tree	6m		Native 100L 28
EE	Elaeagnus eumundi	Quandong	Tree	1.0m	3m	Native 100L 16
EP	Elaeagnus 'Prima Donna'	Blueberry Ash	Tree	5m		Native 100L 11
PA	Plumeria acutifolia	Frangipani	Tree	4m	3m	Exotic 100L 4
AC	Achrotophloeum cunninghamiana	Bangalow Palm	Palm	1.2m	2.5m	Native 100L 22
CS	Chamaedorea humilis	Bamboo Palm	Palm	3m		Exotic 75L 11.4
CH	Chamaedorea humilis	European Fan Palm	Palm	2.4-3m		Exotic 100L 43
LA	Livistonia australis	Cabbage-tree Palm	Palm	20m	3-5	Native 200L 42
SN	Strelitzia reginae	Bird of Paradise	Palm	6m	3m	Exotic 100L 13
CA	Cissus Antarctica	Kangaroo Vine	Climber			Exotic 5L 40
CO	Cissus rhombifolia	Grape Ivy	Climber			Exotic 5L 40
HS	Hibbertia scandens	Climbing Guinea Flower	Climber			Native 5L 320
PA	Pandorea pandorana	Wonga Wonga Vine	Climber			Native 5L 40
CE	Cyrtanthus falcatus	Japanese Holly Fern	Fern		0.3m	Exotic 5L 400
DA	Doodia aspera	Resp Fern	Fern	300mm		Native 5L 200
AL	Acacia 'Little Nugget'	Wattle	Shrub	1.5m	1.2m	Native 15L 8
LC	Loropetalum chinense 'Plum Delight'	Chinese Fringe Flower	Shrub	1.8m		Exotic 25L 885
MB	Macaya bella	Forest Bell Bush	Shrub	1.5m	1.2m	Exotic 45L 40
ML	Melaleuca 'Little Red'	Red Tea Tree	Shrub	1.2m	1.0m	Native 15L 158
VJ	Viburnum japonicum	Viburnum	Shrub	1.5m	1.2m	Exotic 25L 8
AW	Acalypha wilkesiana	Copper Leaf	Shrub	1.8m	3m	Exotic 25L 58
AS	Adiantum species	Red Flowering Albany Wollybush	Shrub	3m	2m	Native 5L 8
AV	Alpinia variegata	Ginger	Shrub	2m	1-2	Native 25L 38
GR	Grevillea 'Robyn Gordon'	Grevillea	Shrub	3m	1.5m	Native 15L 25
PX	Philodendron 'Xanadu'	Xanadu	Shrub	750mm	350mm	Exotic 25L 50
PT	Pittosporum tobira 'Miss Muffet'	Pittosporum	Shrub	1m		Exotic 45L 8
SJ	Strelitzia reginae	Narrow Leaved Bird of Paradise	Shrub	2m	800mm	Exotic 45L 3
SC	Syzgium 'Cascade'	Pink Flowering Lilly Pilly	Shrub	3m	2m	Native 25L 195
SH	Syzgium 'Hedgemaster'	Lilly Pilly	Shrub	1m		Native 25L 248
CR	Coriophila 'Red Fountain'	Groundcover	Groundcover	1m		Exotic 5L 14
HG	Heliconia glabrata	Stream Lilly	Groundcover	0.4m	0.3m	Native 2.5L 940
DT	Dianella 'Tas Red'	Flax Lilly	Groundcover	400mm		Native 2.5L 820
LM	Liriodendron 'Evergreen Giant'	Turk Lilly	Groundcover	600mm		Exotic 2.5L 2480
LC	Lomandra 'Contentella Sir 5'	Lomandra	Groundcover	300mm	650mm	Native 2.5L 885


Typical Concept Plan of Swimming Pool & Green



Elevation to Gardner's Road



Elevation to Eastlakes Reserve

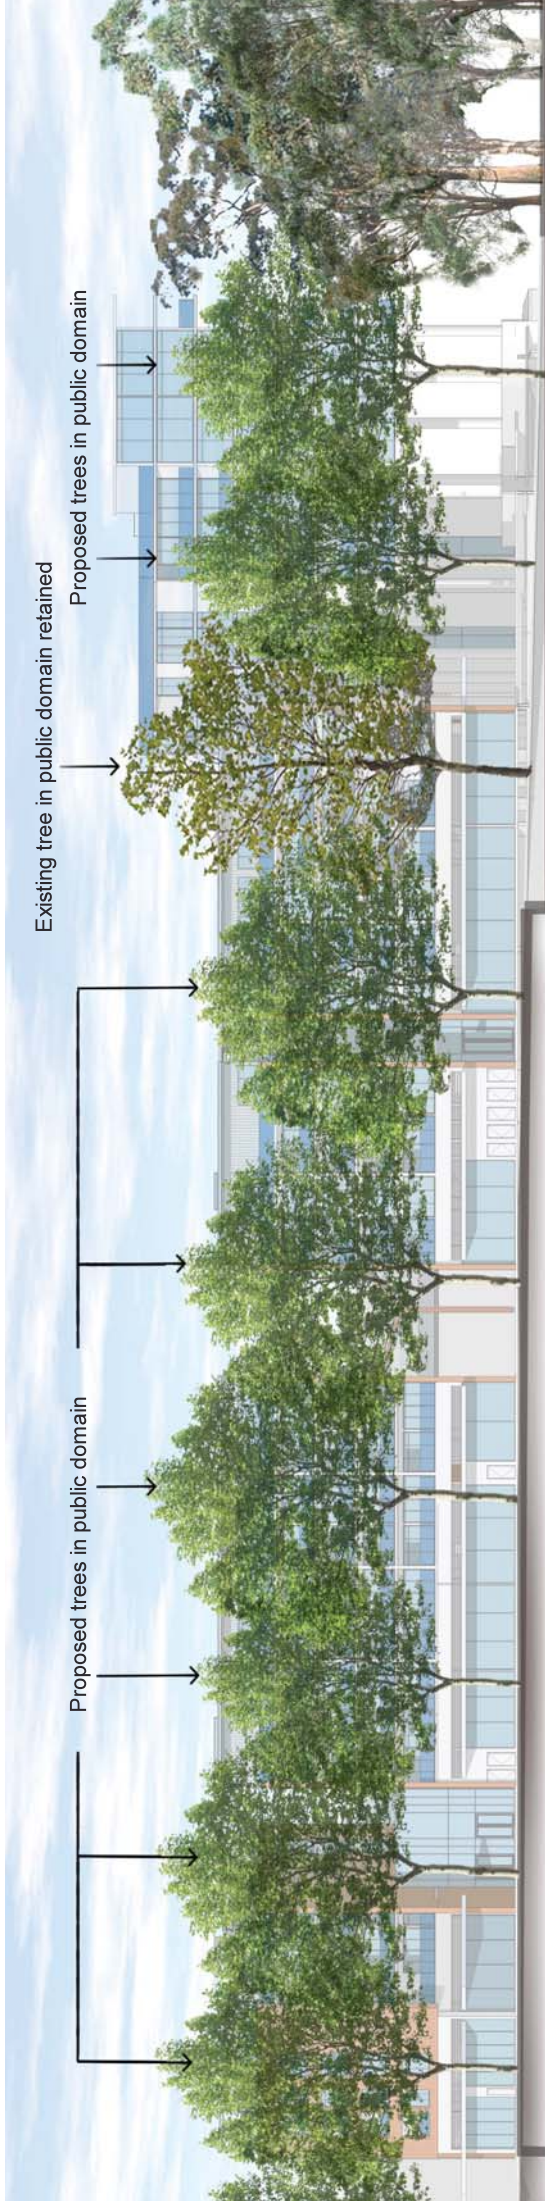

Elevation to Evans Avenue