



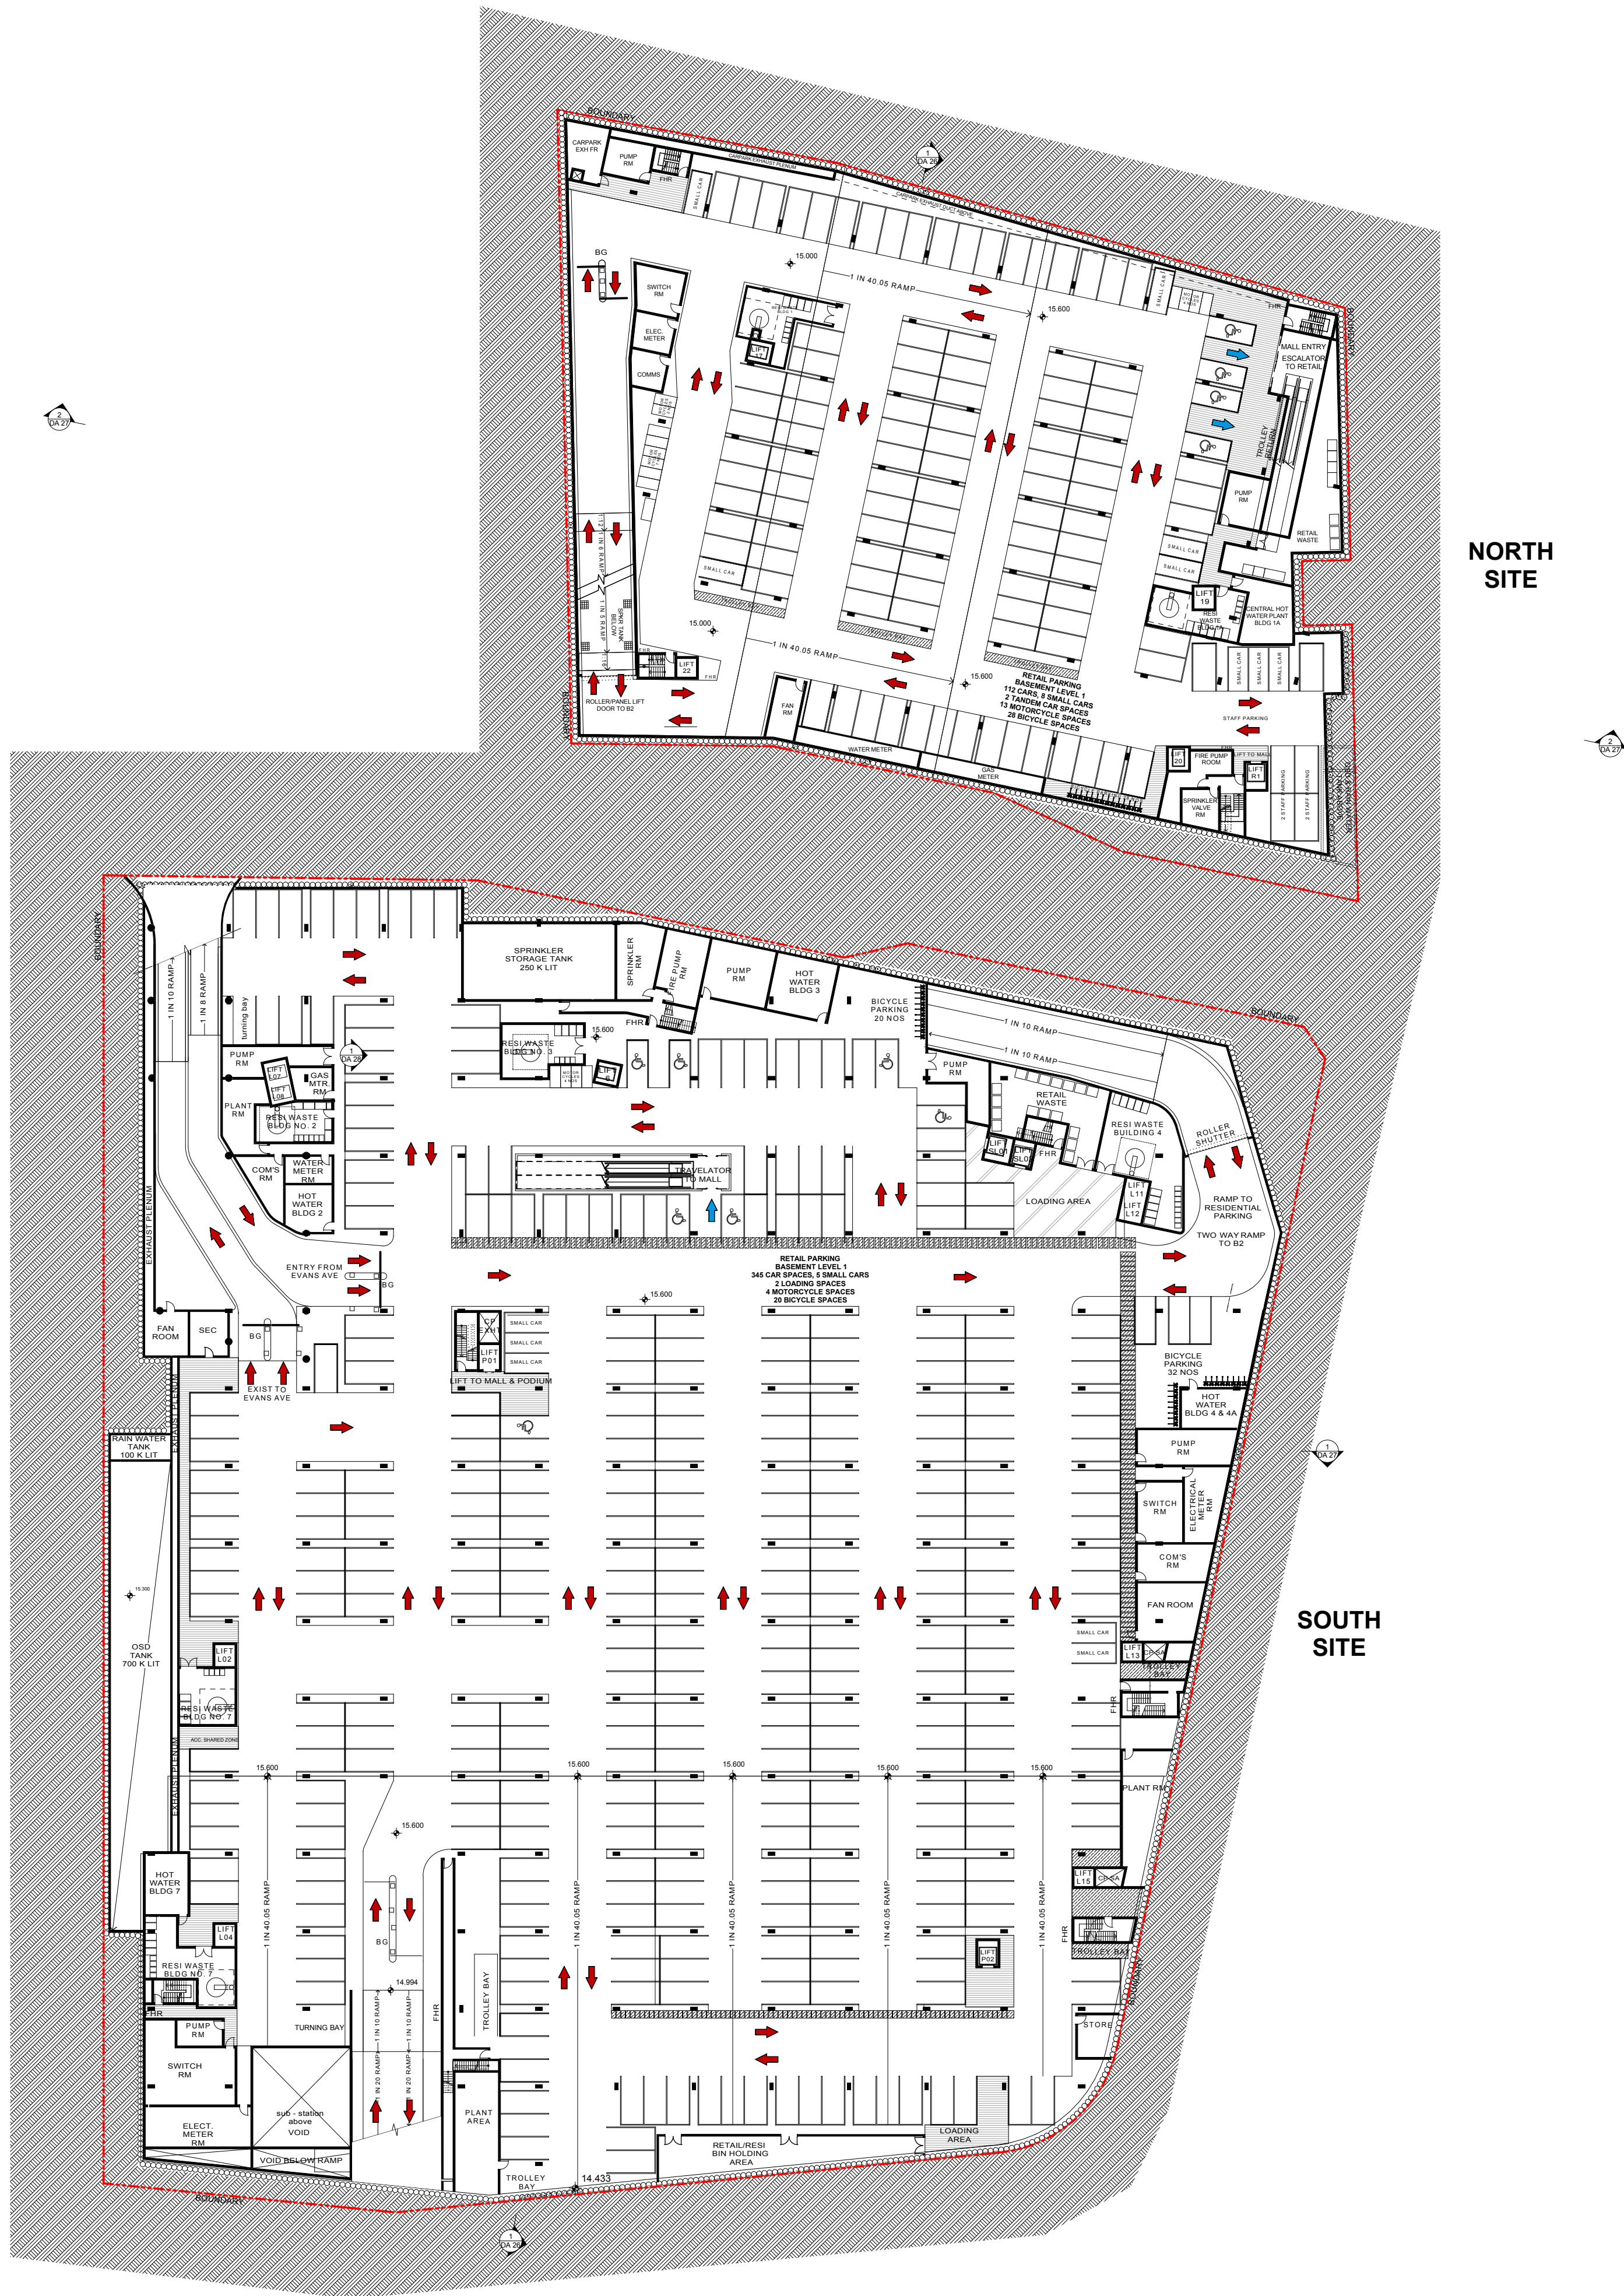

NORTH POINT

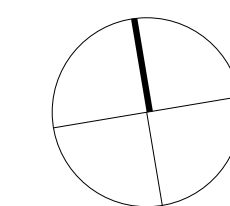

REV	DESCRIPTION OF CHANGE	DRAWN	CHECK	DATE
A	DA DRAFT			26.03.12
B	DRAFT FOR COMMENT			12.04.12
C	FINAL DRAFT	VZ	RB	17.04.12
D	PART 3A SUBMISSION	RT	RB	20.04.12
E	ENVIRONMENTAL ASSESSMENT ISSUE	SA/SM	PR	22.06.12
F	ENVIRONMENTAL ASSESSMENT ISSUE	SA	PR	26.08.12
G	PWR ISSUE	RT	PR	15.02.14
H	PWR UPDATE ISSUE	RT	PR	07.05.15

CLIENT
CROWN PROSHA JOINT VENTURE

BKK

CROWN
INTERNATIONAL HOLDINGS GROUP

66 ALFRED STREET
MILSONS POINT, NSW 2061
P: 02 9625 0088
eastlakesinfo@crowngroup.com.au

ARCHITECTS
RICE DAUBNEY
ANALYSING CREATING AND
IMPLEMENTING ARCHITECTURE

110 WALKER STREET | NORTH SYDNEY 2060
T: 02 9556 2666 | F: 02 9559 3015
rd@ricedaubney.com.au | www.ricedaubney.com.au
the rice daubney group (trading as) RDA - ABN: 77 601 100 749
rice daubney trading trust - ABN: 56 880 304 993

PROJECT:
**EASTLAKES TOWN CENTRE
SYDNEY, NSW, 2018**

DRAWING TITLE:

BASEMENT LEVEL 1 PLAN

SCALE:
1:500@ A1

CHECKED:
PR

PROJECT NUMBER: **11001**

DRAWING NUMBER: **DA 04**

ISSUE: **H**