


LEGEND

- PROPOSED STORMWATER PITS
- PROPOSED STORMWATER PIPES

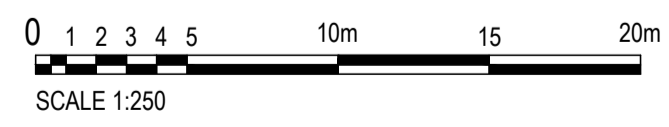

DRAWING STATUS

APPROVAL ISSUE

NOT TO BE USED FOR CONSTRUCTION

REVISIONS:	REVISION DESCRIPTION	DRAWN	DATE
F	REISSUED FOR APPROVAL	N.T.	26.04.13
E	REISSUED FOR APPROVAL	N.T.	23.04.13
D	ISSUED FOR APPROVAL	N.T.	04.03.13
C	AMENDED OSD TANK 1 & 2	N.T.	13.04.12
B	AMENDED OSD TANK LOCATION	N.T.	02.04.12
A	PRELIMINARY	N.T.	12.03.12

COPYRIGHT © THIS DRAWING IS COPYRIGHT AND THE PROPERTY OF VDM NSW PTY LTD IT MUST NOT BE RETAINED, COPIED OR USED WITHOUT THE AUTHORITY OF VDM NSW PTY LTD.

DISCLAIMER THIS DRAWING AND ITS CONTENTS ARE ELECTRONICALLY GENERATED, ARE CONFIDENTIAL AND MAY ONLY BE USED FOR THE PURPOSE FOR WHICH THEY WERE INTENDED. VDM PTY LTD WILL NOT ACCEPT RESPONSIBILITY FOR ANY CONSEQUENCES ARISING FROM THE USE OF THE DRAWING FOR OTHER THAN ITS INTENDED PURPOSE OR WHERE THE DRAWING HAS BEEN ALTERED, AMENDED OR CHANGED EITHER MANUALLY OR ELECTRONICALLY BY ANY THIRD PARTY.

NOTE THIS IS AN UNCONTROLLED DOCUMENT ISSUED FOR INFORMATION PURPOSES ONLY, UNLESS THE CHECKED SECTIONS ARE SIGNED OR COMPLETED. FIGURED DIMENSIONS TAKE PRECEDENCE OVER SCALED. DO NOT SCALE REDUCED SIZE DRAWINGS. VERIFY DIMENSIONS PRIOR TO COMMENCING ANY ON-SITE OR OFF-SITE WORKS OR FABRICATION. IF IN DOUBT - ASK.

VDM CONSULTING

VDM NSW PTY. LTD. - A.C.N. 109 829 512
LEVEL 5, 35-37 CHANDOS STREET, ST LEONARDS, N.S.W. 2065
Telephone: 61-2-9436 0433 Fax: 61-2-9436 1370
www.vdmgroup.com.au

CLIENT

CROWN INTERNATIONAL HOLDING GROUP
LVL 11, 68 ALFRED STREET
MILSONS POINT NSW 2061

ARCHITECT

RICE DAUBNEY
LVL 1, 110 WALKER STREET NORTH SYDNEY NSW 2060

PROJECT TITLE

EASTLAKES TOWN CENTRE
GARDENERS ROAD
EASTLAKES NSW 2018

DRAWING TITLE

DRAINAGE & ROAD MODIFICATION LAYOUT
SHEET 2

PROJECT LEADER	SIGNATURE
RJB	
DESIGNER	
NT	
DRAFTSPERSON	
NT	
SCALE	SHEET SIZE
1:250	A1
JOB NO.	DRAWING NO.
SY121-012	DA012
	REVISION
	F