

LEGEND : SURFACE TREATMENT


- CONCRETE PATH
- ROAD
- INSITU CONCRETE PAVING
- STONE UNIT PAVING
- FEATURE PAVING TO BBQ AREA
- UNIT PAVING
- PRIVATE COURTYARDS
- DECKING AREA
- WATER

LEGEND : PLANTING

- EXISTING TREES TO BE REMOVED
- UNDERSTOREY PLANTING
- STREET TREE
- FEATURE TREE

GENERAL NOTES

- THIS DRAWING IS COPYRIGHT AND IS THE PROPERTY OF TURF DESIGN STUDIO AND MUST NOT BE USED WITHOUT PERMISSION.
- THIS DRAWING IS AN UNCONTROLLED COPY UNLESS STAMPED WITH STATUS.
- THE CONTRACTOR MUST VERIFY ALL DIMENSIONS AND LEVELS ON SITE AS THIS IS NOT A SHOP DRAWING.
- THE CONTRACTOR MUST REFER ANY DISCREPANCIES TO THE SUPERINTENDENTS REPRESENTATIVE BEFORE PROCEEDING WITH THE WORK.
- THE CONTRACTOR MUST NOT SCALE FROM THESE DRAWINGS. USE NOMINATED DIMENSIONS AND LEVELS.
- THIS DRAWING MUST BE READ IN CONJUNCTION WITH THE TOTAL CONTRACT PACKAGE INCLUDING DRAWINGS AND SPECIFICATIONS OF ALL CONSULTANTS.
- TURF DESIGN STUDIO DO NOT WARRANT THE ACCURACY OF SURVEY INFORMATION.

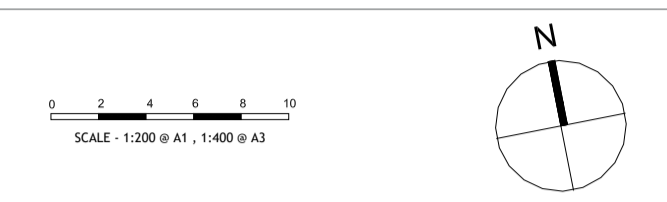

Rev	Date	Description	AR	MC
A	23.06.2017	FOR APPROVAL	AR	MC

Consultant

turf

Turf Design Studio : P.O Box 419 Cronulla NSW 2230, 95 Kingsway, Cronulla 2230
 Phone (+61 2) 9527 3380, Fax (+61 2) 9527 2307
 Email : sydney@turfdesign.com

Client

CROWN CROWN GROUP
 Level 29, 1 Market Street
 Sydney NSW 2000

Project

EASTLAKES TOWN CENTRE

Project No.

1602

Drawing title

LANDSCAPE PLAN

Drawing status

FOR APPROVAL

Drawing No.

L-DA-01

Revision

P1