


GENERAL NOTES
 ALL DIMENSIONS AND EXISTING CONDITIONS SHALL BE CHECKED AND VERIFIED BY THE CONTRACTOR BEFORE PROCEEDING WITH THE WORK
 ALL LEVELS RELATIVE TO AUSTRALIAN HEIGHT DATUM
 DO NOT SCALE DRAWINGS
 USE FIGURED DIMENSIONS ONLY

- Legend
- SUPERMARKET
 - WC
 - RETAIL TENANCY
 - LOADING DOCK
 - EXISTING TREE
 - EXISTING TREE TO BE REMOVED
 - NEW TREE

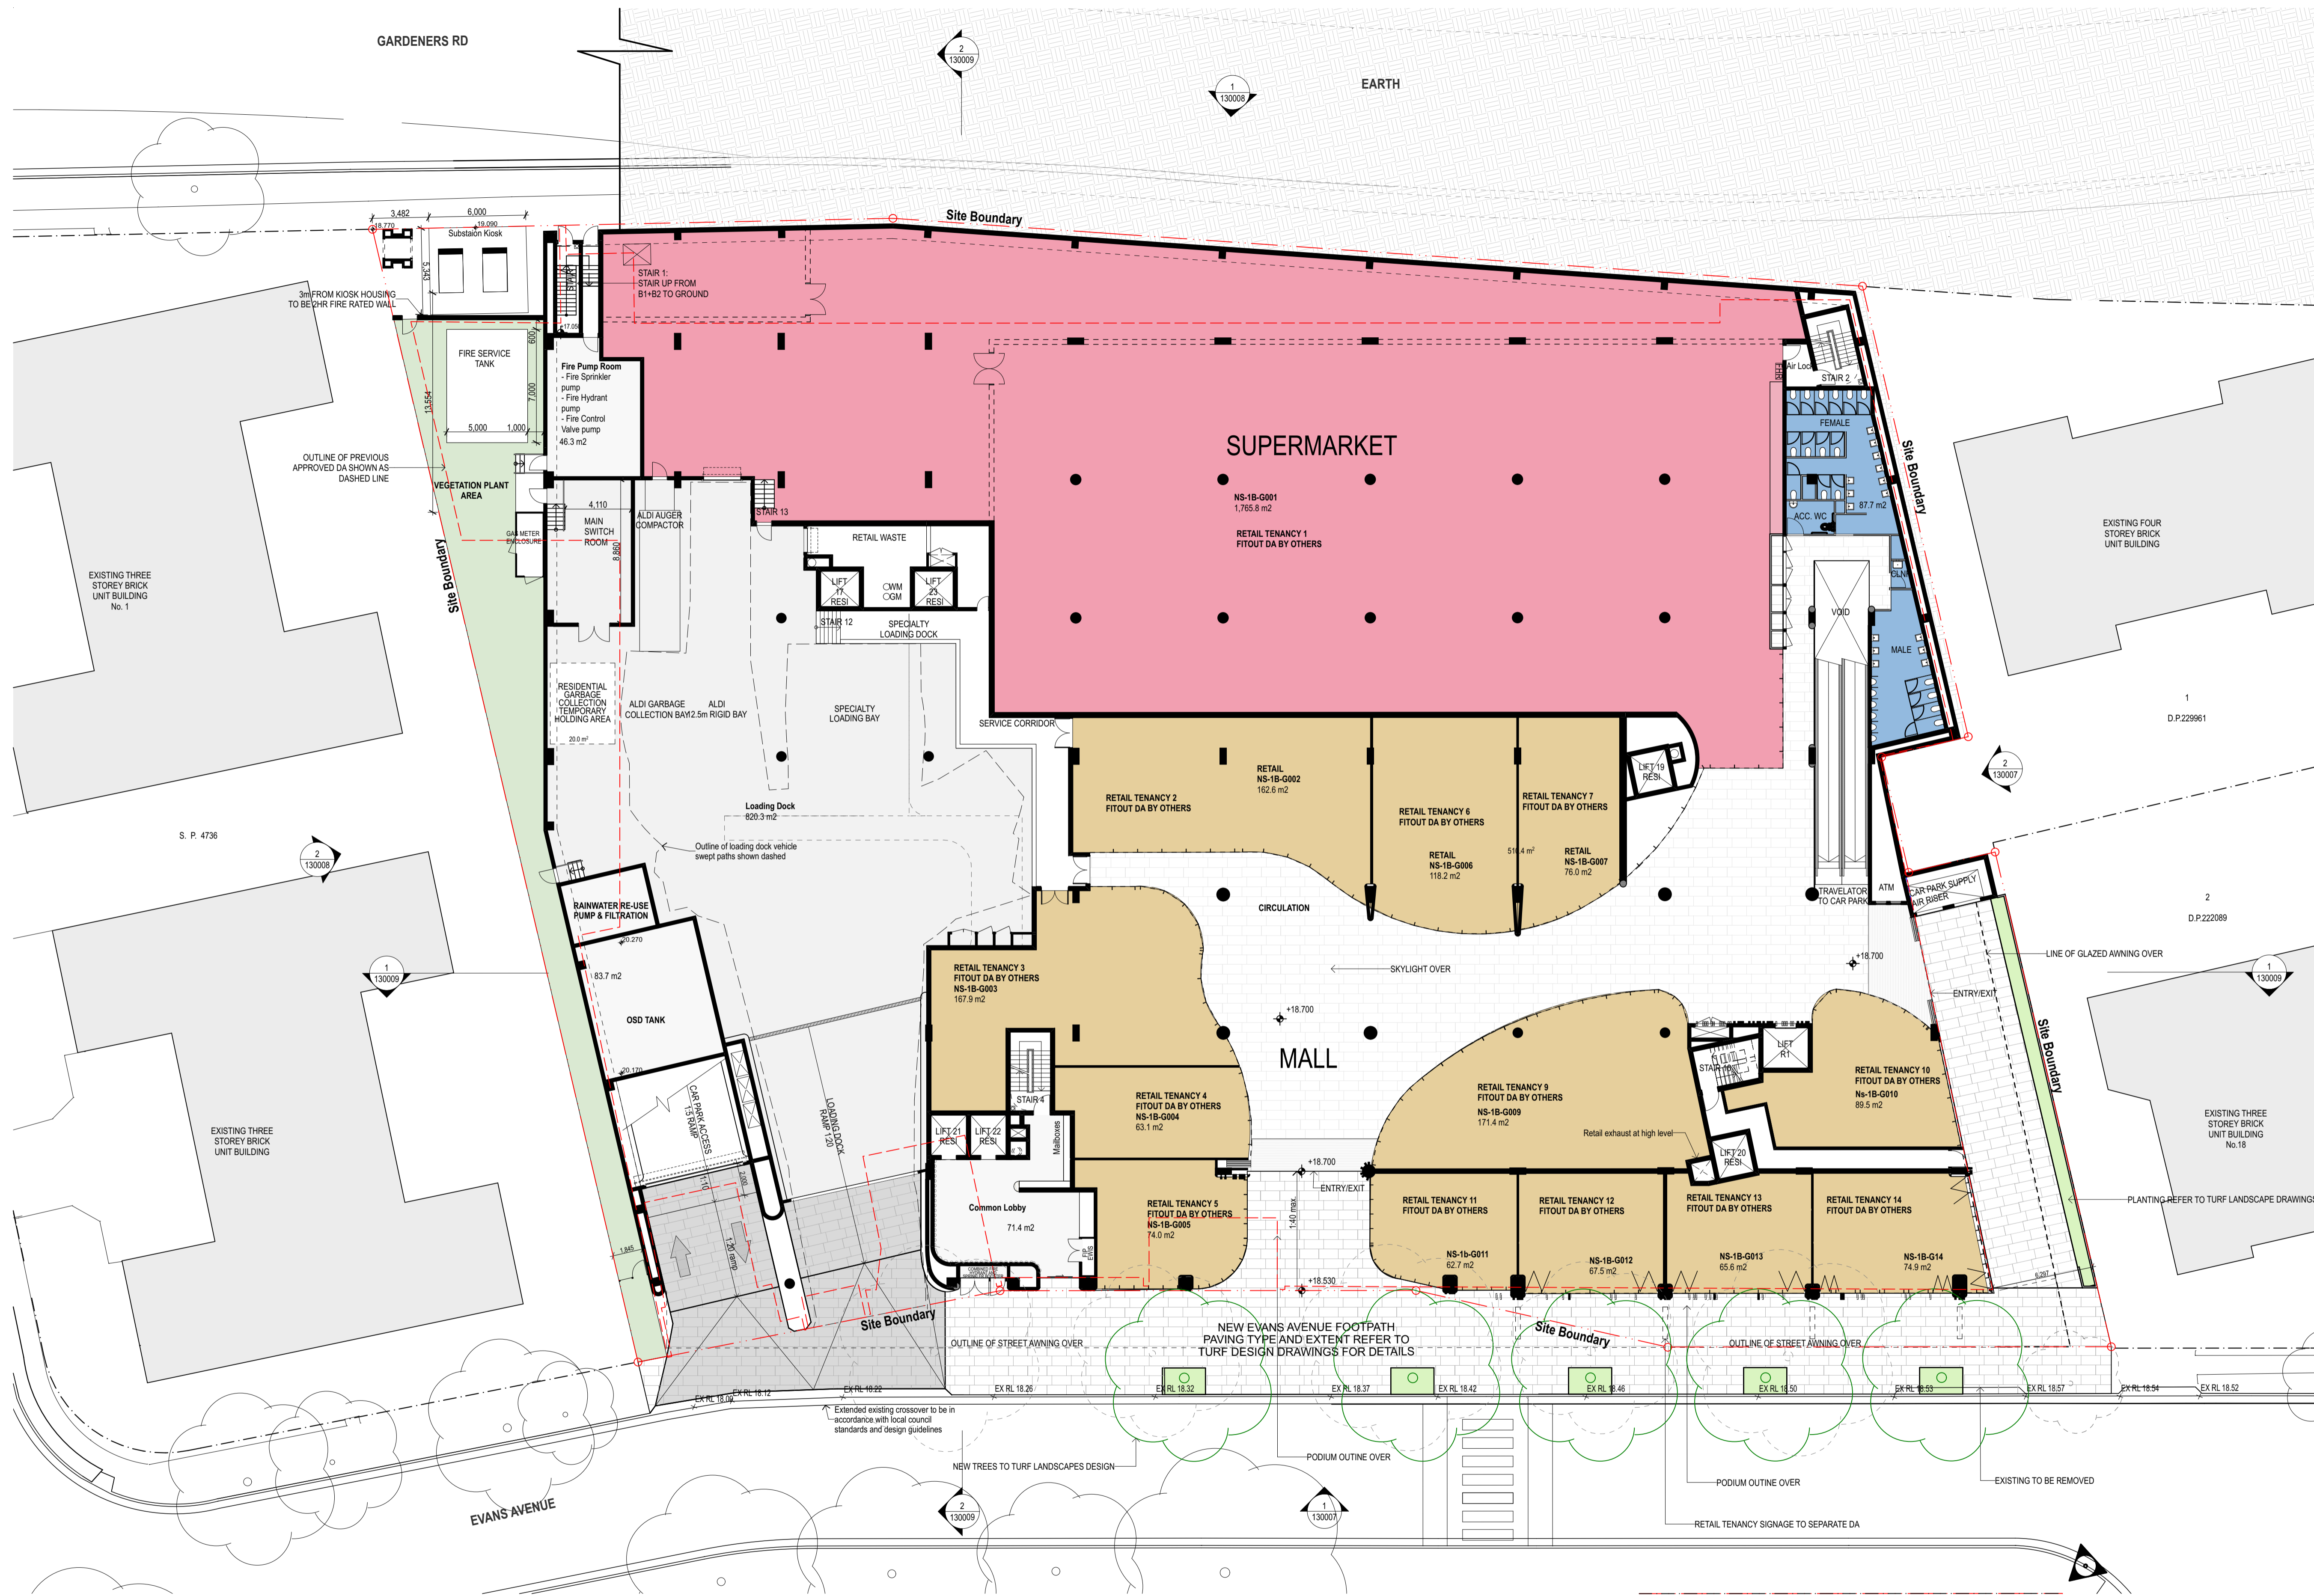

04	14/7/17	Outline of Previously Approved Buildings	HK
03	29/6/17	STW submission	CR
02	28/6/17	STW submission	CR
01	28/6/17	STW submission	CR
E	21/6/17	Final Check prior to STW submission	CR
D	16/6/17	Final Check prior to STW submission	HK
C	9/6/17	Preliminary Issue	HK

rev date name by chk
 client
 Level 29, 1 Market Street
 Sydney 2000
CrownGroup

fjmt studio architecture interiors landscape urban
 sydney melbourne oxford
 Level 5, 70 King Street & G1 2 9251 7077 w fjmtstudio.com

project
EASTLAKES TOWN CENTRE - NORTH SITE
 Evans Avenue Eastlakes
 SYDNEY NSW 2016

title
SECTION 75W APPLICATION
 Ground Floor

scale 1:200 @ A1 first issued 02/05/2017

project code sheet no. revision
CGE-NS S75W 130002 04

1 PLAN Ground Floor
 1:200

For Approval