


GENERAL NOTES
 ALL DIMENSIONS AND EXISTING CONDITIONS SHALL BE CHECKED AND VERIFIED BY THE CONTRACTOR BEFORE PROCEEDING WITH THE WORK
 ALL LEVELS RELATIVE TO AUSTRALIAN HEIGHT DATUM
 DO NOT SCALE DRAWINGS
 USE FIGURED DIMENSIONS ONLY

Legend

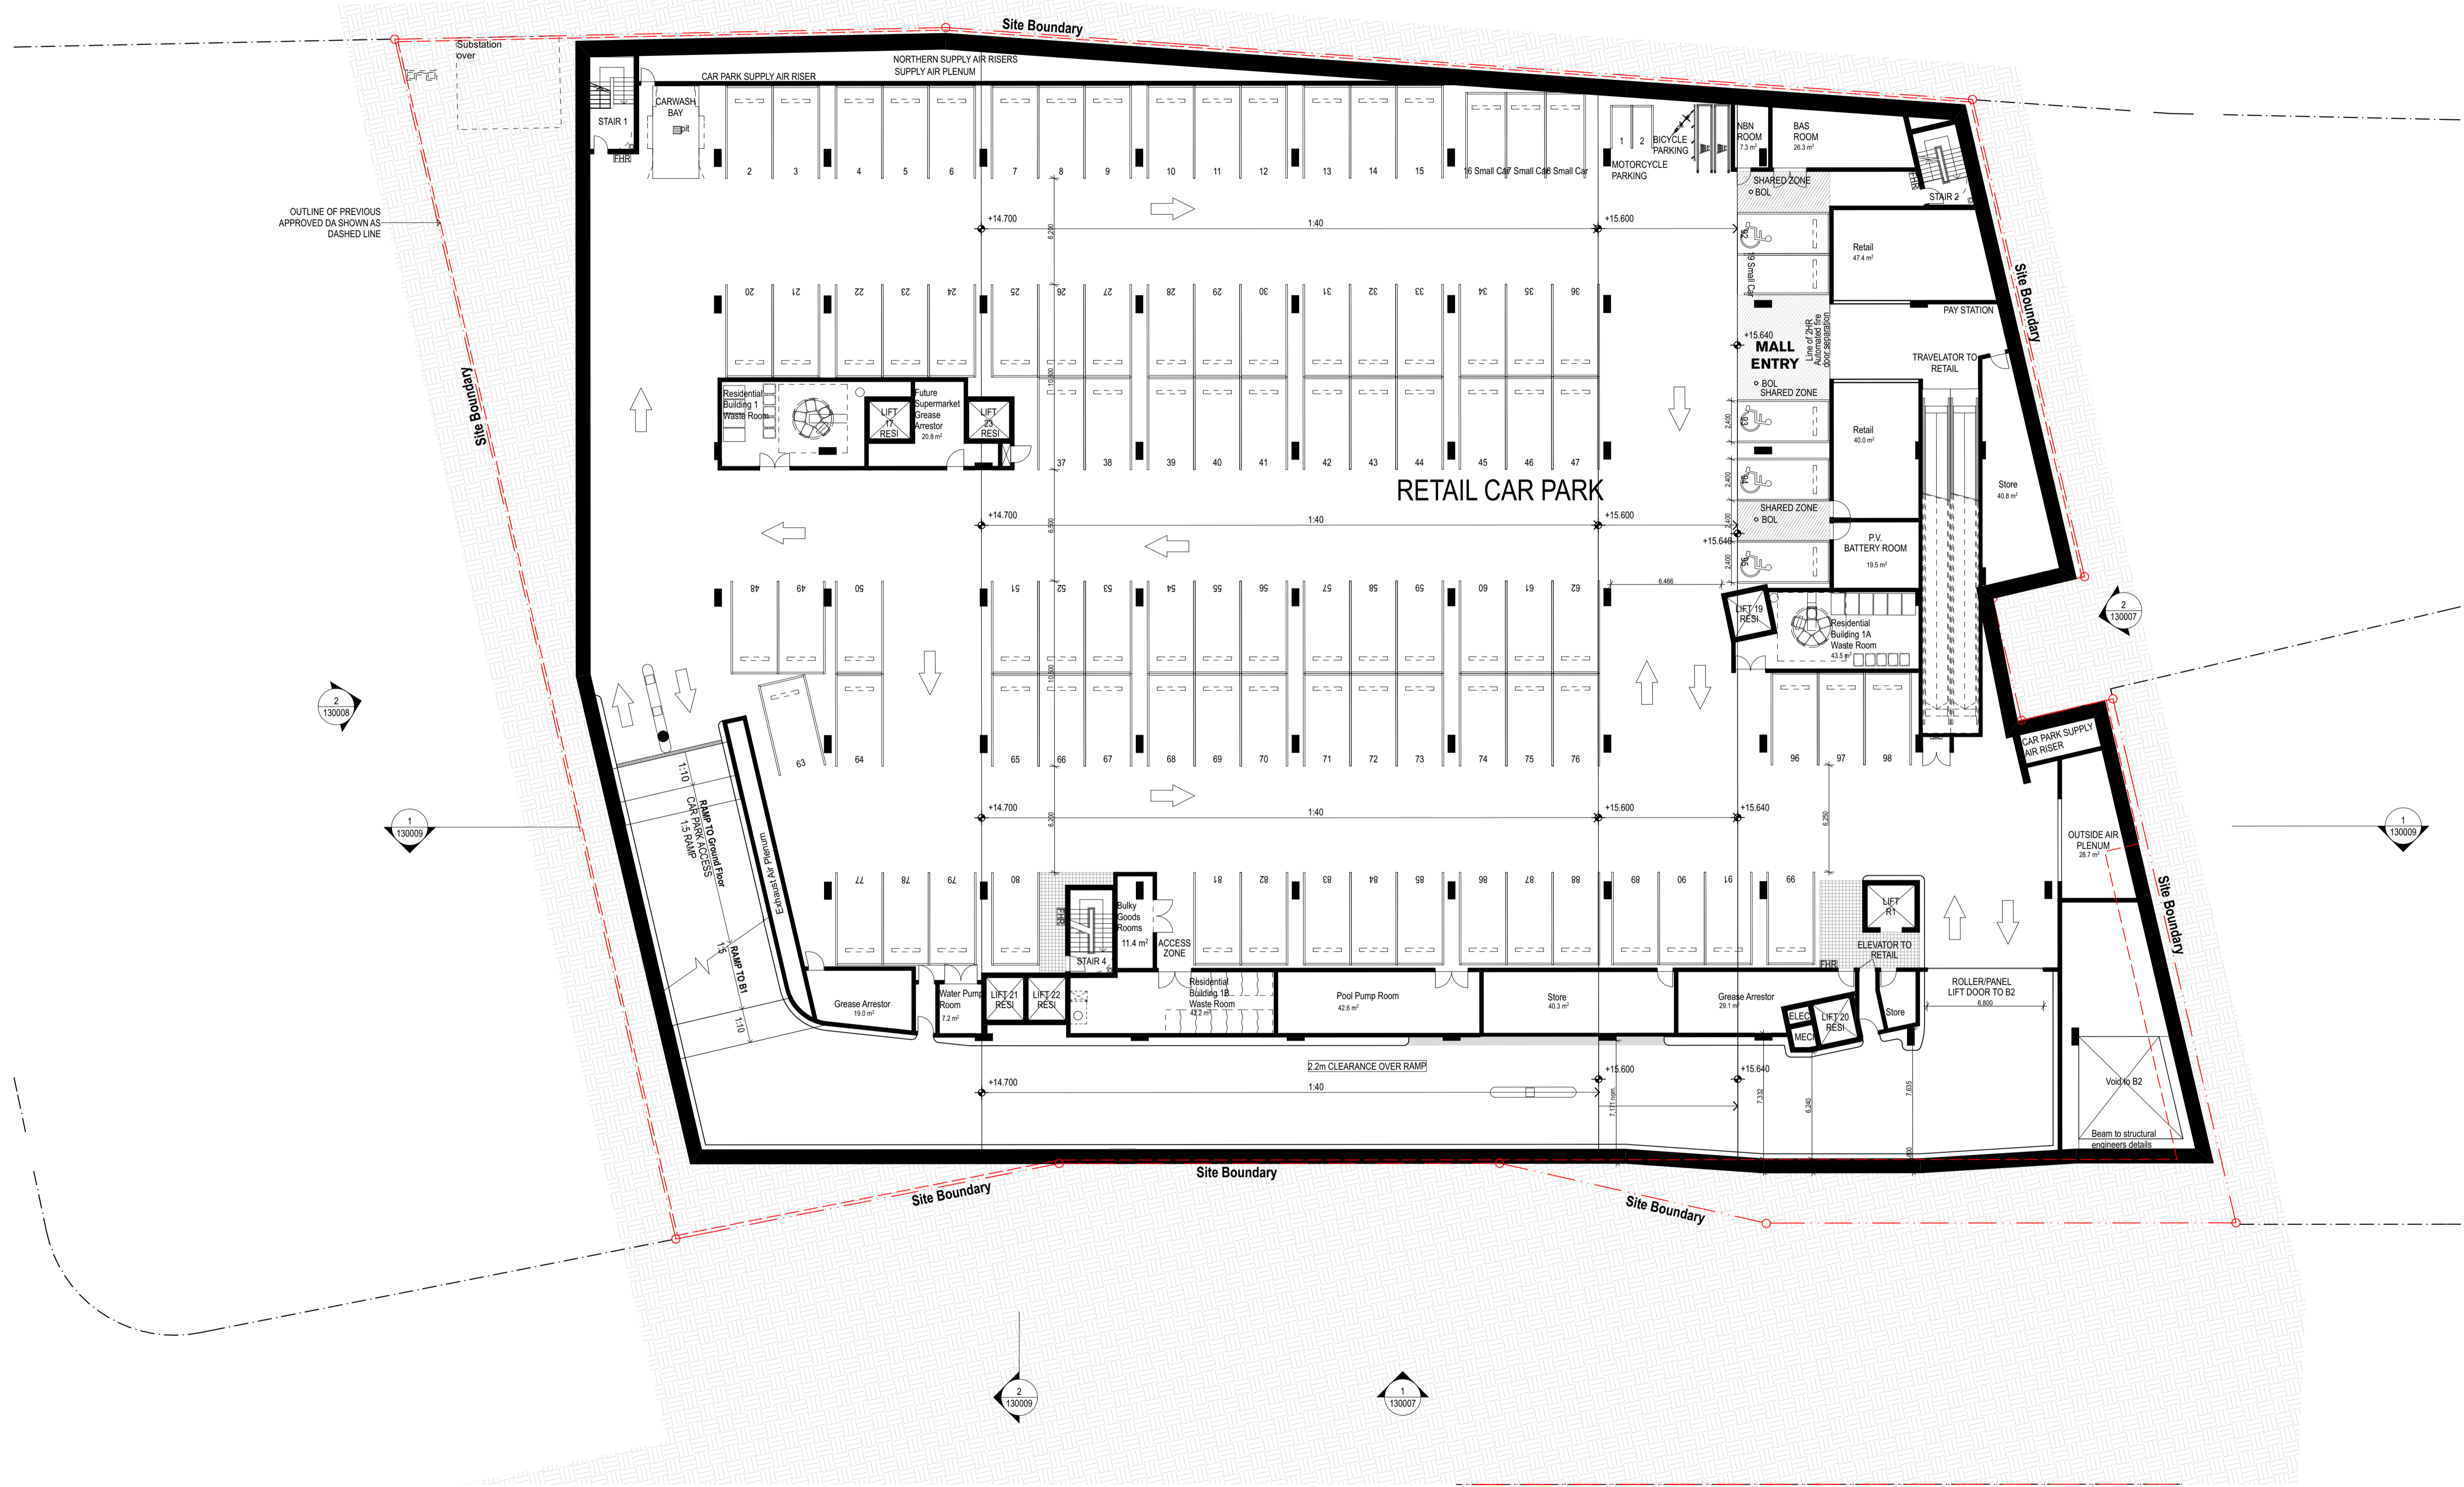

1 PLAN Basement Level 1
 1:200

rev	date	name	by	chk
04	14/7/17	Outline of Previously Approved Buildings Added		HK
03	4/7/17	STW submission		HK
02	28/6/17	STW submission		CR
01	23/6/17	STW submission		CR
C	16/6/17	Final Check prior to STW submission		HK
B	9/6/17	Preliminary Issue		HK
A	1/5/17	Preliminary Issue		HK

client
 Level 29, 1 Market Street
 Sydney 2000 **CrownGroup**

fjmt studio architecture interiors landscape urban
 sydney melbourne oxford
 Level 5, 70 King Street & 01 2 9251 7077 w fjmtstudio.com

project
EASTLAKES TOWN CENTRE - NORTH SITE
 Evans Avenue Eastlakes
 SYDNEY NSW 2016

title
SECTION 75W APPLICATION
Basement 1

scale 1:200 @ A1 first issued 02/05/2017

project code sheet no. revision
CGE-NS S75W 130006 04

For Approval