


GENERAL NOTES
 ALL DIMENSIONS AND EXISTING CONDITIONS SHALL BE CHECKED AND VERIFIED BY THE CONTRACTOR BEFORE PROCEEDING WITH THE WORK
 ALL LEVELS RELATIVE TO AUSTRALIAN HEIGHT DATUM
 DO NOT SCALE DRAWINGS
 USE FIGURED DIMENSIONS ONLY

Legend
 Storage (Residential)
 BOL Bollard
 T Tandem Parking

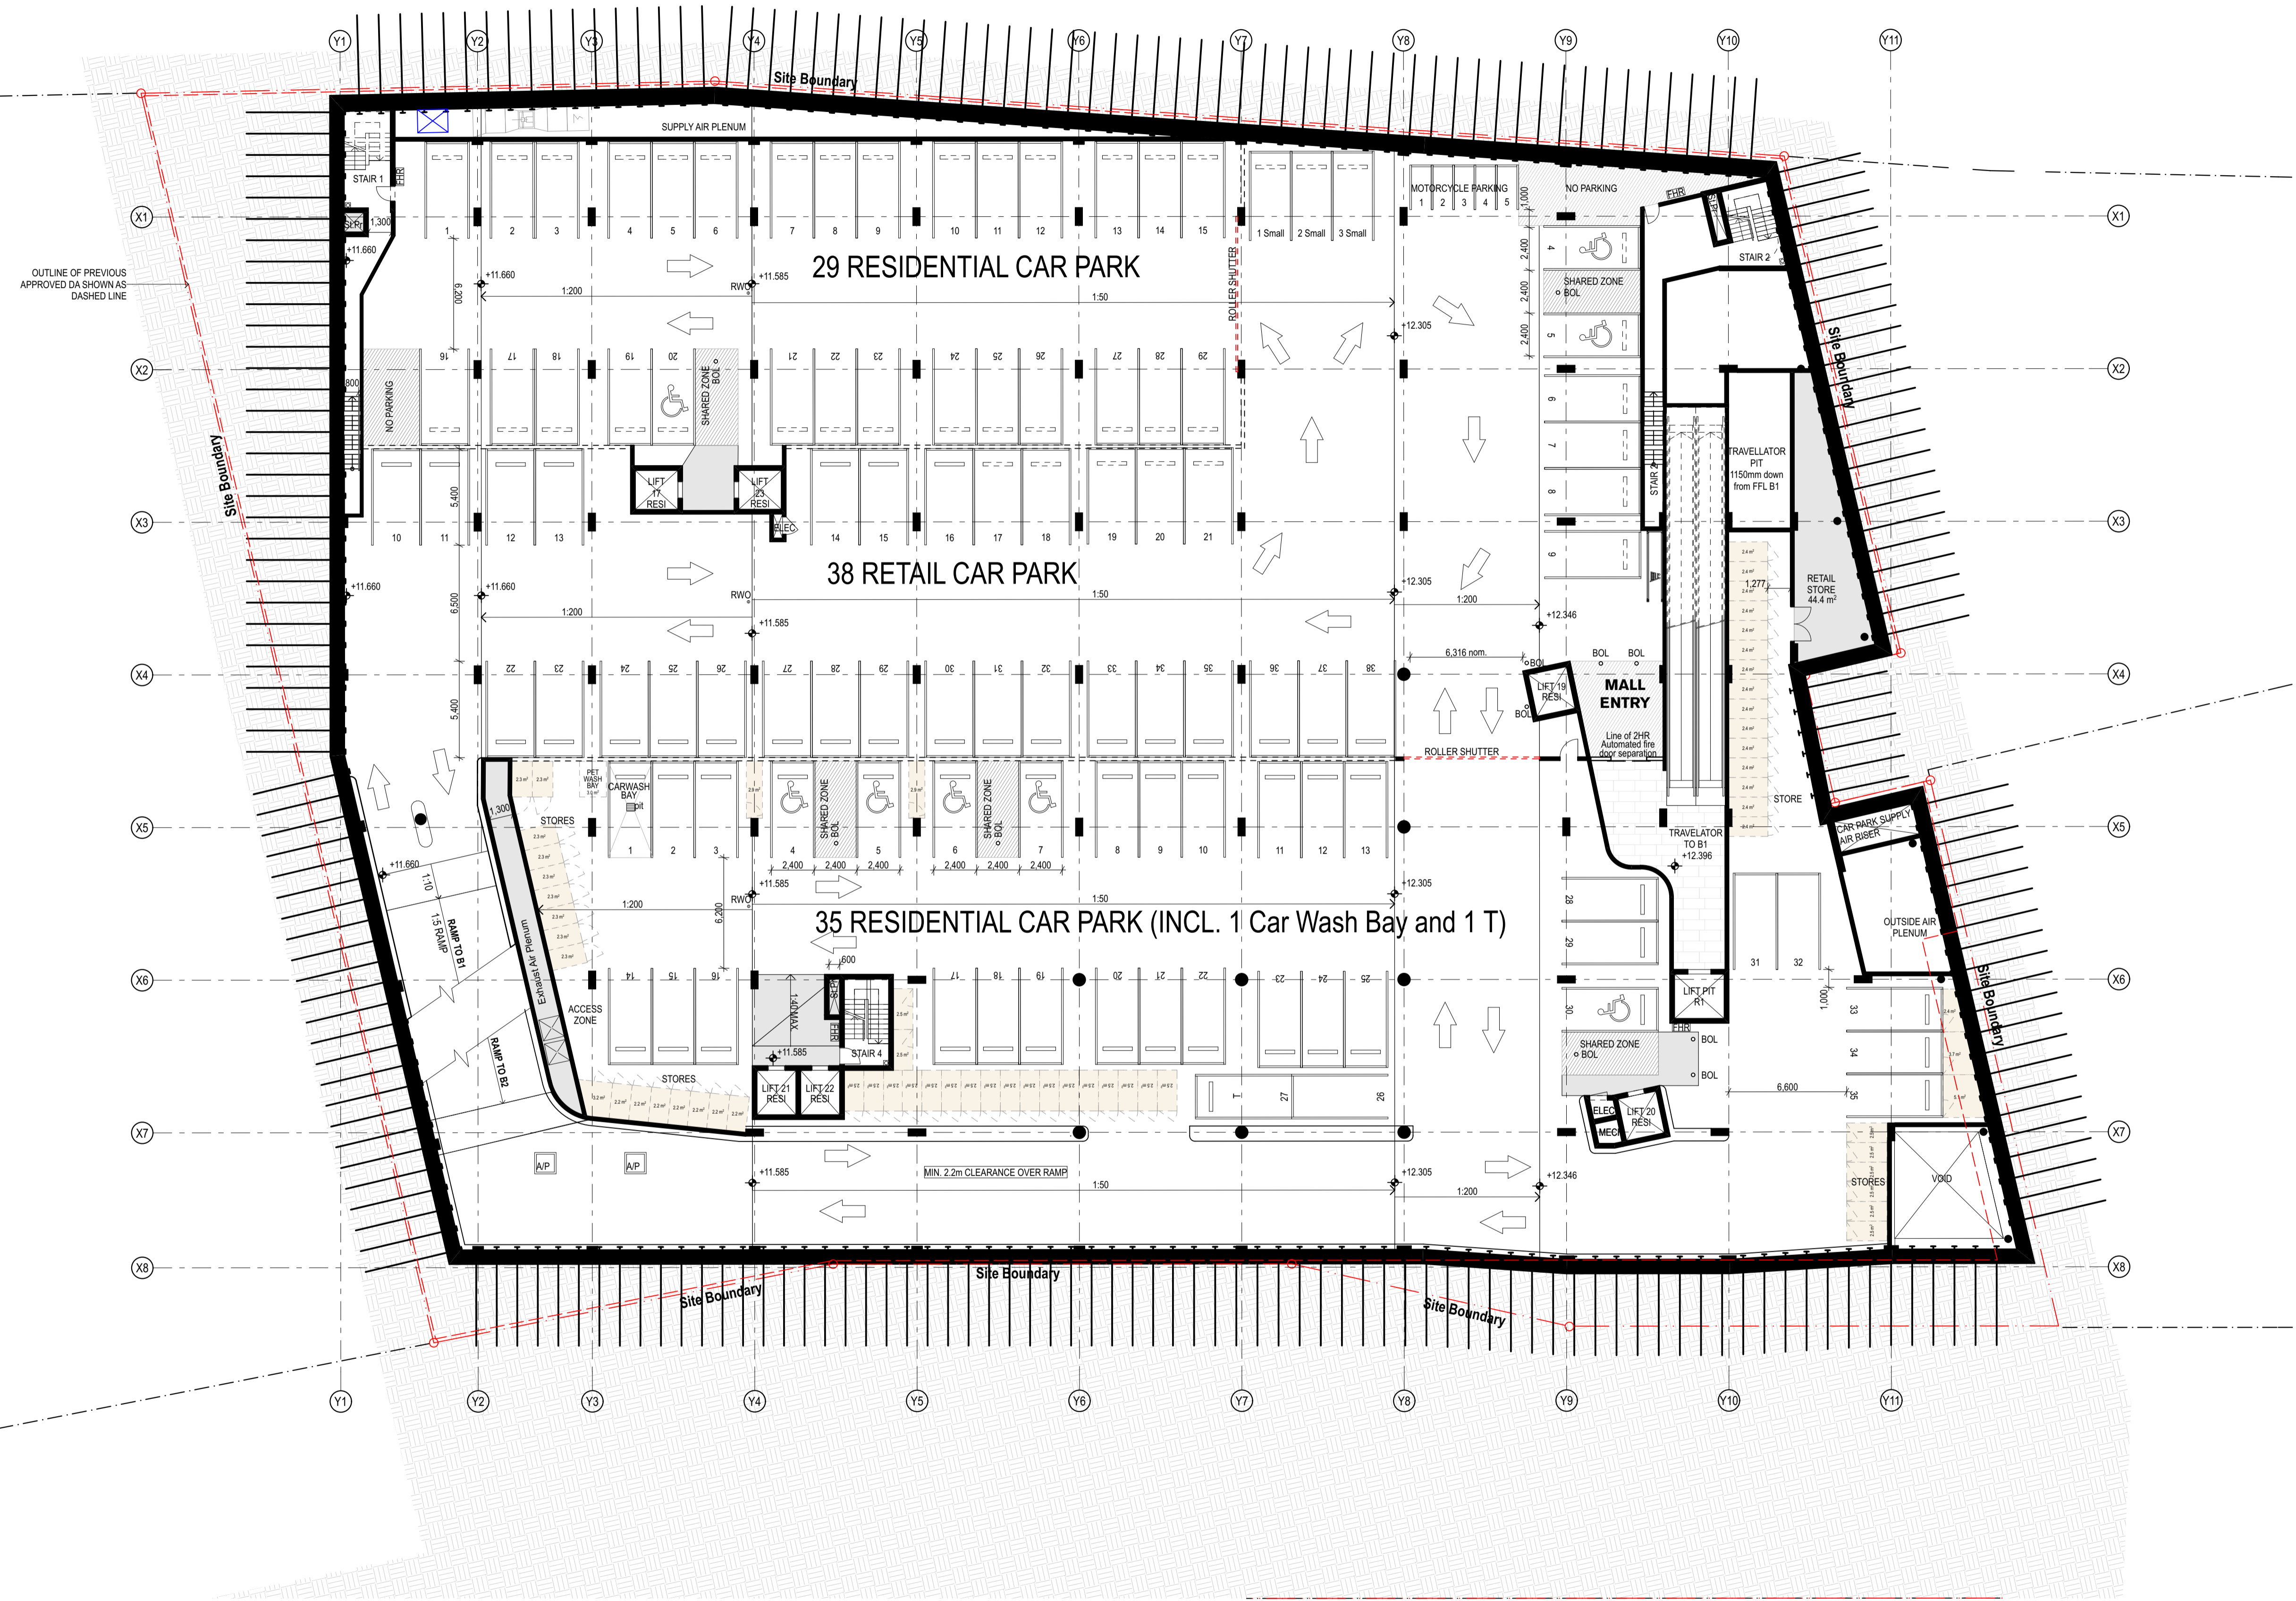

| | | | |
|-----|----------|--|----|
| 06 | 10/11/17 | S7SW submission | HK |
| 05 | 14/7/17 | Outline of Previously Approved Buildings Added | HK |
| 04 | 6/7/17 | S7SW submission | HK |
| 03 | 4/7/17 | S7SW submission | HK |
| 02 | 28/6/17 | S7SW submission | CR |
| 01 | 28/5/17 | S7SW submission | CR |
| C | 16/6/17 | Final Check prior to S7SW submission | HK |
| B | 9/6/17 | Preliminary Issue | HK |
| rev | date | name | by |

client
 Level 29, 1 Market Street
 Sydney 2000
CrownGroup

fjmt studio architecture interiors landscape urban community
 sydney melbourne uk
 Level 5, 70 King Street • +61 2 9251 7077 • www.fjmtstudio.com

project
EASTLAKES TOWN CENTRE - NORTH SITE
 Evans Avenue Eastlakes
 SYDNEY NSW 2016

title
SECTION 75SW APPLICATION
Basement 2

scale 1:200 @ A1 first issued 02/05/2017

project code sheet no. revision
CGE-NS S7SW 130005 06

1 PLAN Basement 2
 1:200

For Approval