




- GENERAL NOTES**
- ALL DIMENSIONS AND EXISTING CONDITIONS SHALL BE CHECKED AND VERIFIED BY THE CONTRACTOR BEFORE PROCEEDING WITH THE WORK
 - ALL LEVELS RELATIVE TO 'AUSTRALIAN HEIGHT DATUM'
 - DO NOT SCALE DRAWINGS
 - USE FIGURED DIMENSIONS ONLY


legend

- G01 Fixed Glass
- G02 Top Hung Awning Window
- G03 Glass Sliding Door
- G04 Glass Balustrade
- F01 Light Bronze 1
- F02 Light Bronze 2
- F03 Terracotta / Copper Colour
- F04 Silver
- F05 Mid Bronze
- F06 Grey
- F07 Ochre colour
- F08 Timber cladding or equivalent look
- F09 Batten Tile

1 ELEVATION North (Gardeners Road)
1:200

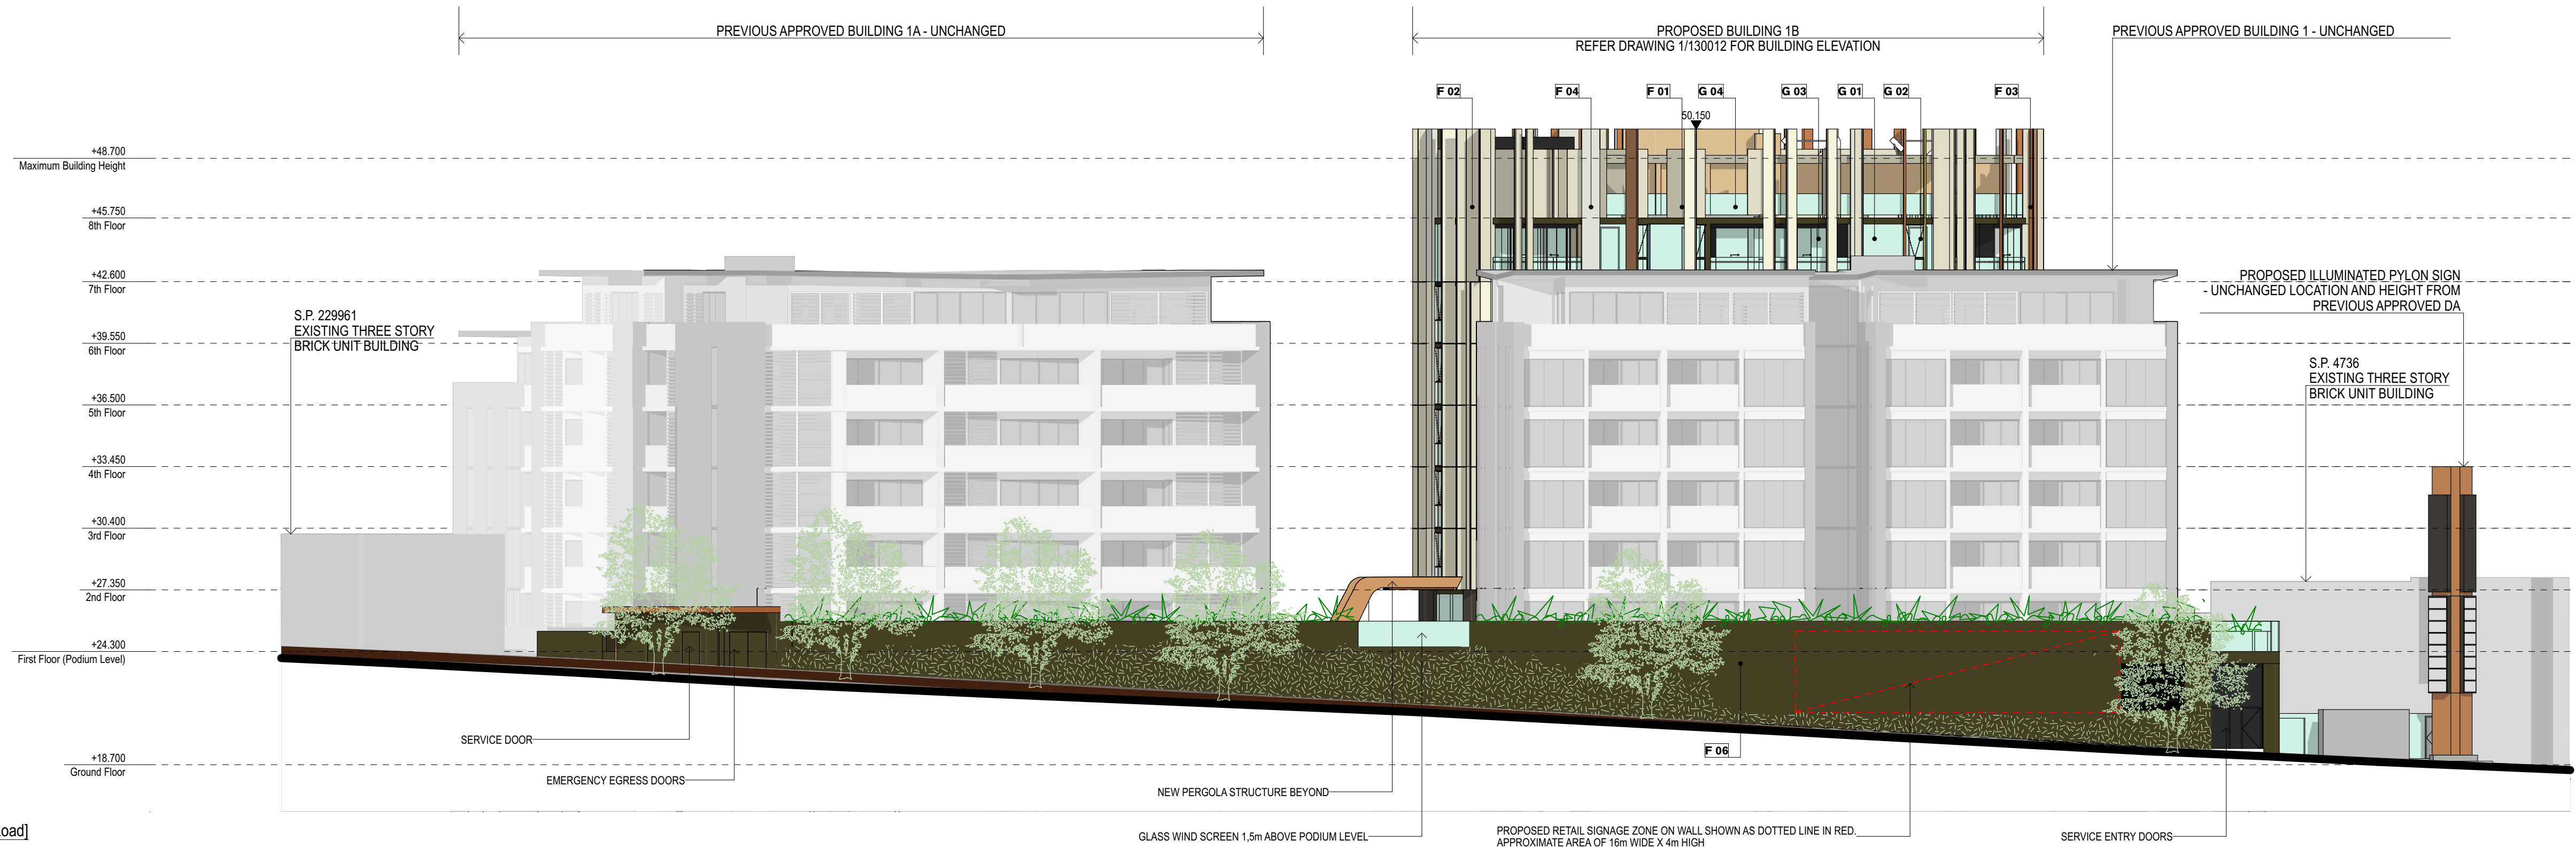

2 ELEVATION West
1:200

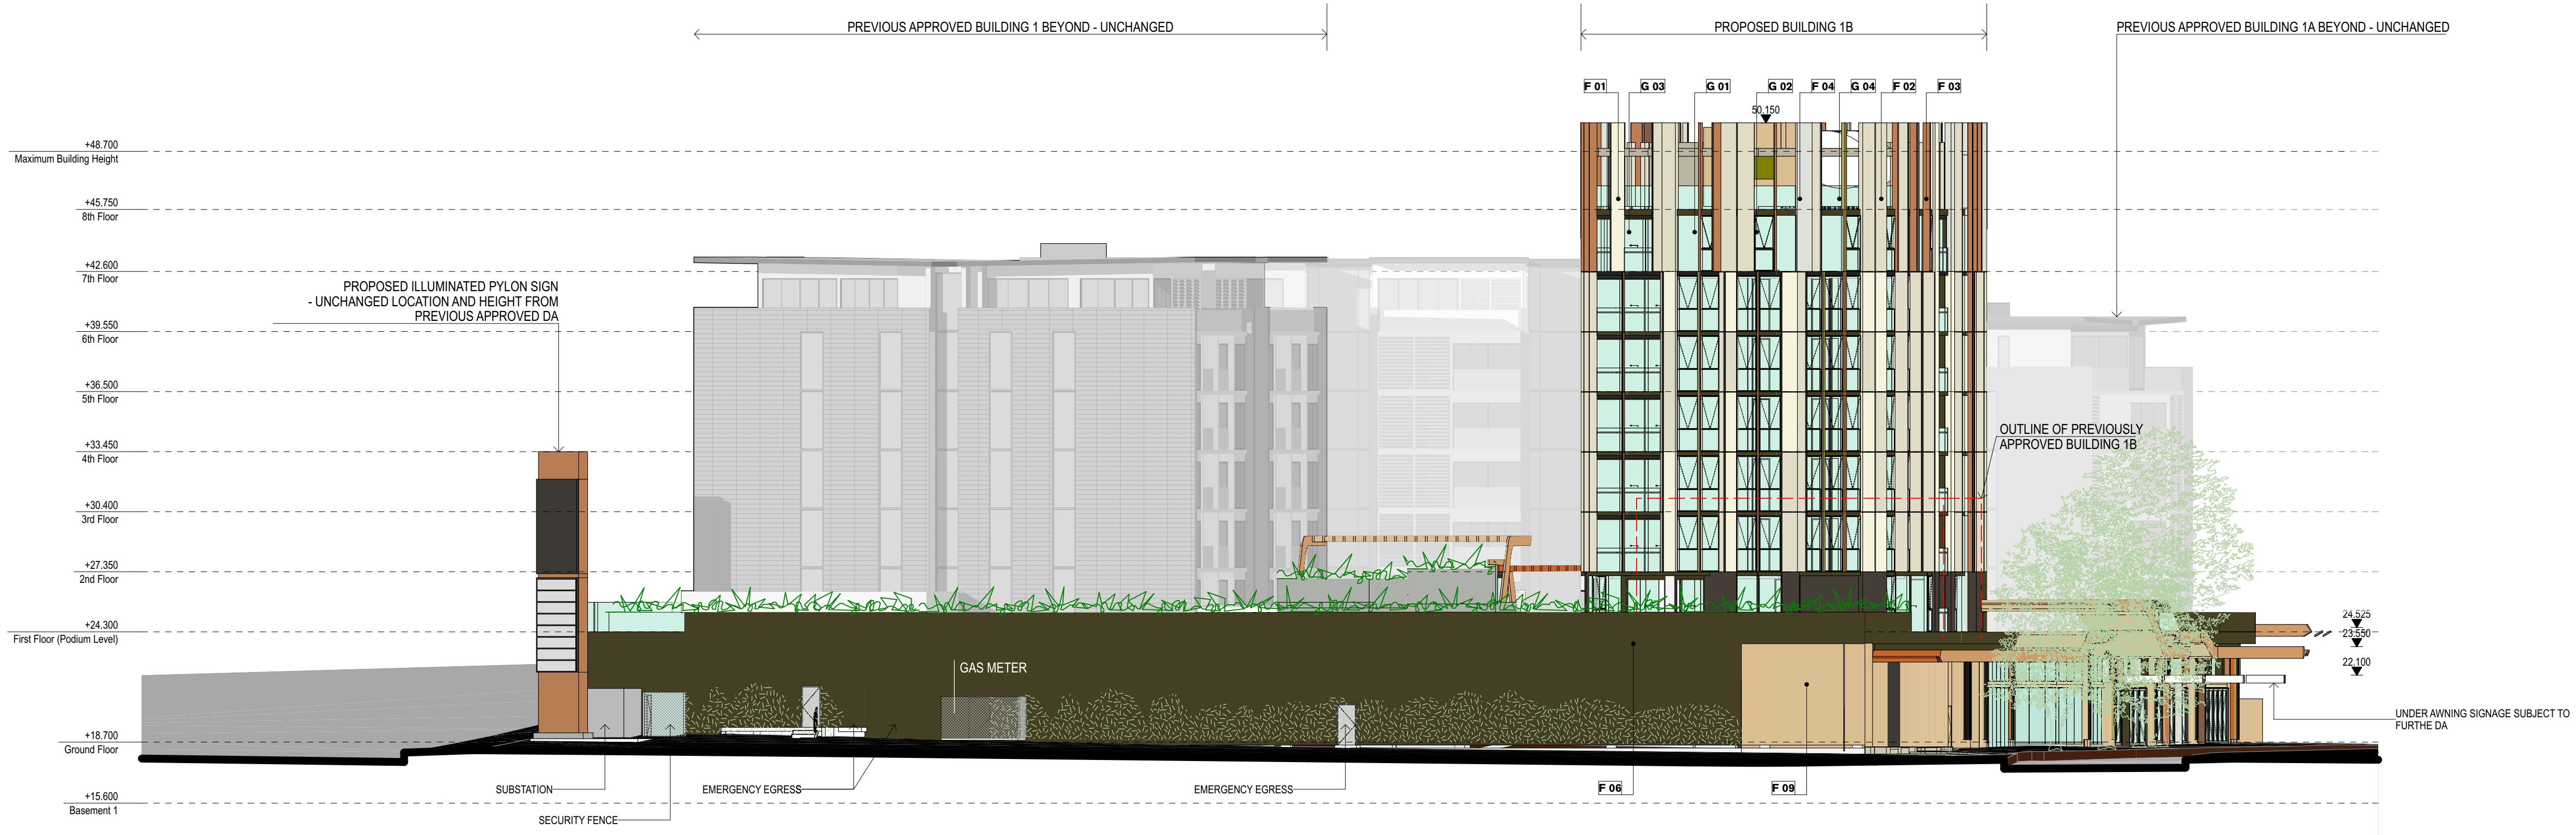

04	10/11/17	STW submission	HK
03	14/7/17	Outline of Previously Approved Buildings Added	HK
02	28/5/17	STW submission	CR
01	29/6/17	STW submission	CR
C	16/6/17	Final Check prior to STW submission	HK
B	9/6/17	Preliminary Issue	HK
A	30/5/17	Preliminary Issue	HK
rev	date	name	by

client

Level 29, 1 Market Street
Sydney 2000



fjmt studio architecture interiors landscape urban community
sydney melbourne uk
Level 5, 70 King Street • +61 2 9251 7077 • fjmtstudio.com



project
EASTLAKES TOWN CENTRE - NORTH SITE
Evans Avenue Eastlakes
SYDNEY NSW 2018

title

SECTION 75W APPLICATION Elevations

scale 1:200 @ A1 first issued 02/05/2017

project code sheet no. revision

CGE-NS S75W 130008 04

For Approval