


GENERAL NOTES
 ALL DIMENSIONS AND EXISTING CONDITIONS SHALL BE CHECKED AND VERIFIED BY THE CONTRACTOR BEFORE PROCEEDING WITH THE WORK
 ALL LEVELS RELATIVE TO AUSTRALIAN HEIGHT DATUM
 DO NOT SCALE DRAWINGS
 USE FIGURED DIMENSIONS ONLY

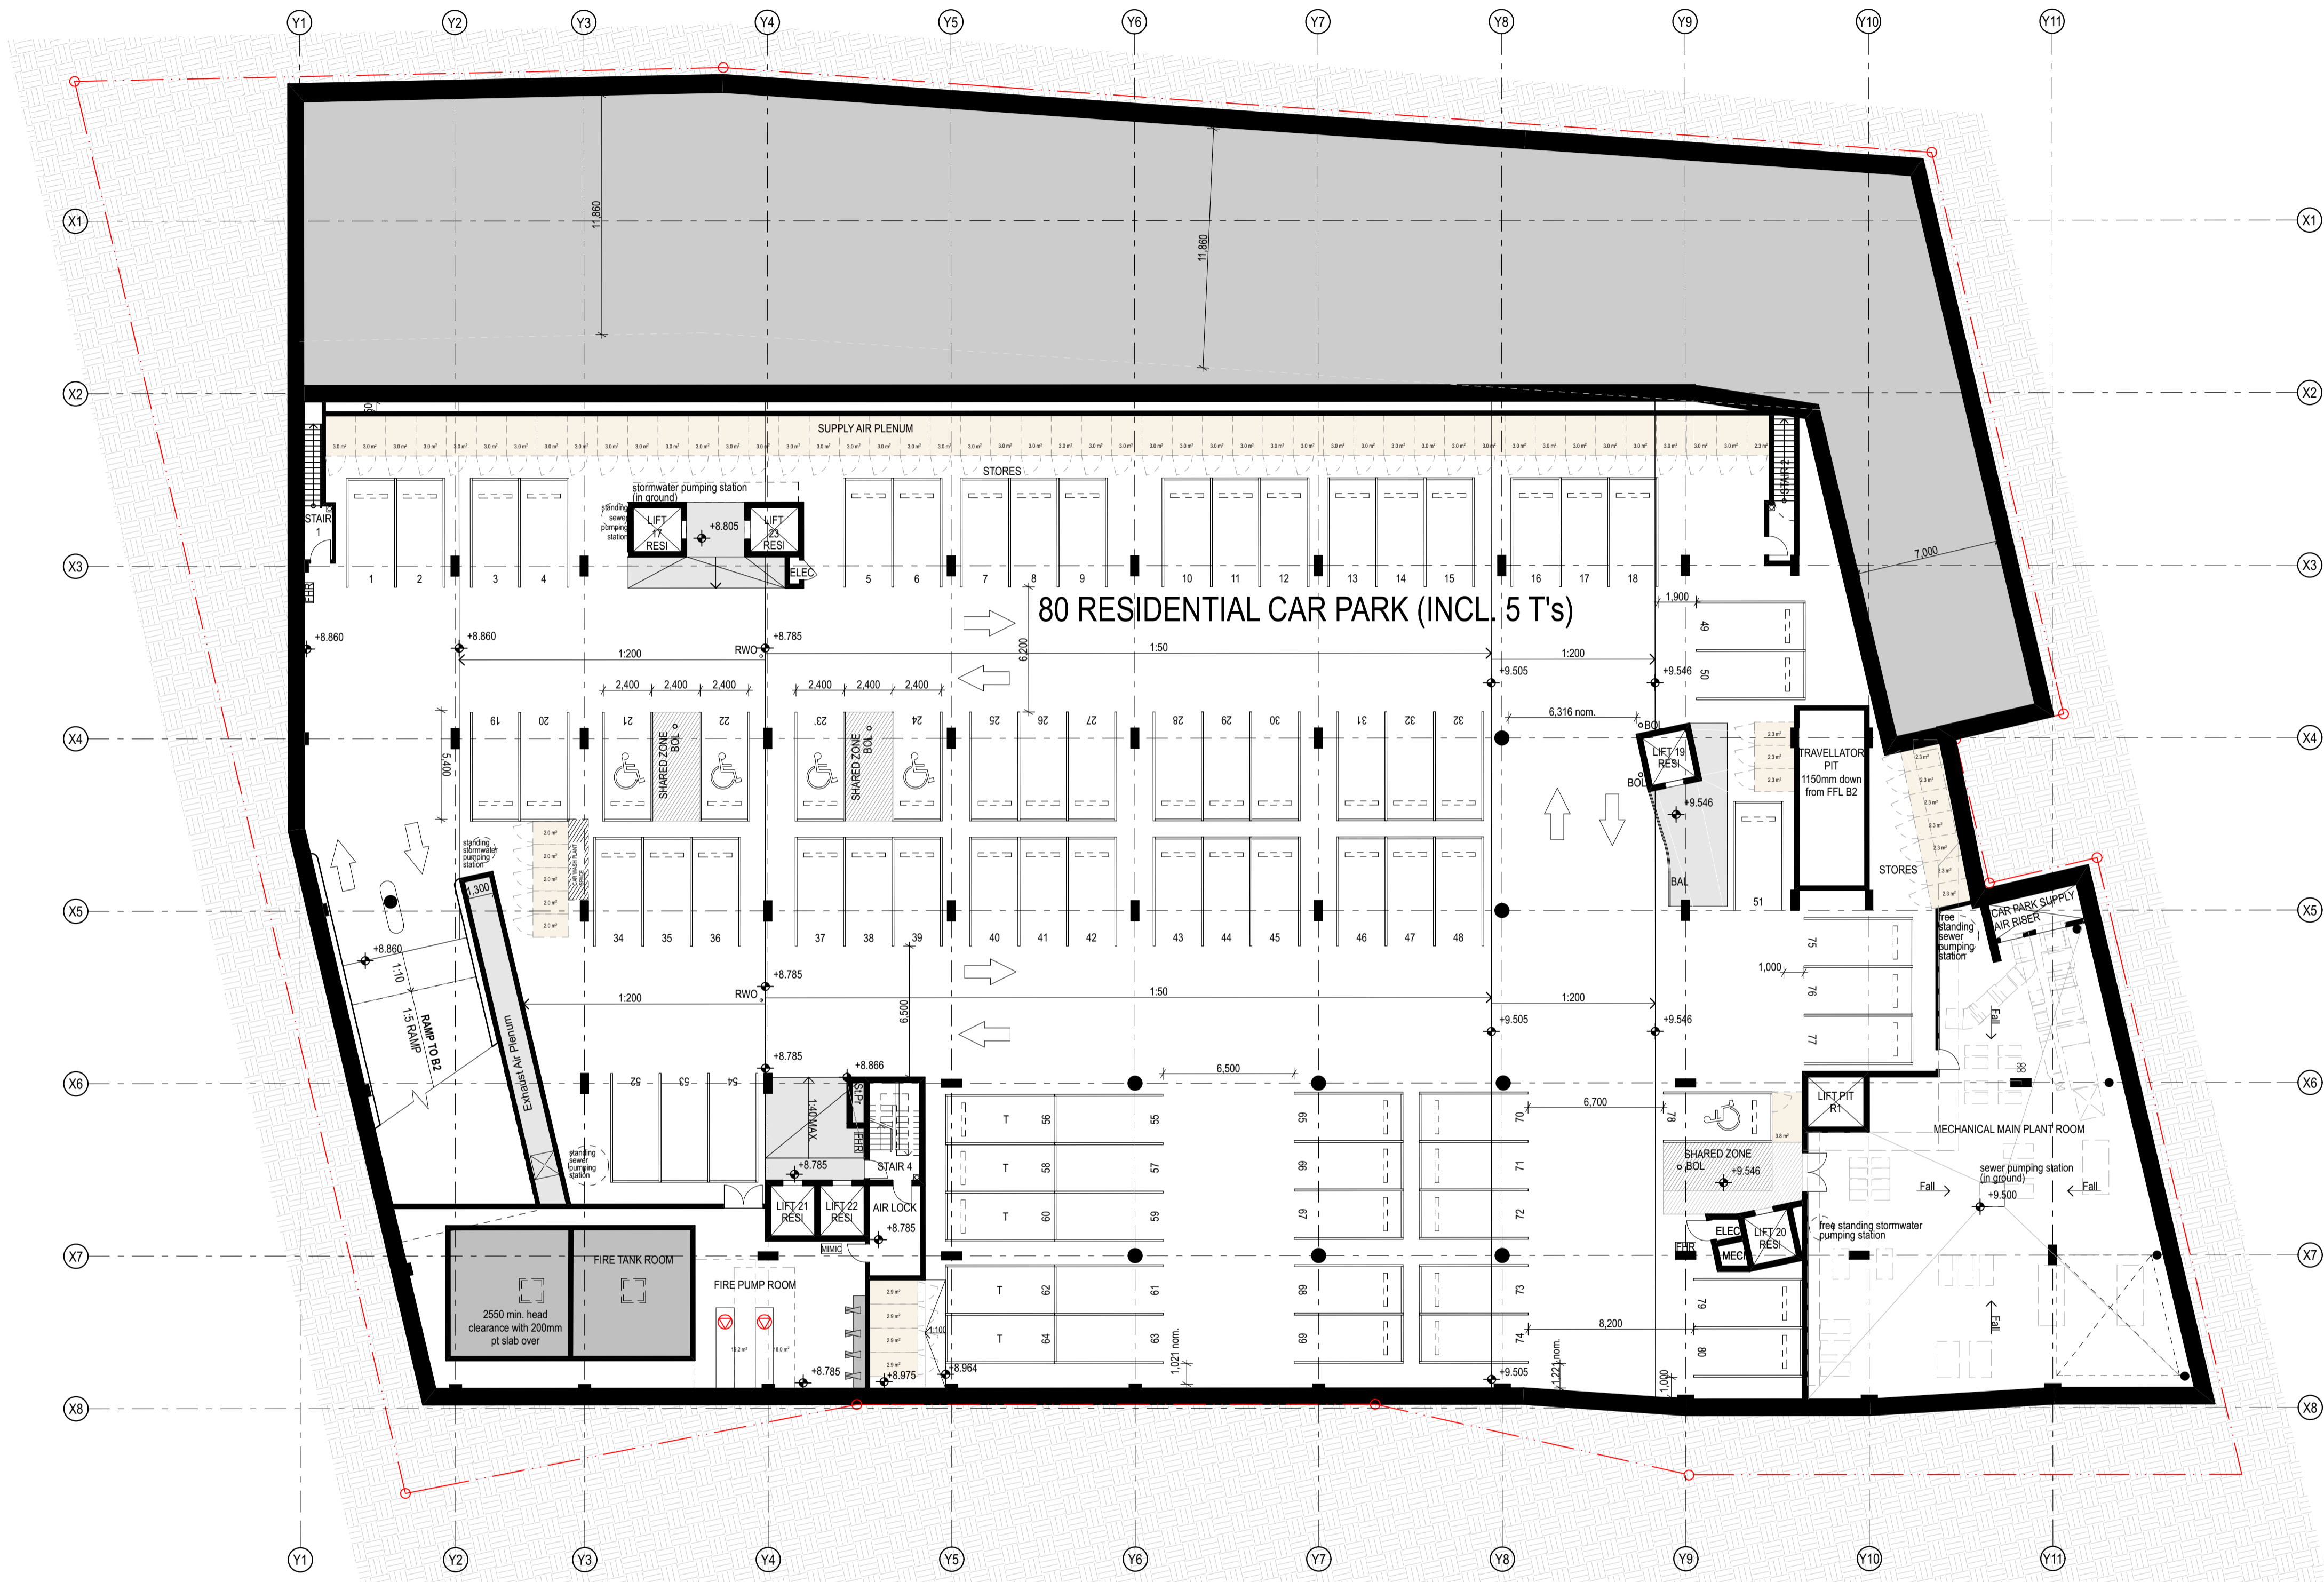

1 PLAN Basement 3
1:200

01	10/11/17	S75W submission	HK
rev	date	name	by
			chk
client			
Level 29, 1 Market Street Sydney 2000			CrownGroup

fjmt studio architecture interiors landscape urban community
 sydney melbourne uk
 Level 5, 70 King Street • +61 2 9251 7077 • fjmtstudio.com

project
EASTLAKES TOWN CENTRE - NORTH SITE
 Evans Avenue Eastlakes
 SYDNEY NSW 2018

title
SECTION 75W APPLICATION
 Basement 3

scale	1:200 @ A1	first issued	10/11/17
project code	sheet no.	revision	
CGE-NS	S75W 130015	01	

For Approval