



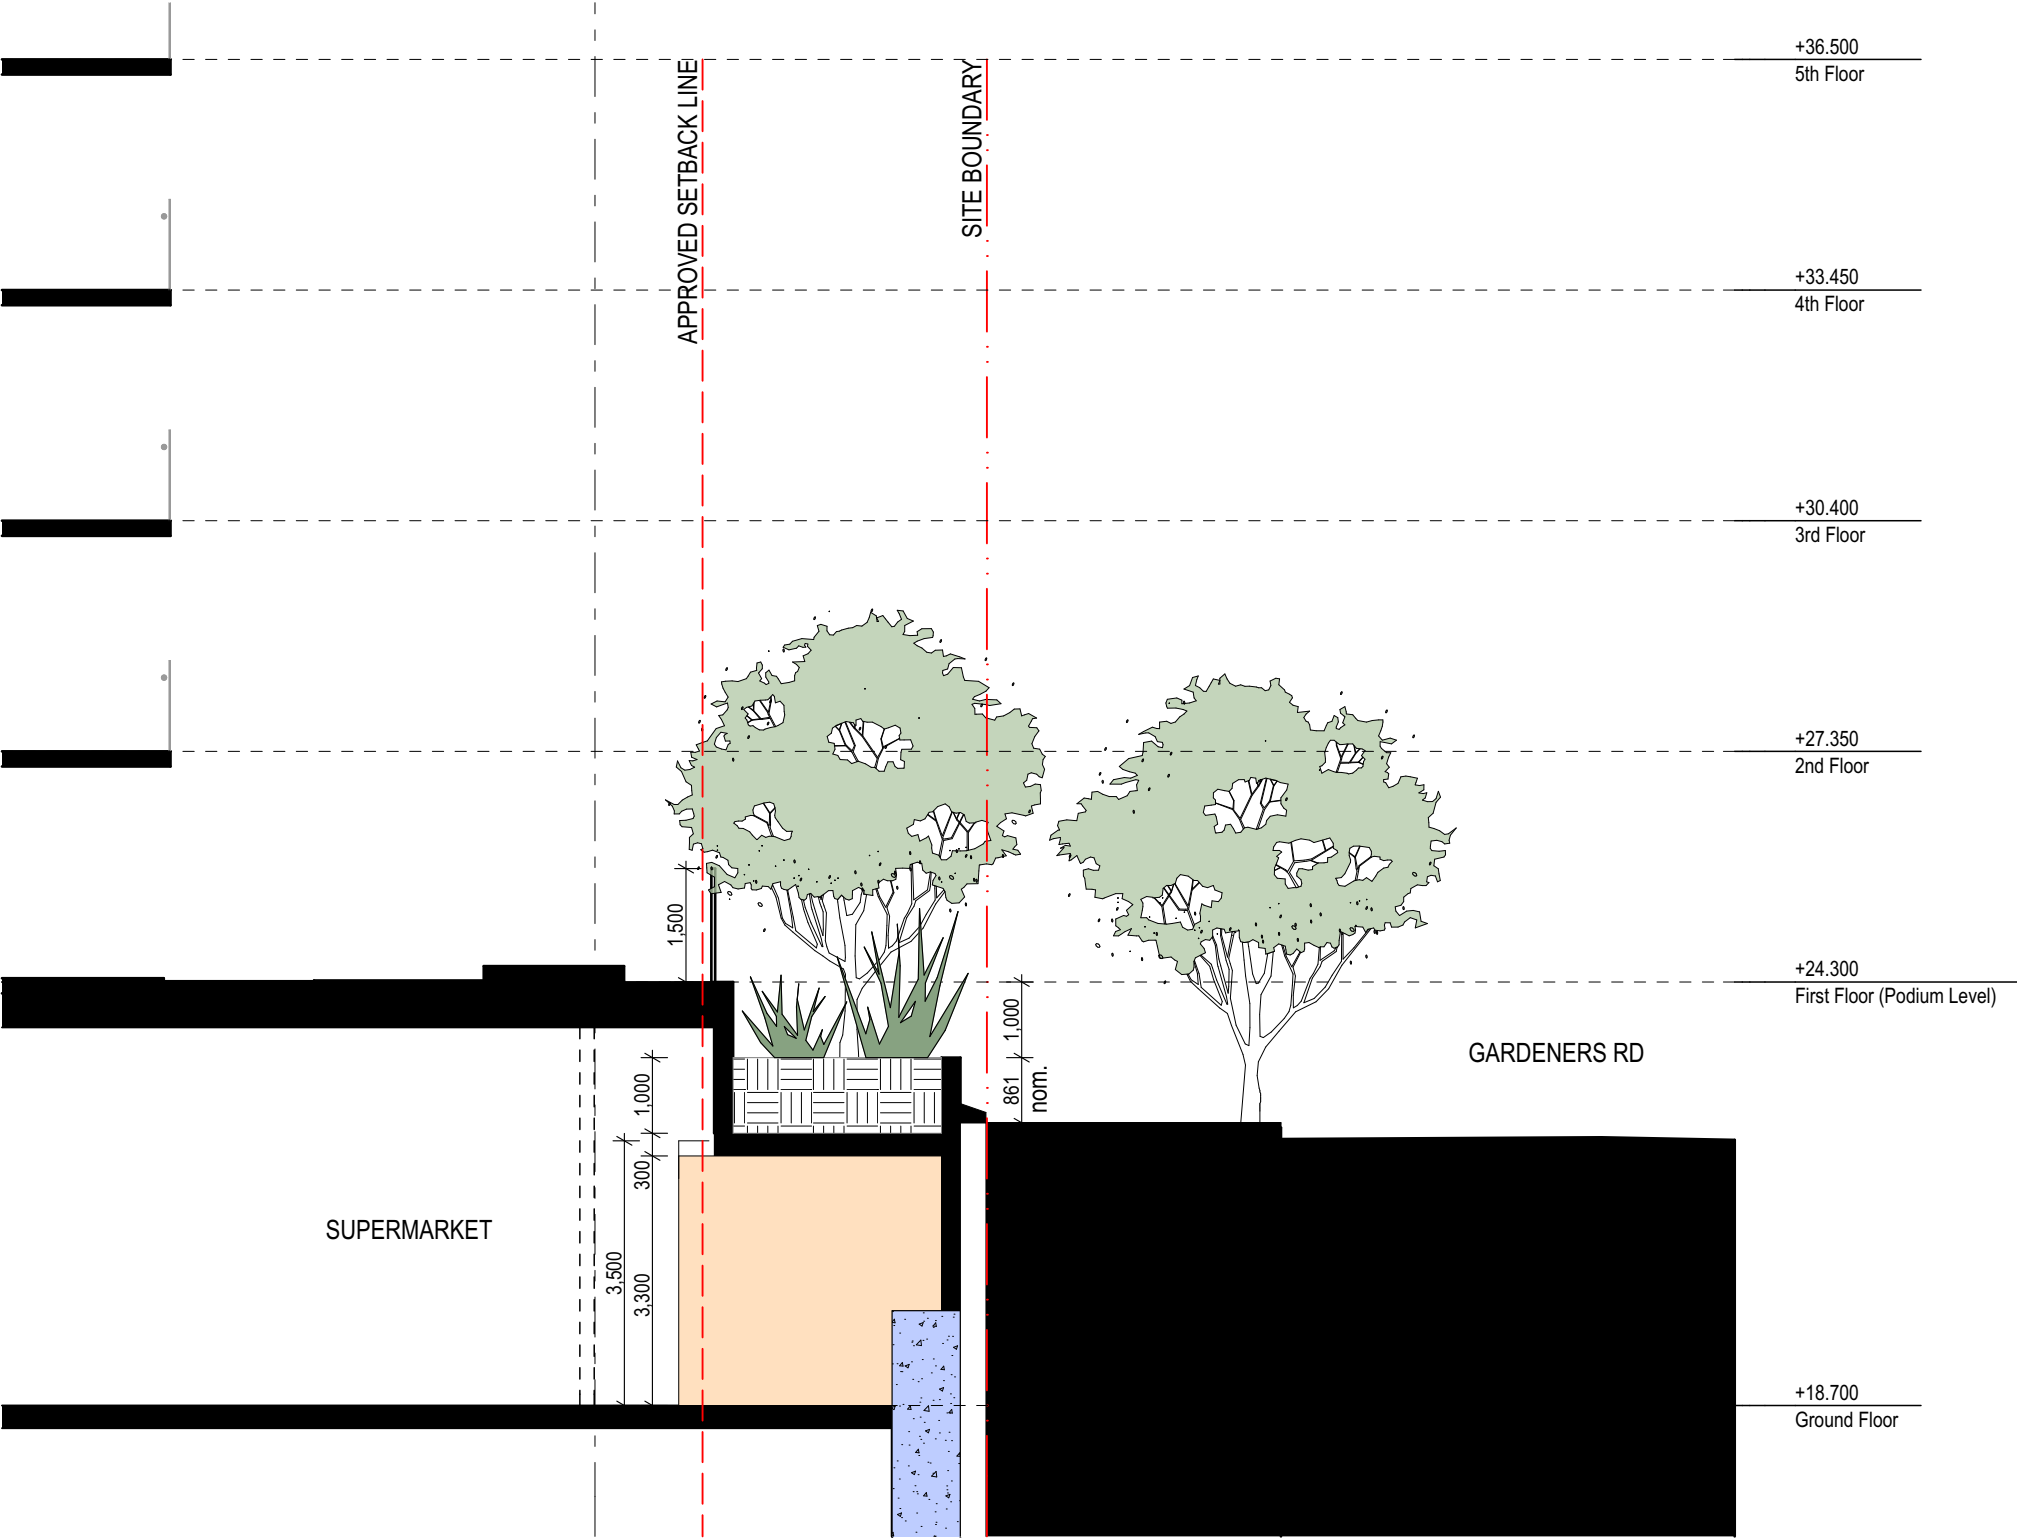

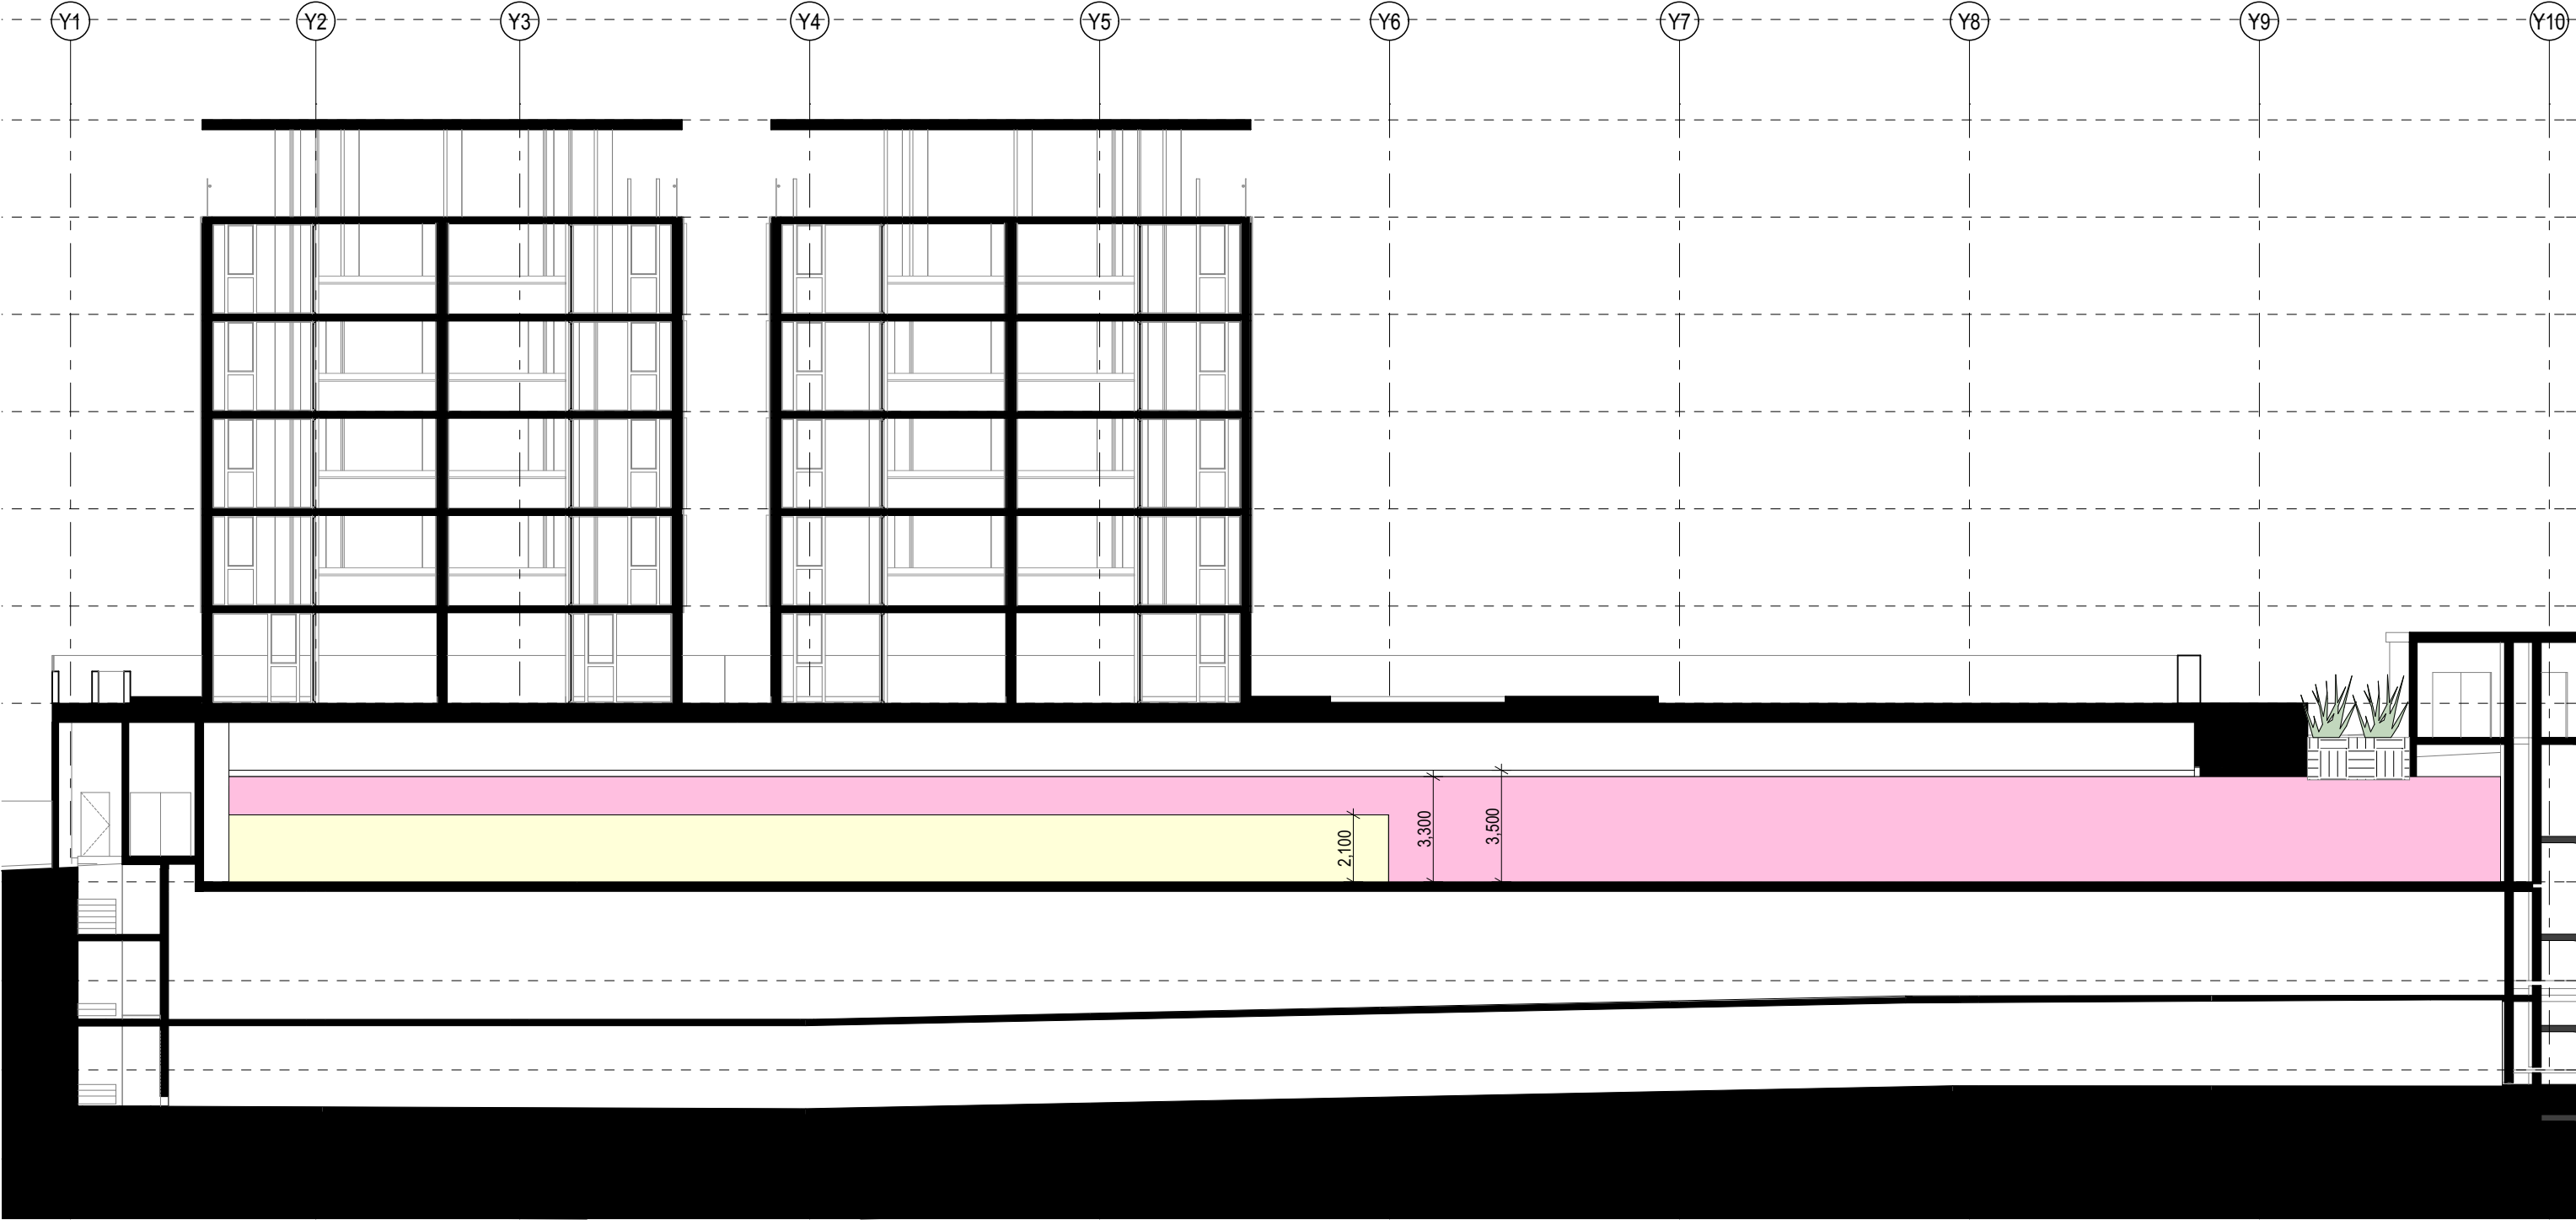







LEGEND

- 1** VIEW THROUGH TO THE SKY HELPS TO REDUCE THE PERCEIVED MASS OF THE BUILDING
- 2** TALLER PROPORTION IS MORE ELEGANT
- 3** LEVEL 08 FACADE IS LARGELY OPEN WITH GLAZED BALUSTRADES AND FEATURE EXTERNAL FINIS
- 4** PARAPET HEIGHT CONCEALS PLANT ROOMS AND LIFT OVERRUN

4

1

3

2

