


CODE	BOTANICAL NAME	COMMON NAME	HEIGHT (M)	SPREAD (M)	POT SIZE	QTY
PLANT SCHEDULE						
TREES						
AF	Agonis flexuosa	Jervis Bay After Dark	6	3	75 Lt	5
BM	Backhousia myrtifolia	Aniseed Tree	10	3	100 Lt	2
BA	Banksia integrifolia	Coast Banksia	6	4	75 Lt	3
CG	Ceratopetalum gummiiferum	NSW Christmas Bush	6	2	100 Lt	8
CA	Cupaniopsis anacardioides	Tuckeroo	15	5	800Lt	2
EP	Elaeocarpus eumundii 'Prima Donna'	Quandong	10	3	100 Lt	2
EM	Eucalyptus maculata	Scribbly Gum	15	8	100 Lt	3
EP	Elaeocarpus reticulatus	Blueberry Ash	6	5	100 Lt	11
HF	Hymenosporum flavum	Native Frangipani	10	5	100 Lt	16
PL	Plantnus orientalis cuneata	Oriental Plane	20	10	400 Lt	5
PA	Plumeria acutifolia	Frangipani	4	3	100 Lt	6
SA	Syzygium australe 'Resilience'	Lilly Pilly	5	3	100Lt	27
PALMS & FERNS						
AC	Anchontophoenix cunninghamiana	Bangalow Palm	12	2.5	100 Lt	4
CF	Cytomium falcatum	Japanese Holly Fern	0.3	0.3	200mm	50
CS	Chamaedorea seifrizii	Bamboo Palm	3	2	75Lt	9
CH	Chamaerops humilis	European Fan Palm	3	2	100 Lt	11
Da	Doodia aspera	Rasp Fern	.3	.3	200mm	540
LA	Livistona australis	Cabbage Tree Palm	20	2	200 Lt	13
Sn	Strelitzia nicotai	Bird of Paradise	6	3	100 Lt	7
SHRUBS						
Al	Acacia 'Little nugget'	Wattle	1.5	1.2	200mm	62
As	Adenanthos sericea	Wolly Bush	3	2	200mm	240
Aw	Acalypha wilkesiana	Copperleaf	3	2	200mm	65
Av	Alpinia variegata	Ginger	1.0	1.0	200mm	70
Cr	Cordylina 'Red Fountain'	Cordylina	1	0.5	200mm	10
Bl	Bambusa textilis var. Gracilis	Slender Weaver's Bamboo	6	1.2	45Lt	21
Gr	Grevillea 'Robyn Gordon'	Grevillea	3m	1.5m	200mm	126
Lc	Loropetalum chinense 'Plum delight'	Chinese Fringe Flower	1.8	1	400mm	30
Mb	Mackaya bella	Forest Bell Bush	1.5	1.2	150mm	118
Ml	Melaleuca 'Little Red'	Red Tea Tree	1.2	1.5	200mm	50
Px	Philodendron 'Xanadu'	Philodendron	0.5	0.5	200mm	404
Pt	Pittosporum tobira 'Miss Muffet'	Mock Orange	1	1	200mm	17
Sj	Strelitzia juncea	Narrow leaved Bird of Paradise	2	0.8	200mm	11
Sc	Syzygium cascade	Lilly Pilly	3	2	200mm	101
Sh	Syzygium 'Hedgemaster'	Lilly Pilly	1.5	1	200mm	87
Vj	Viburnum japonicum	Viburnum	1.5	1.2	200mm	60
GROUNDCOVERS						
Dt	Dianella 'Tas Red'	Flax Lilly	0.4	0.5	200mm	548
Hg	Helmholtzia glaberrima	Stream Lilly	0.4	0.3	200mm	90
Hs	Hibbertia scandens	Snake Vine	0.5	2	200mm	475
Lc	Lomandra confertifolia	Lomandra	0.4	0.6	200mm	556
Lm	Liriope muscarif 'Evergreen Giant'	Giant Liriope	0.5	0.5	150mm	908

GENERAL NOTES

- THIS DRAWING IS COPYRIGHT AND IS THE PROPERTY OF TURF DESIGN STUDIO AND MUST NOT BE USED WITHOUT PERMISSION.
- THIS DRAWING IS AN UNCONTROLLED COPY UNLESS STAMPED WITH STATUS.
- THE CONTRACTOR MUST VERIFY ALL DIMENSIONS AND LEVELS ON SITE AS THIS IS NOT A SHOP DRAWING.
- THE CONTRACTOR MUST REFER ANY DISCREPANCIES TO THE SUPERINTENDENTS REPRESENTATIVE BEFORE PROCEEDING WITH THE WORK.
- THE CONTRACTOR MUST NOT SCALE FROM THESE DRAWINGS. USE NOMINATED DIMENSIONS AND LEVELS.
- THIS DRAWING MUST BE READ IN CONJUNCTION WITH THE TOTAL CONTRACT PACKAGE INCLUDING DRAWINGS AND SPECIFICATIONS OF ALL CONSULTANTS.
- SURVEY INFORMATION
- TURF DESIGN STUDIO DO NOT WARRANT THE ACCURACY OF SURVEY INFORMATION.

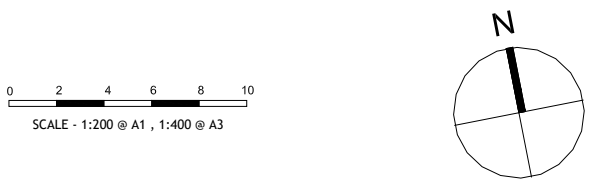

C	10.04.2018	FOR APPROVAL	AR	MC
B	27.03.2018	FOR APPROVAL	AR	MC
A	05.03.2018	FOR APPROVAL	AR	MC
Rev	Date	Description	Drawn	Checked

Consultant

turf

Turf Design Studio - PO Box 419 Cronulla NSW 2230, 95 Kingsway, Cronulla 2230
Phone: (+61 2) 9527 3380, Fax: (+61 2) 9527 2307
Email: sydney@turfdesign.com

Client

CROWN CROWN GROUP
Level 29, 1 Market Street
Sydney NSW 2000

Project
EASTLAKES TOWN CENTRE - NORTH SITE

Project No.
1602

Drawing title
PLANTING PLAN

Drawing status
FOR APPROVAL



Drawing No.
L-DA-03

Revision
C



GENERAL NOTES

1. THIS DRAWING IS COPYRIGHT AND IS THE PROPERTY OF TURF DESIGN STUDIO AND MUST NOT BE USED WITHOUT PERMISSION.
2. THIS DRAWING IS AN UNCONTROLLED COPY UNLESS STAMPED WITH STATUS.
3. THE CONTRACTOR MUST VERIFY ALL DIMENSIONS AND LEVELS ON SITE AS THIS IS NOT A SHOP DRAWING.
4. THE CONTRACTOR MUST REFER ANY DISCREPANCIES TO THE SUPERINTENDENTS REPRESENTATIVE BEFORE PROCEEDING WITH THE WORK.
5. THE CONTRACTOR MUST NOT SCALE FROM THESE DRAWINGS. USE NOMINATED DIMENSIONS AND LEVELS.
6. THIS DRAWING MUST BE READ IN CONJUNCTION WITH THE TOTAL CONTRACT PACKAGE INCLUDING DRAWINGS AND SPECIFICATIONS OF ALL CONSULTANTS.

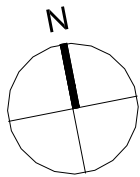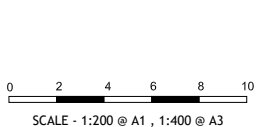

C	10.04.2018	FOR APPROVAL	AR	MC
B	27.03.2018	FOR APPROVAL	AR	MC
A	05.03.2018	FOR APPROVAL	AR	MC
Rev	Date	Description	Drawn	Checked

Consultant



Turf Design Studio : P.O Box 419 Cronulla NSW 2230, 95 Kingsway, Cronulla 2230
Phone (+61 2) 9527 3380, Fax (+61 2) 9527 2307
Email : sydney@turfdesign.com

Client



CROWN GROUP
Level 29, 1 Market Street
Sydney NSW 2000

Project EASTLAKES TOWN CENTRE - NORTH SITE


Project No.
1602

Drawing title
SOIL DEPTH PLAN


Drawing status
FOR APPROVAL

Drawing No.
L-DA-04


Revision
C

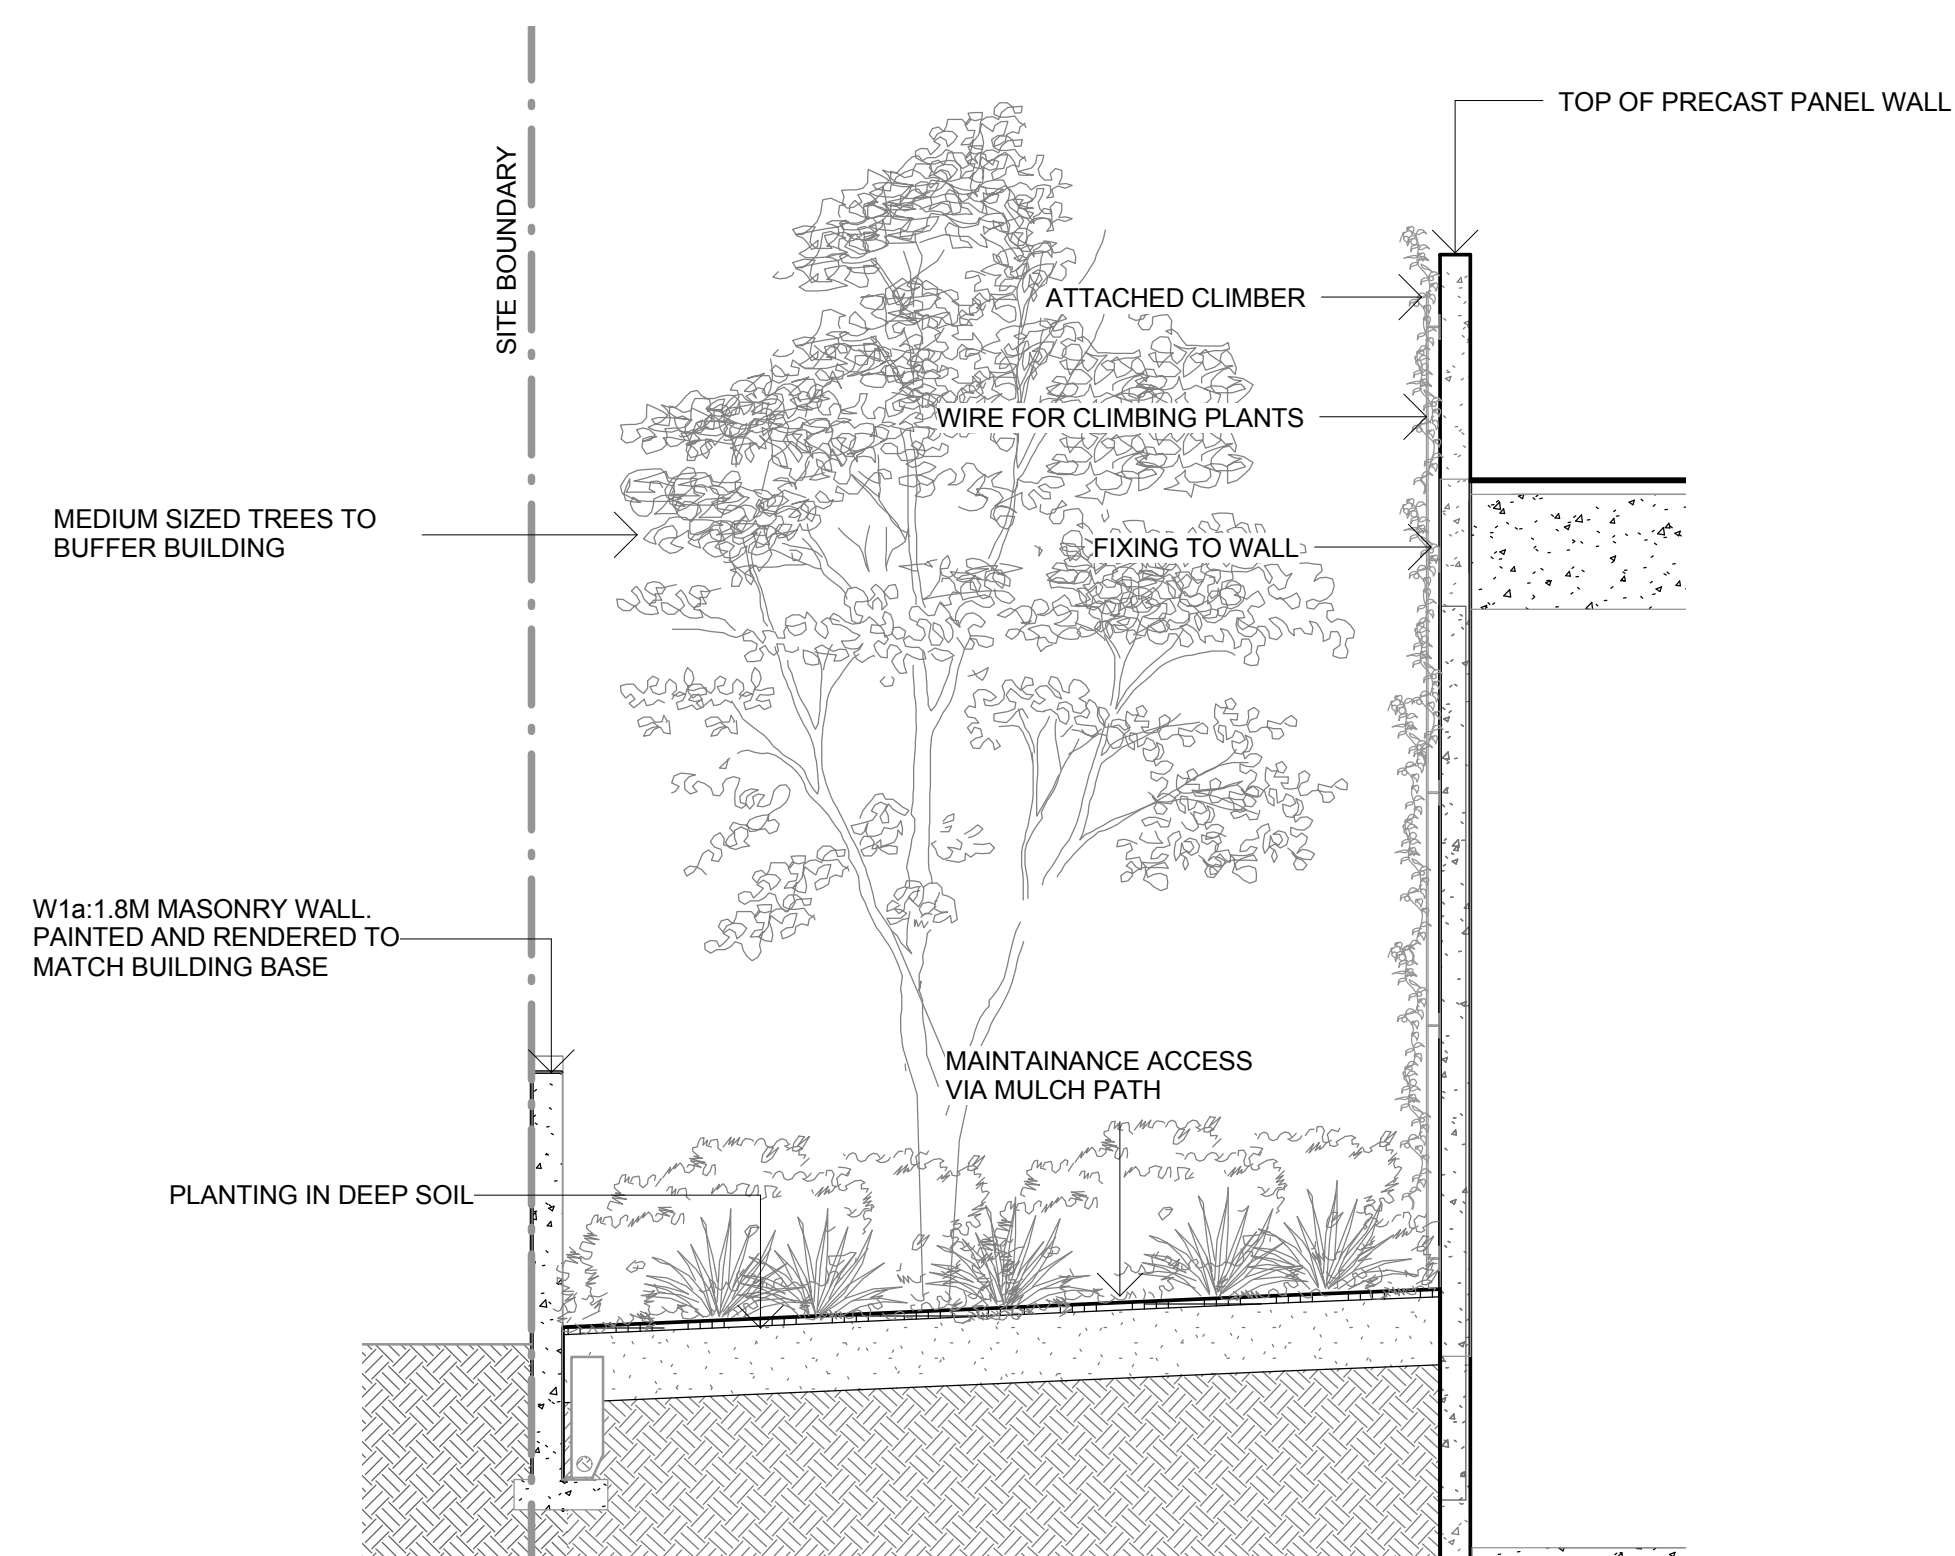

1 WESTERN BOUNDARY WALL
1 : 50

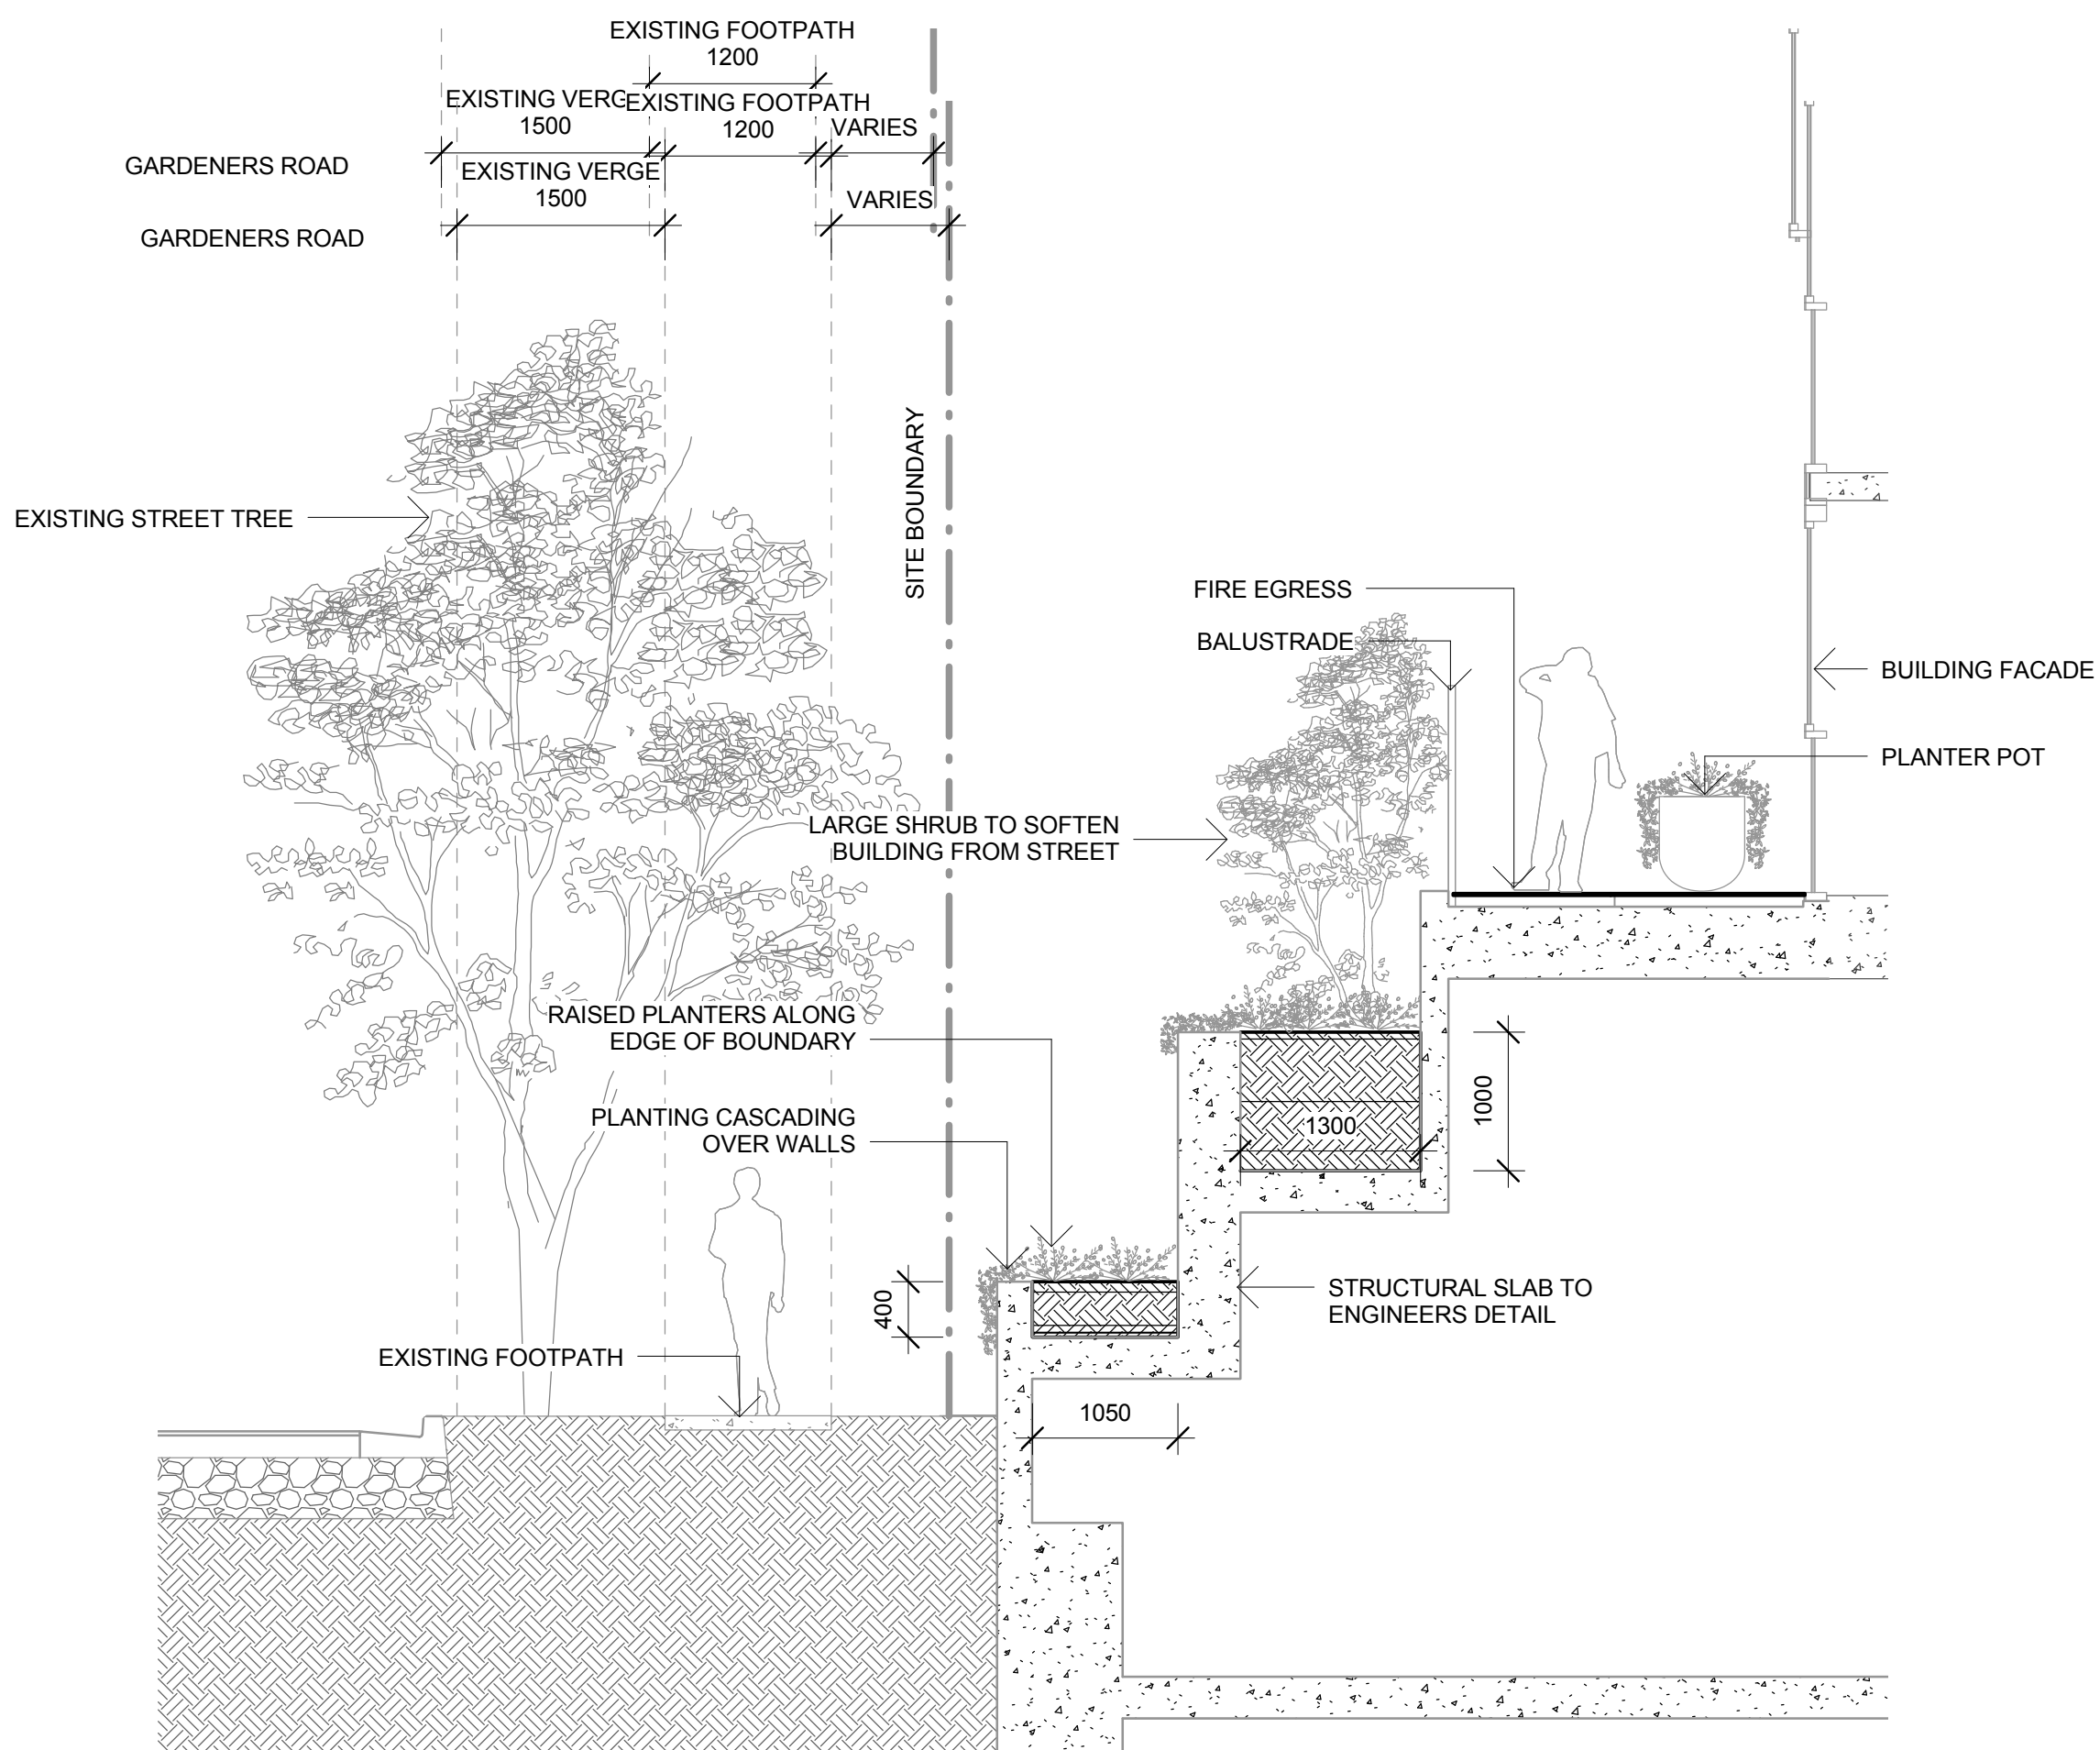

2 GARDENERS ROAD BOUNDARY PLANTERS
1 : 50

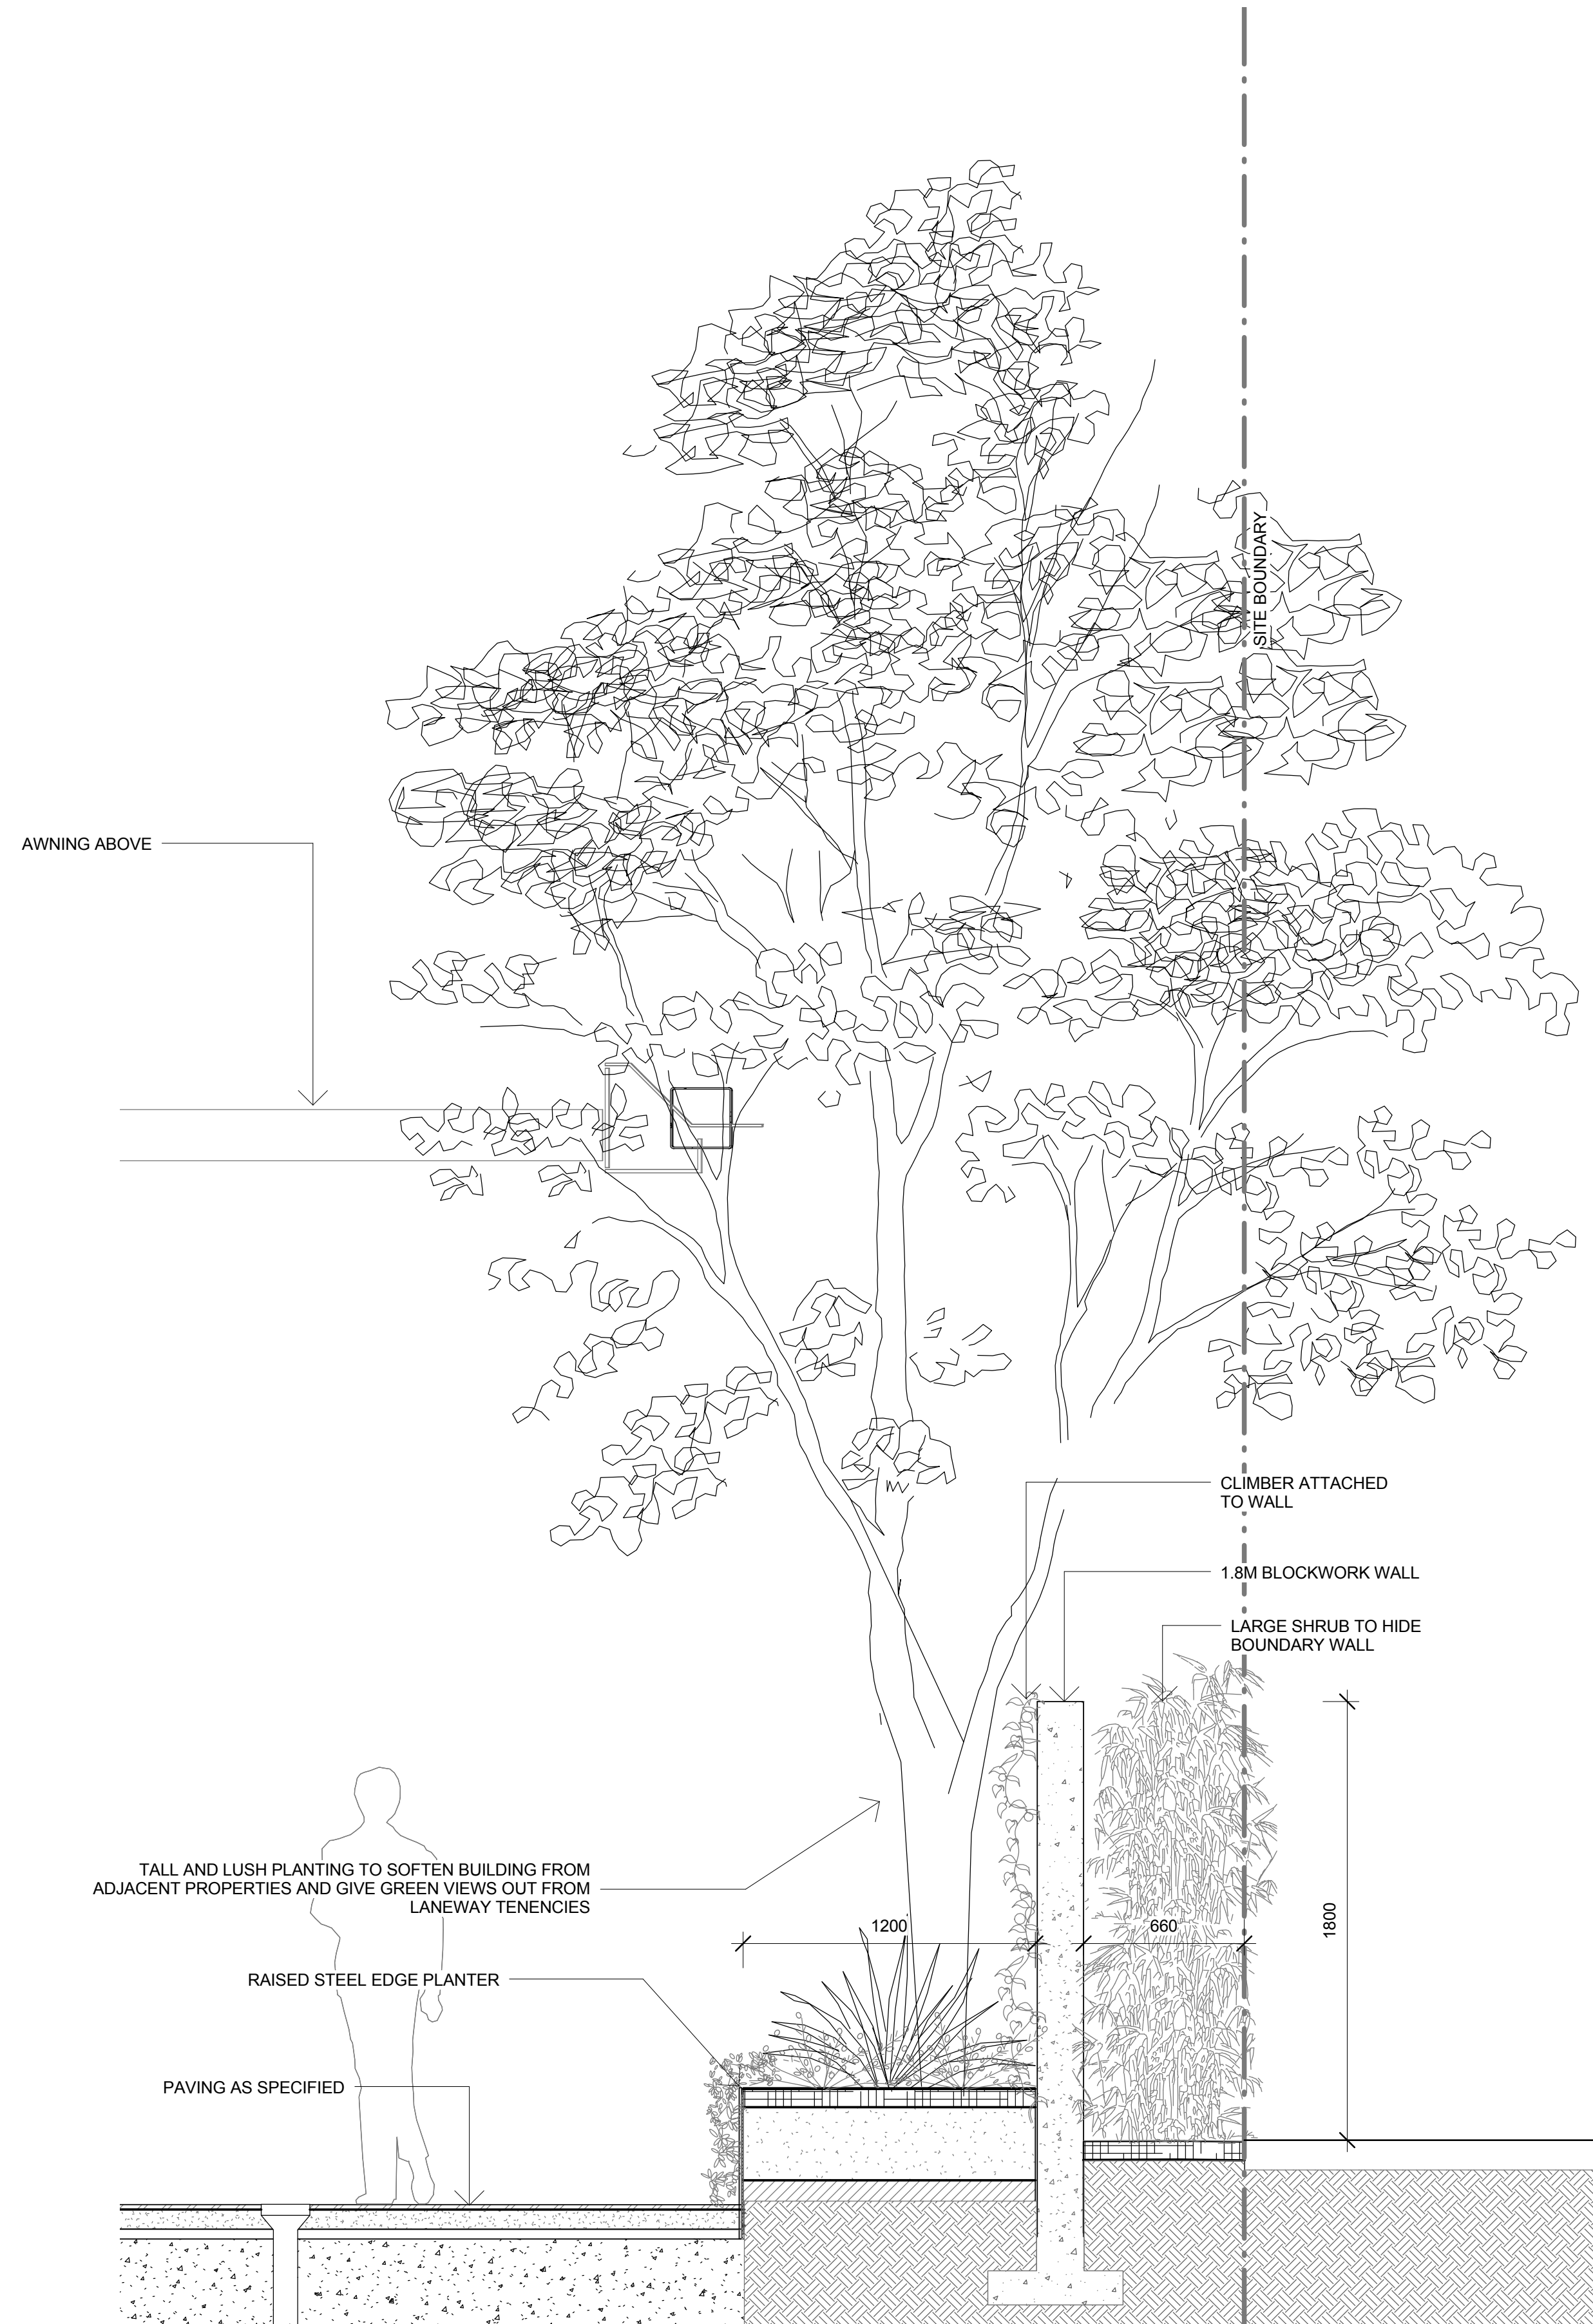

3 EASTERN LANEWAY BOUNDARY WALL
1 : 20

- GENERAL NOTES
- THIS DRAWING IS COPYRIGHT AND IS THE PROPERTY OF TURF DESIGN STUDIO AND MUST NOT BE USED WITHOUT PERMISSION.
 - THIS DRAWING IS AN UNCONTROLLED COPY UNLESS STAMPED WITH STATUS.
 - THE CONTRACTOR MUST VERIFY ALL DIMENSIONS AND LEVELS ON SITE AS THIS IS NOT A SHOP DRAWING.
 - THE CONTRACTOR MUST REFER ANY DISCREPANCIES TO THE SUPERINTENDENTS REPRESENTATIVE BEFORE PROCEEDING WITH THE WORK.
 - THE CONTRACTOR MUST NOT SCALE FROM THESE DRAWINGS. USE NOMINATED DIMENSIONS AND LEVELS.
 - THIS DRAWING MUST BE READ IN CONJUNCTION WITH THE TOTAL CONTRACT PACKAGE INCLUDING DRAWINGS AND SPECIFICATIONS OF ALL CONSULTANTS.
- SURVEY INFORMATION
- TURF DESIGN STUDIO DO NOT WARRANT THE ACCURACY OF SURVEY INFORMATION.

AR	10.04.2018	FOR APPROVAL	AR	MC
B	27.03.2018	FOR APPROVAL	AR	MC
A	05.03.2018	FOR APPROVAL	AR	MC
Rev	Date	Description	Drawn	Checked

Consultant

turf

Turf Design Studio - PO Box 419 Cronulla NSW 2230, 95 Kingsway, Cronulla 2230
Phone: (+61 2) 9527 3380, Fax: (+61 2) 9527 2307
Email: sydney@turfdesign.com

Client

CROWN CROWN GROUP
Level 29, 1 Market Street
Sydney NSW 2000

Project

EASTLAKES TOWN CENTRE - NORTH SITE

Project No.

1602

Drawing title

SECTIONS

Drawing status

FOR APPROVAL

Drawing No.

L-DA-05

Revision

C

1. THIS DRAWING IS COPYRIGHT AND IS THE PROPERTY OF TURF DESIGN STUDIO AND MUST NOT
2. BE USED WITHOUT PERMISSION.
3. THIS DRAWING IS AN UNCONTROLLED COPY WORKING DRAFT WITH STATUS.
4. THE CONTRACTOR MUST VERIFY ALL DIMENSIONS AND LEVELS ON SITE AS THIS IS NOT A SHOP
5. DRAWING.
6. THE CONTRACTOR MUST REFER ANY DISCREPANCIES TO THE SUPERINTENDENTS
7. REPRESENTATIVE BEFORE PROCEED WITH THE WORK.
8. THE CONTRACTOR MUST NOT SCALE FROM THESE DRAWINGS. USE NOMINATED DIMENSIONS
9. AND LEVELS.
10. THIS DRAWING MUST BE READ IN CONJUNCTION WITH THE TOTAL CONTRACT PACKAGE
11. INCLUDING DRAWINGS AND SPECIFICATIONS OF ALL CONSULTANTS.

7. TURF DESIGN STUDIO DO NOT WARRANT THE ACCURACY OF SURVEY INFORMATION.

A large, rectangular infinity pool with a wooden deck and lush greenery in the foreground, overlooking the ocean under a blue sky. The pool's edge is perfectly aligned with the horizon, creating a seamless transition between the water and the sea. The surrounding landscape is meticulously landscaped with various plants and trees, and a modern building is visible in the background.

A large, modern building with a dark facade and a swimming pool in the foreground. The building has a prominent glass section on the left and a dark, textured section on the right. The pool is rectangular and surrounded by a paved deck. There are lounge chairs and a pergola structure near the pool. The sky is blue with some clouds.

Consultant	
------------	--

Consultant	
------------	--

Client	
--------	--

Drawing status
FOR APPROVAL

Drawing No.	Revision
I-DA-07	C

1. NAME	
----------------	--