

AECOM does not warrant the accuracy or completeness of information displayed in this map and any person using it does so at their own risk. AECOM shall bear no responsibility for errors, faults, defects, or omissions in the information.




PROJECT ID: S4149701
 CREATED BY: TO
 LAST MODIFIED: TO 08 02 2011

AECOM
 www.aecom.com

LEGEND

- Site boundary
- Impacted soil zone
- Extent of analytical data presented in Appendix D
- RBSWC exceedance location (mg/kg)
- Existing sample location

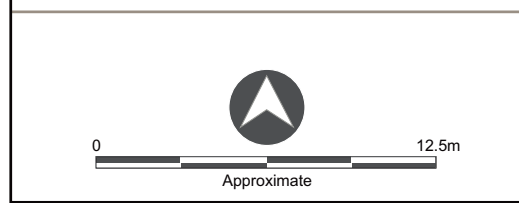

RBSWC Contaminant Exceedances in ISZ 9

Orica Australia Pty Ltd
 Remedial Action Plan
 2 Christina Road
 Villawood NSW 2163

Figure 10

Drawing Source: CH2MHill (June 2007)


AECOM does not warrant the accuracy or completeness of information displayed in this map and any person using it does so at their own risk. AECOM shall bear no responsibility or liability for any errors, faults, defects, or omissions in the information.

ISZ 4 - Analytical data is compared to area-specific RBSC in table D3

ISZ 10 - Analytical data is compared to area-specific RBSC in table D8

ISZ 6 - Analytical data is compared to area-specific RBSC in table D5

PHARMACEUTICALS
EFFLUENT TREATMENT
PLANT

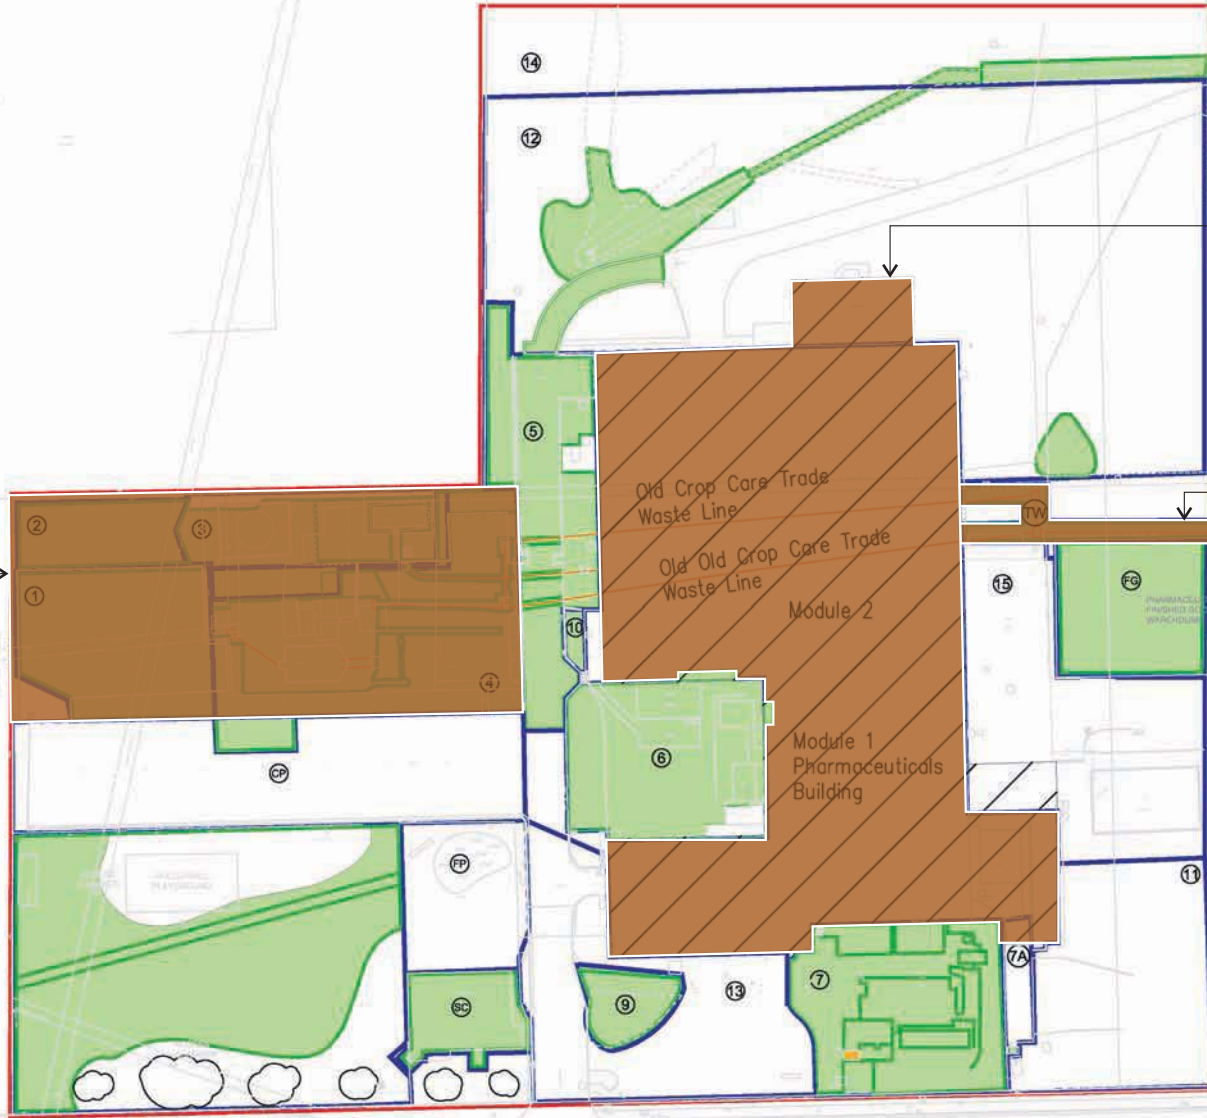

- Validation Area
- Trade Waste Systems
- Site Boundary
- Excavated Area
- ① Area Identification
- Pharmaceuticals Building

PROJECT ID: S4149701
 CREATED BY: TO
 LAST MODIFIED: TO 16 04 2010 www.aecom.com




CH2MHill Area A/C Pharmaceutical Site Validation Areas (ISZ 4, 6 & 10)

Orica Australia Pty Ltd
 Remedial Action Plan
 2 Christina Road
 Villawood NSW 2163

Figure
11

Drawing Source: CH2MHill (June 2007)

AECOM does not warrant the accuracy or completeness of information displayed on this map, and any person using it does so at their own risk. AECOM shall bear no responsibility or liability for any errors, faults, defects, or omissions in the information.

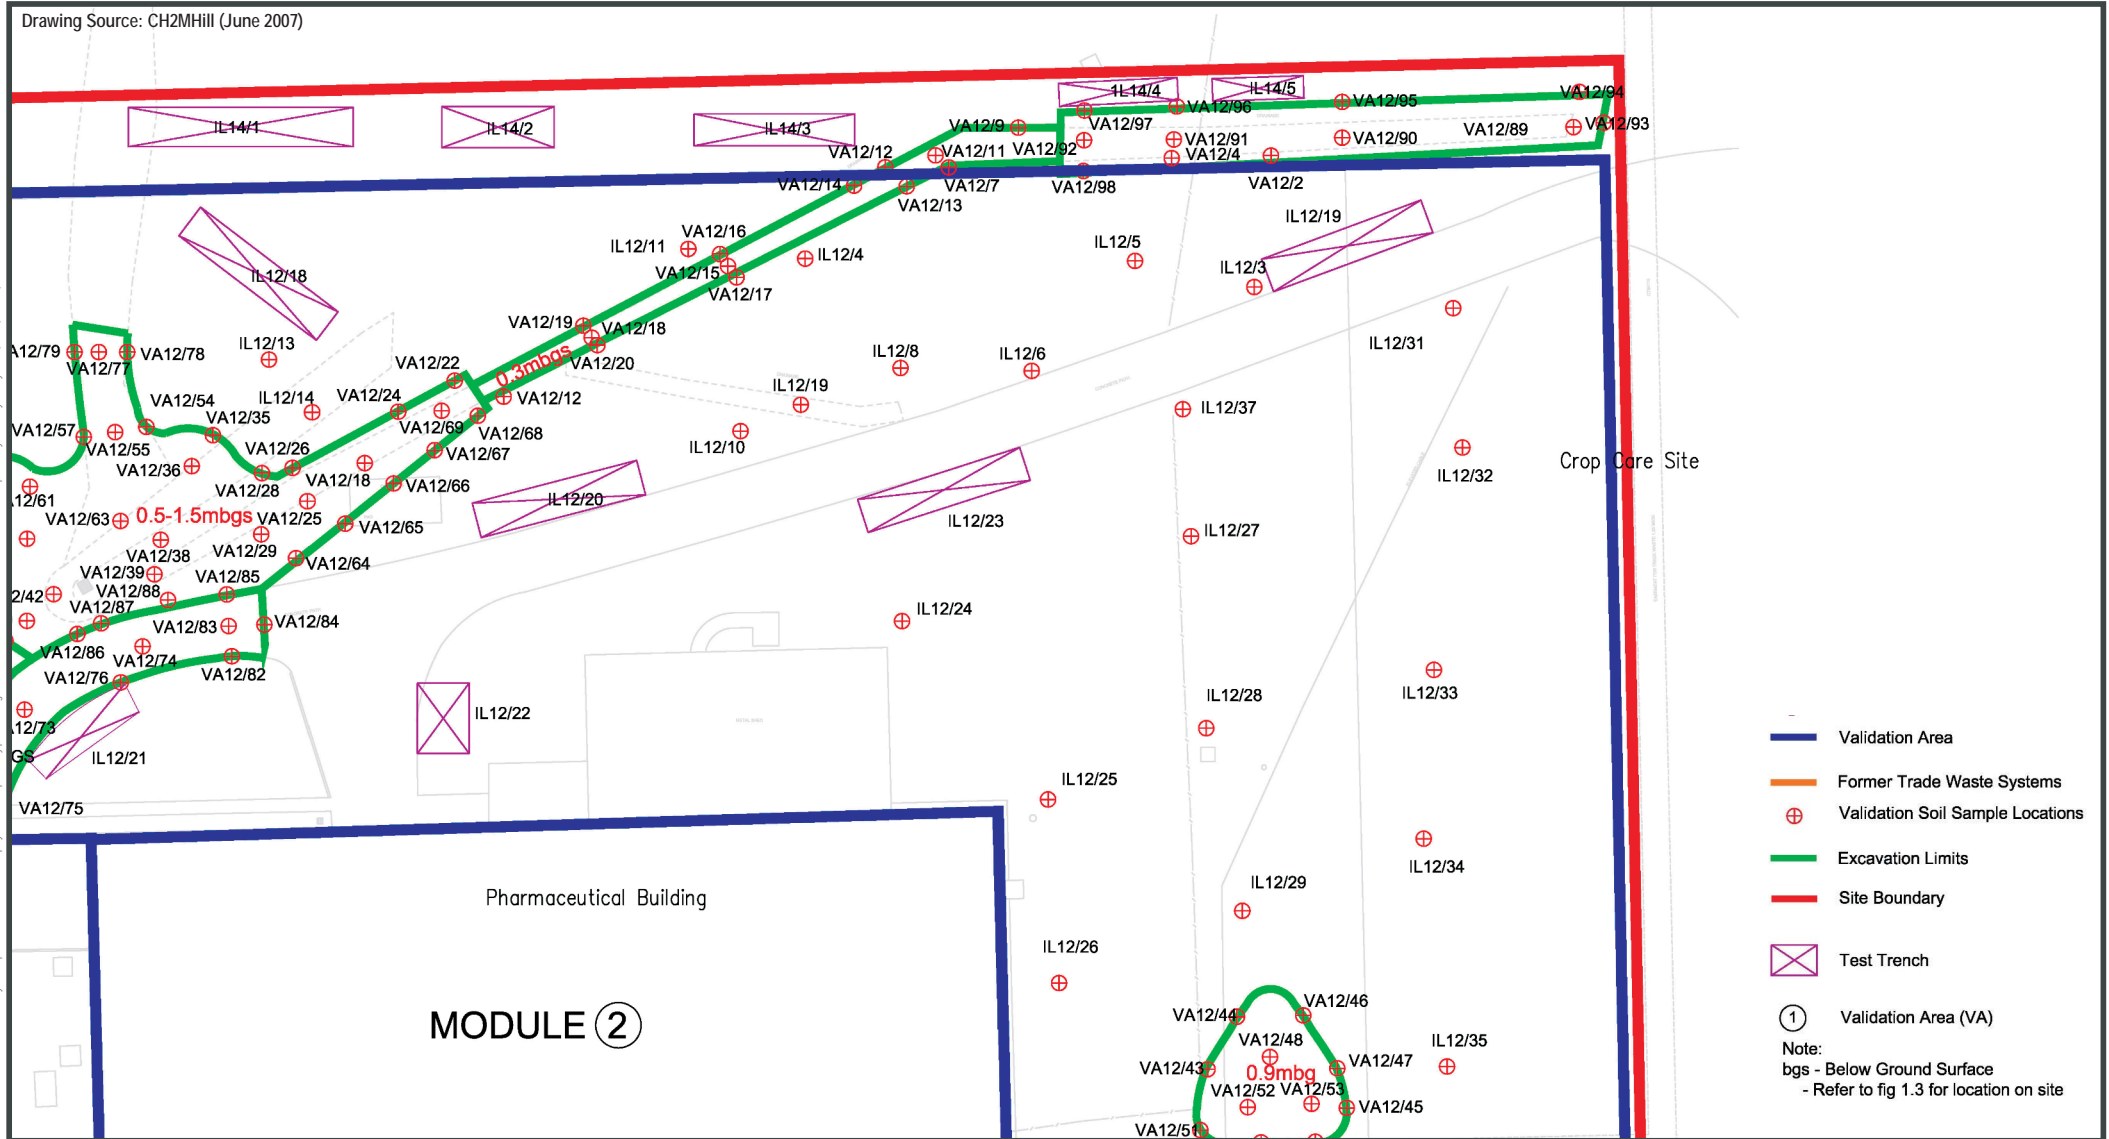

PROJECT ID: S4149701
 CREATED BY: TO
 LAST MODIFIED: TO 16 04 2010 www.aecom.com



**CH2MHill Area A/C RBSC
 Contaminant Exceedance in Area
 12 & 14**

Orica Australia Pty Ltd
 Remedial Action Plan
 2 Christina Road
 Villawood NSW 2163

**Figure
 12**

