

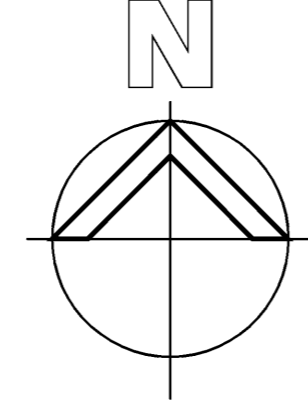
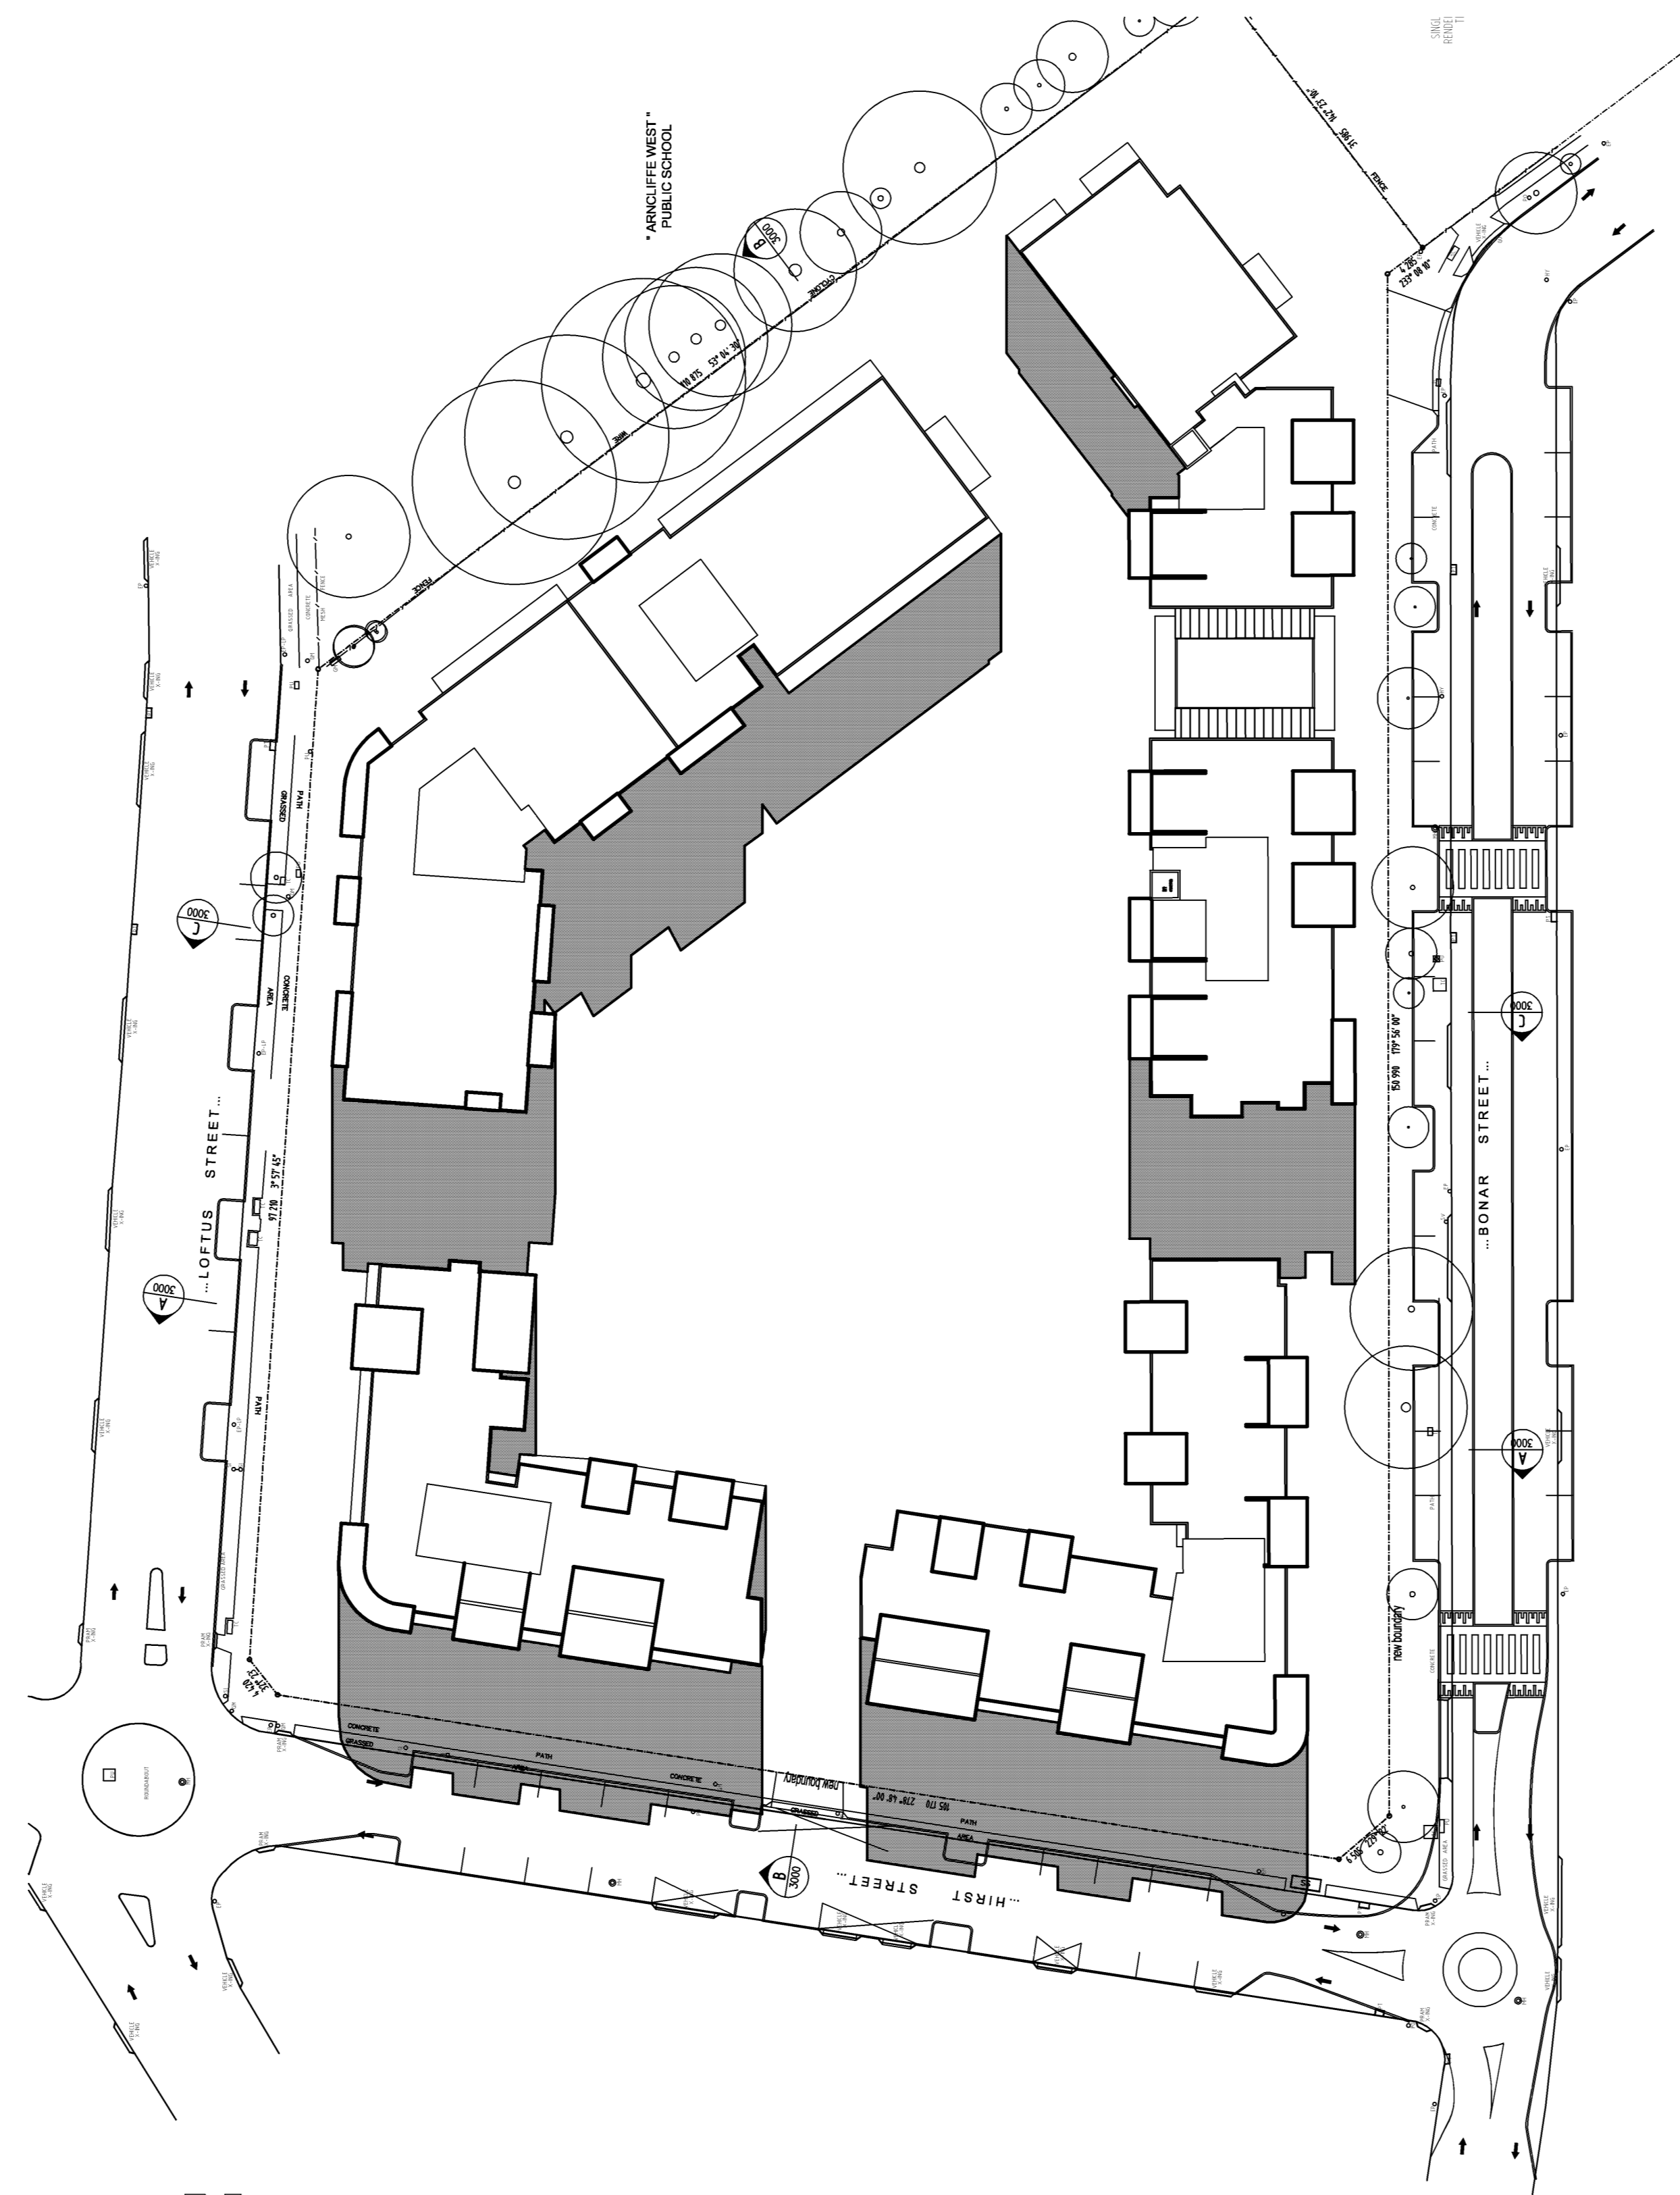


March 21 - Shadow Diagram - 9 am

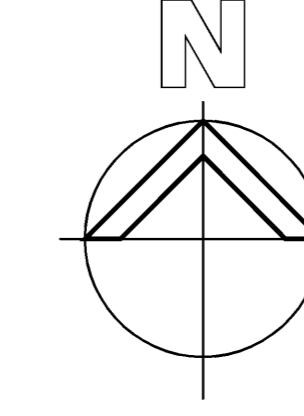


March 21 - Shadow Diagram - 12noon

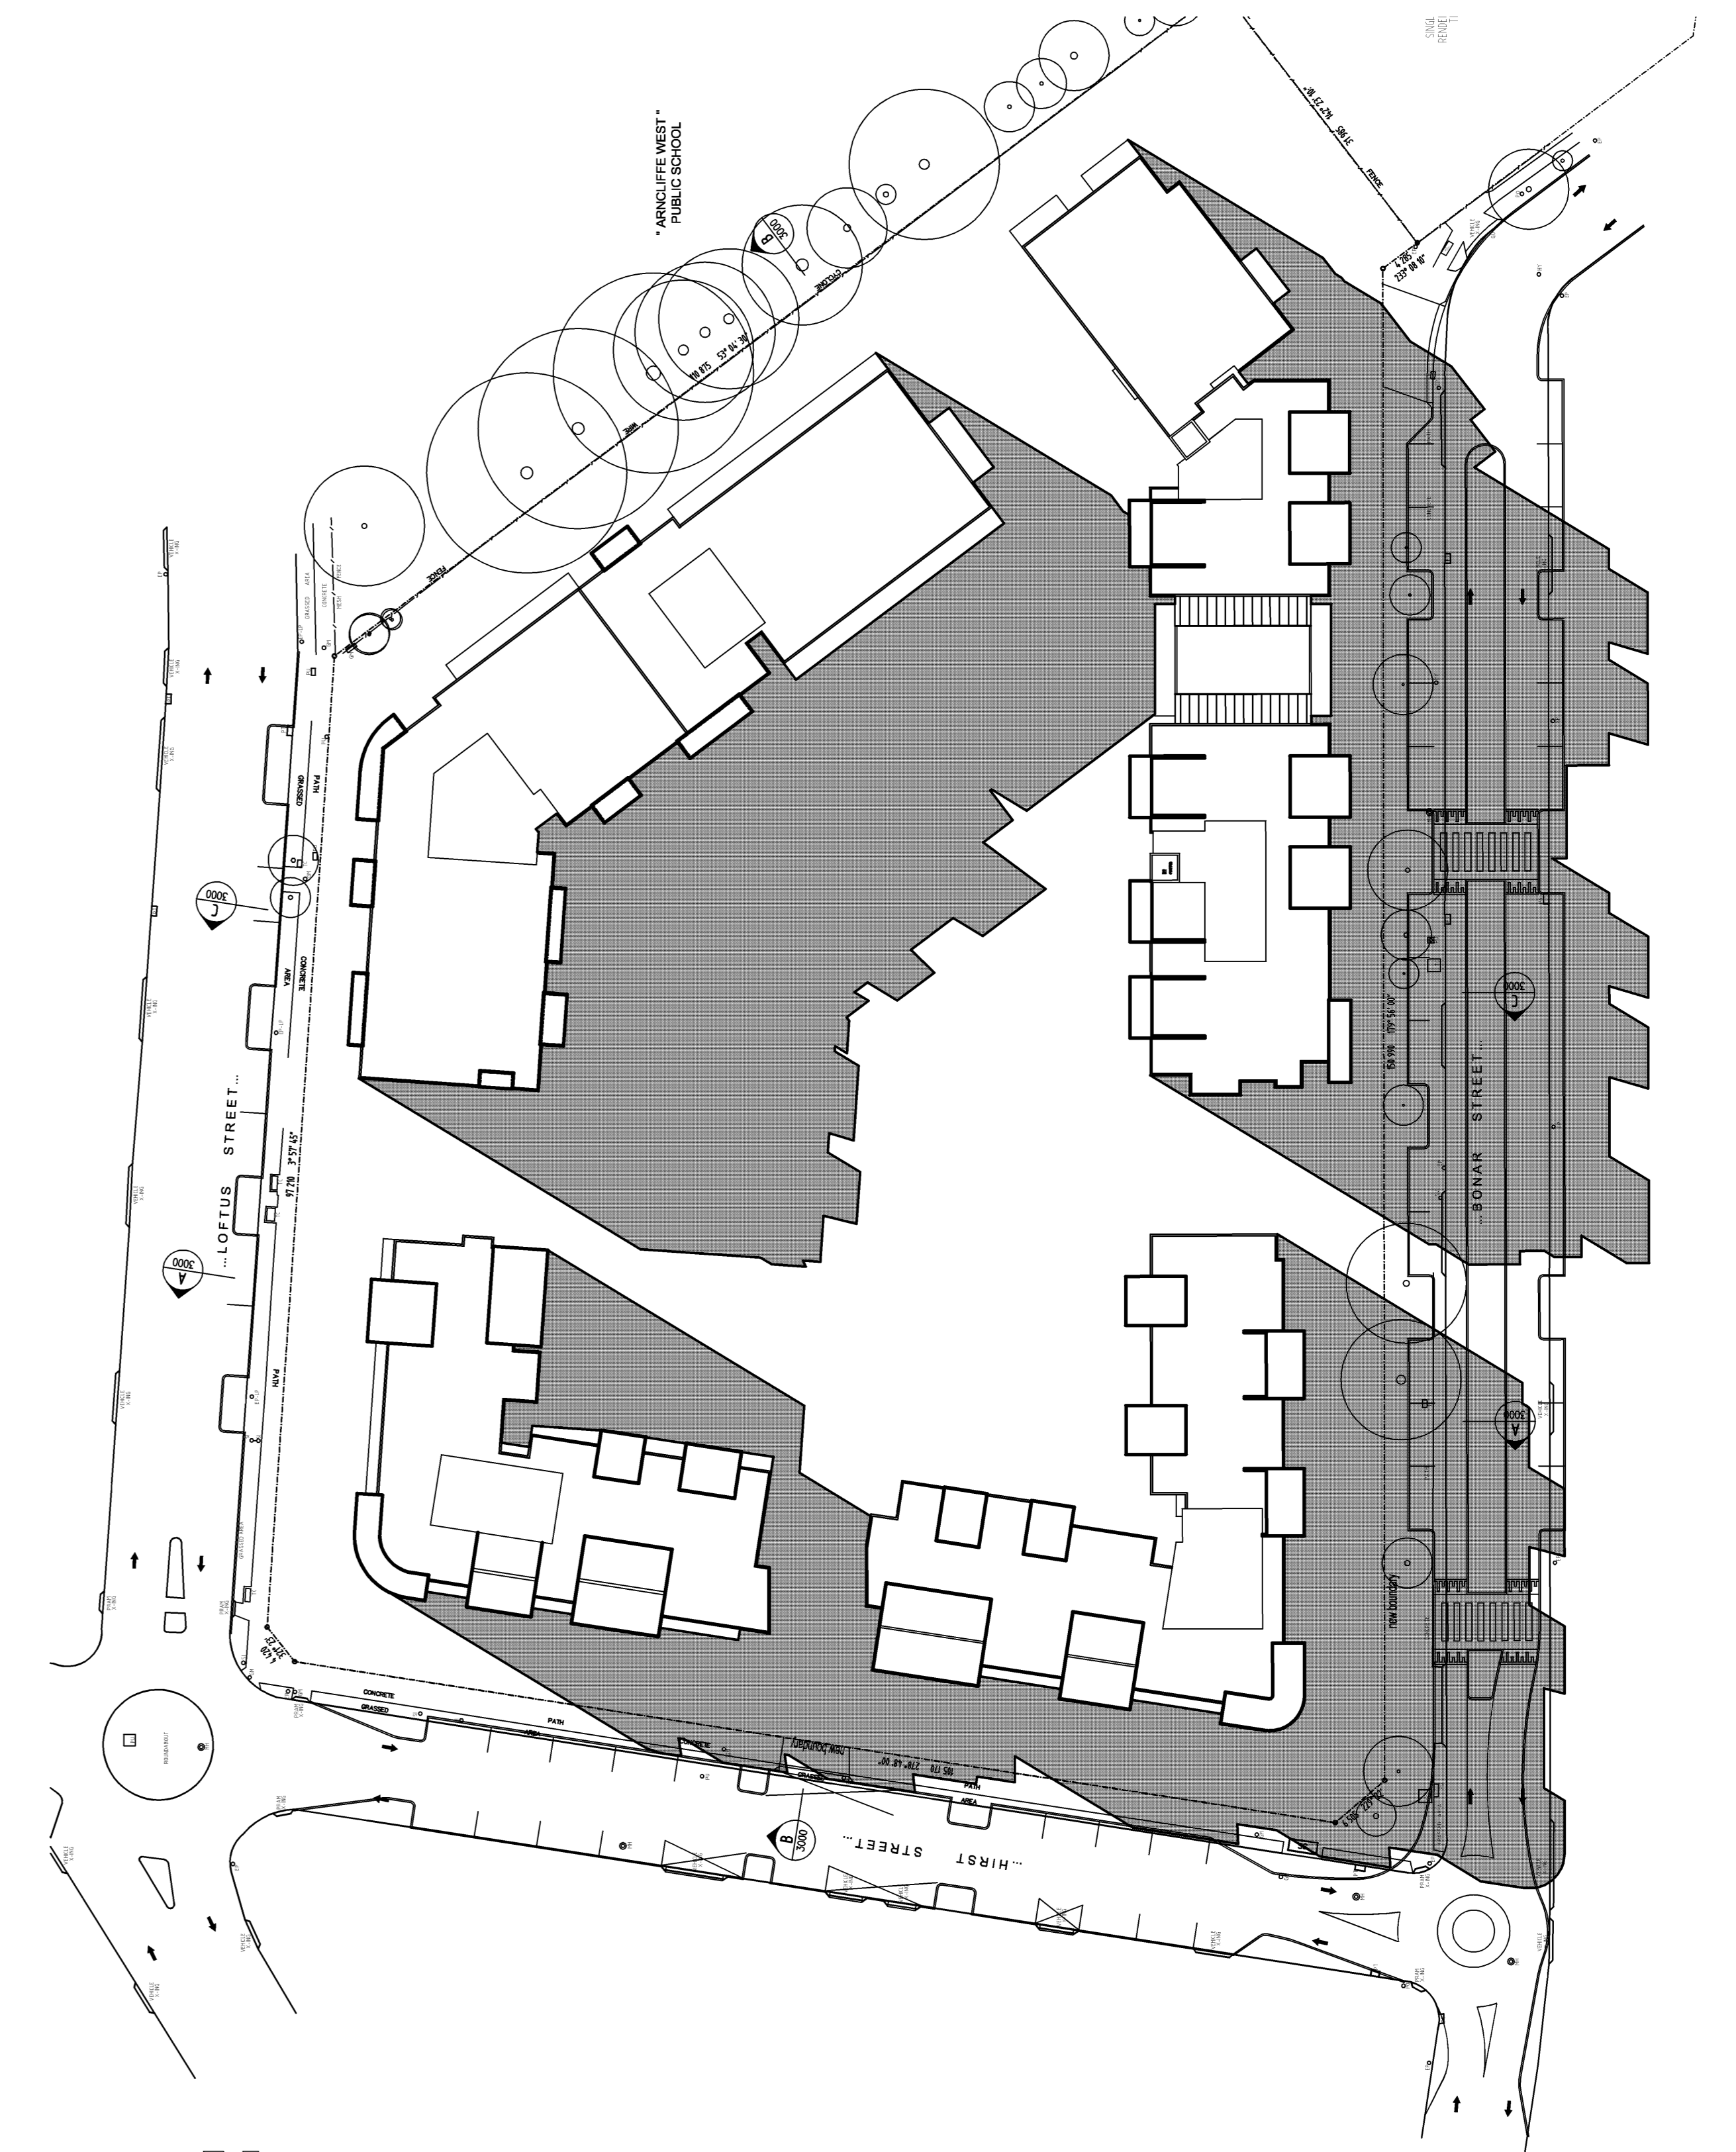

March 21 - Shadow Diagram - 3pm

NO.	REVISION	DATE

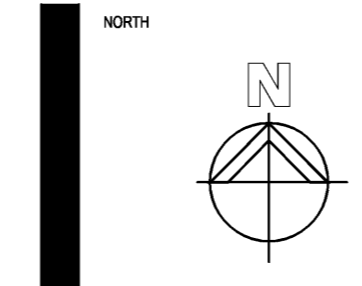

CLIENT  
**MERITON APARTMENTS**  
 PTY. LTD.  
 Level 11, 528 Kent Street,  
 Sydney, NSW 2000  
 Tel (02) 9287 2888 Fax (02) 9287 2177

PROJECT  
**LOFTUS RESIDENTIAL**  
 DEVELOPMENT

LOCATION  
 LOFTUS STREET,

DRAWN BY		TITLE	March Shadows
DATE		DATE	9am - 12noon - 3pm
CHECKED BY		DRAWN BY	
SCALE	1:500	PROJECT NO.	
		SHEET NO.	8000
			A