





September 21 - Shadow Diagram - 9 am

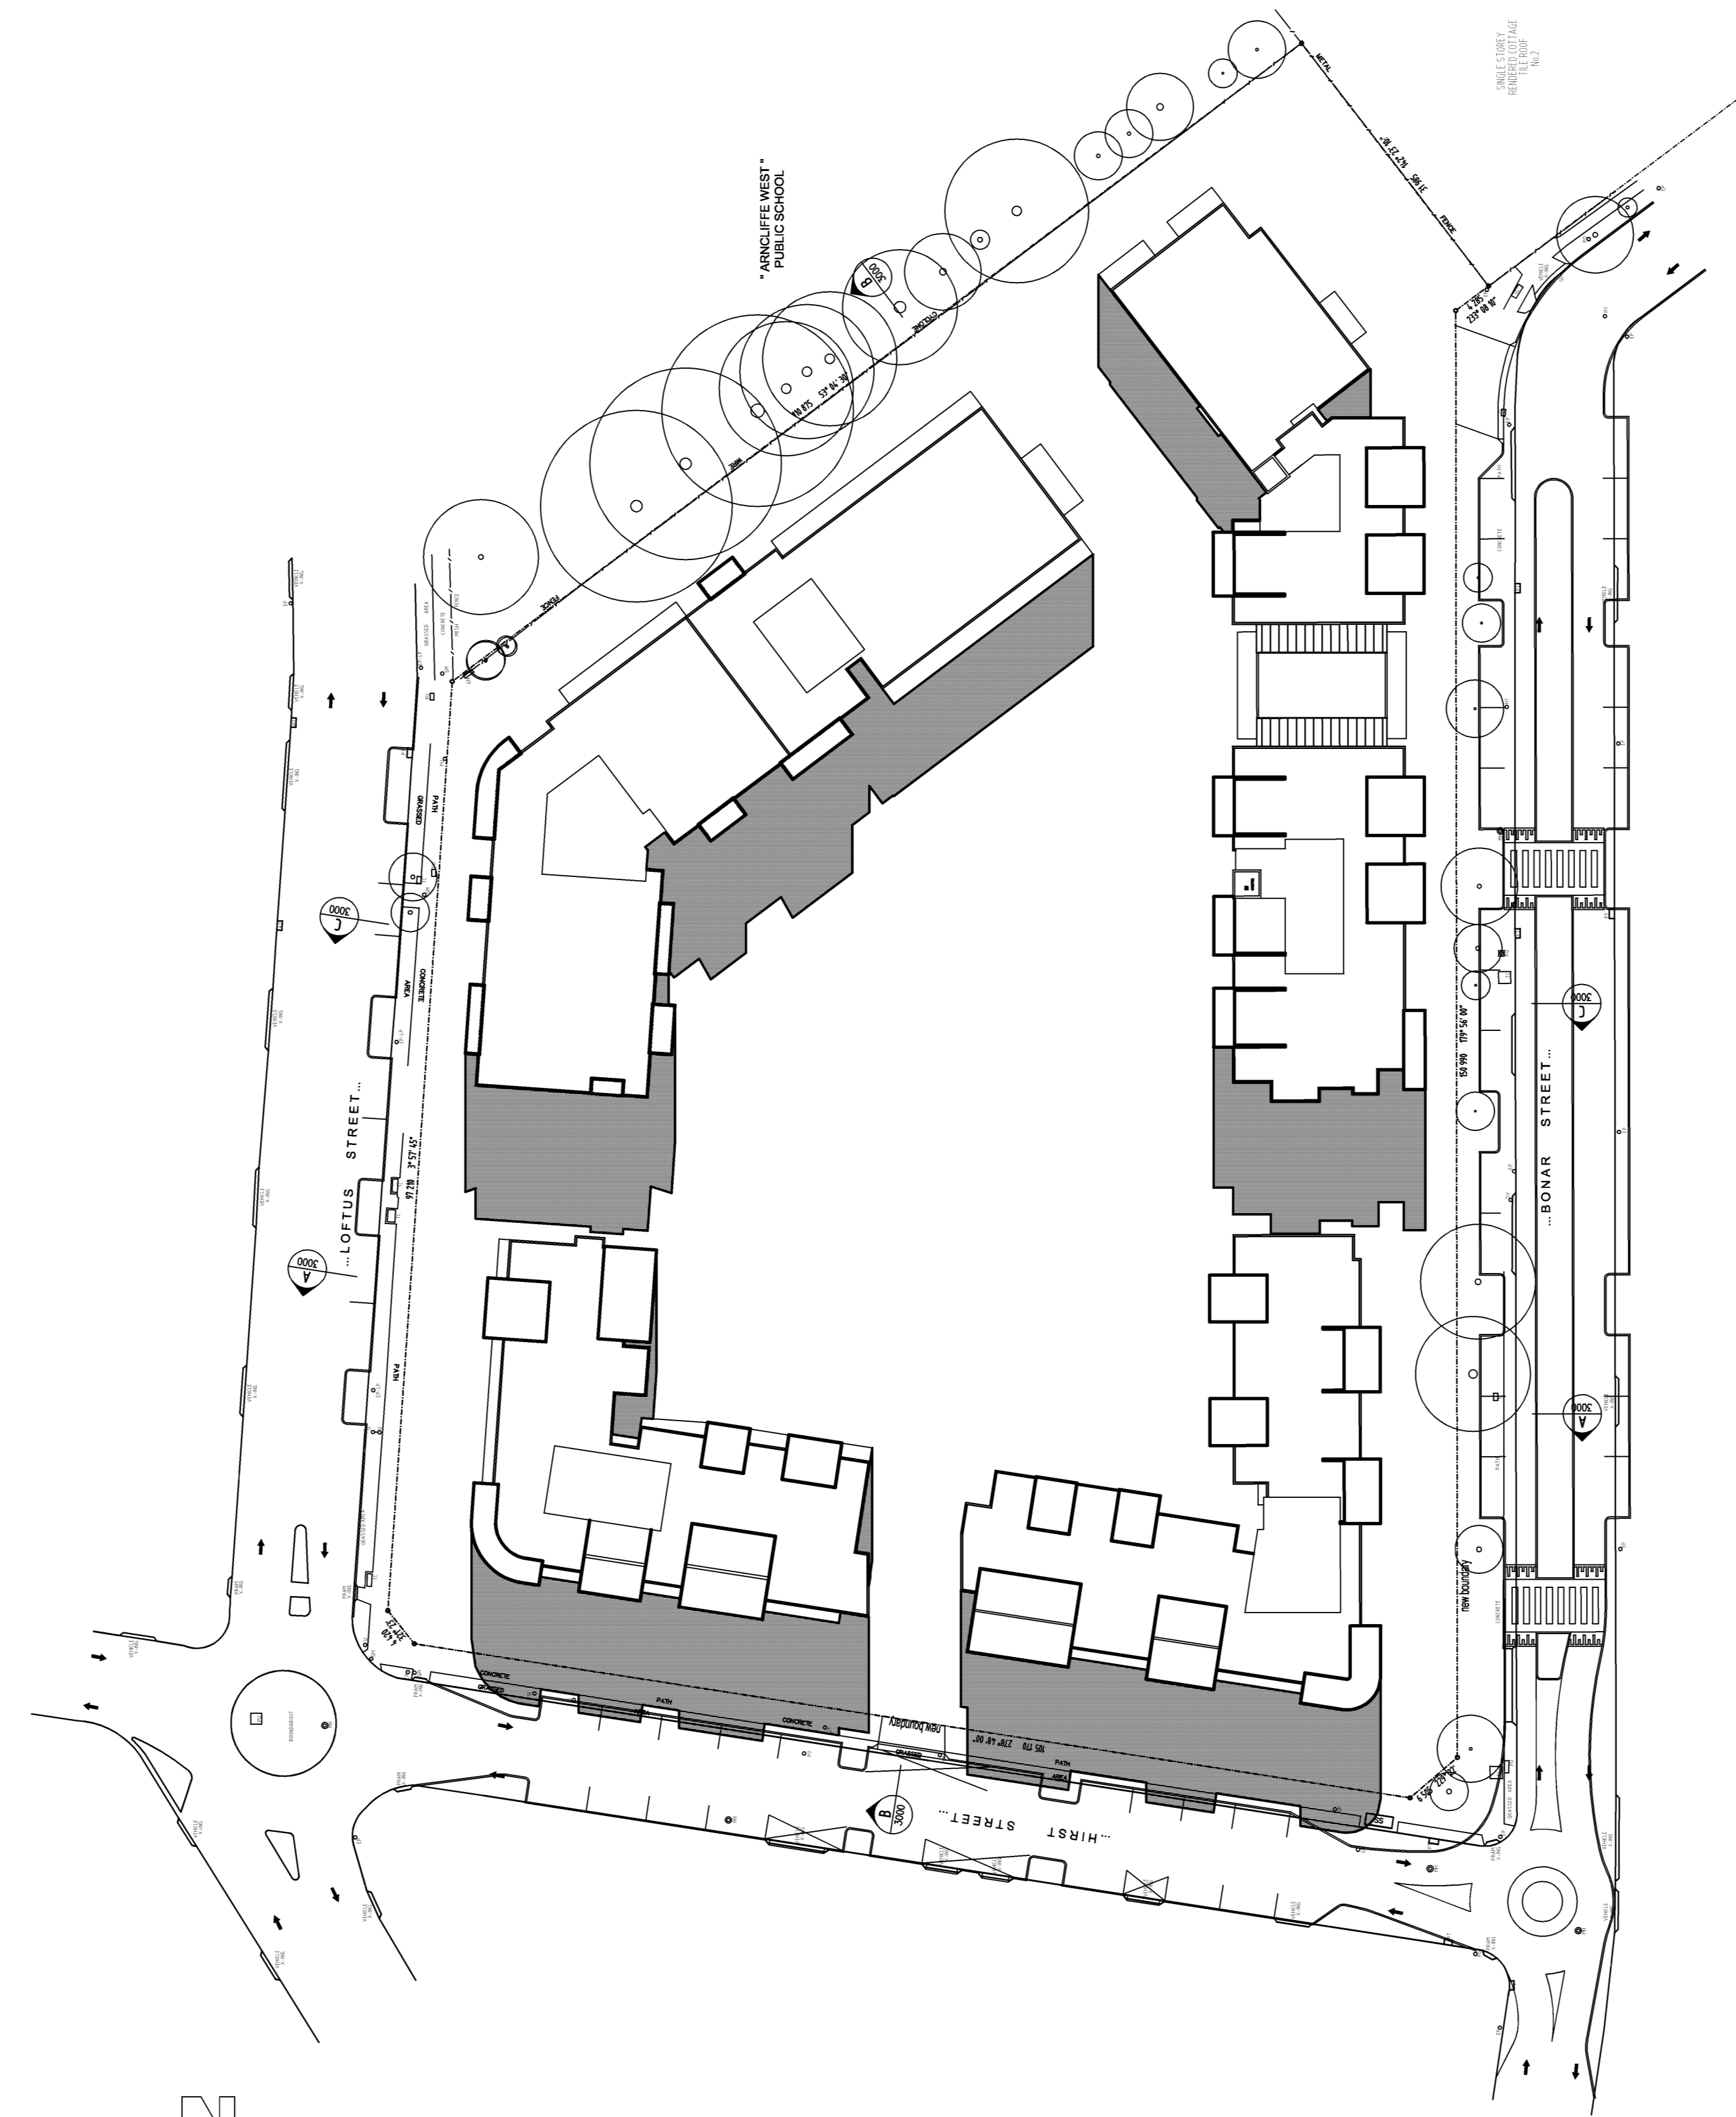


September 21 - Shadow Diagram - 12noon



September 21 - Shadow Diagram - 3pm

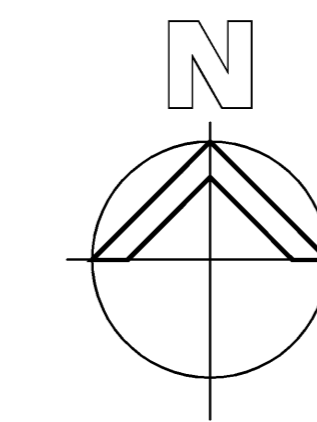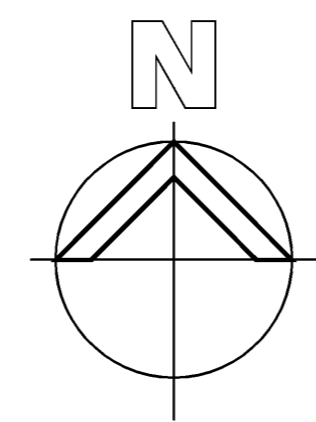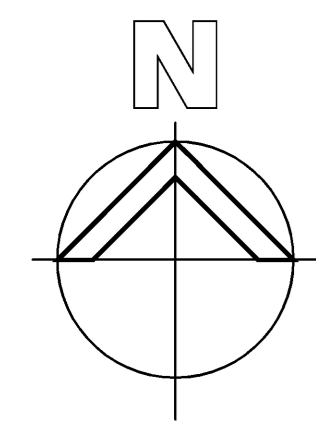

NO.	REVISION	DATE

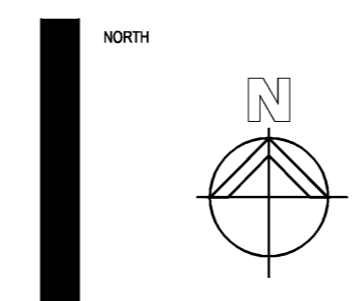

CLIENT  
**M** MERITON APARTMENTS  
 PTY. LTD.  
 Level 11, 528 Kent Street,  
 Sydney, NSW 2000  
 Tel (02) 9287 2888 Fax (02) 9287 2177

PROJECT  
**LOFTUS RESIDENTIAL  
 DEVELOPMENT**

LOCATION  
 LOFTUS STREET,

DATE	14/09/18	TYPE	September Shadows
CHECKED			9am - 12noon - 3pm
SCALE	1:500	DRAWN BY	8002
PROJECT NO.			8002
SHEET NO.			A