



01 SOUTH ELEVATION
EB
1:200




02 EAST ELEVATION
EB
1:200

FINISHES	
BK-01	FACE BRICK
CON-01	OFF-FORM CONCRETE CLASS 2
CON-02	OFF-FORM CONCRETE CLASS 3
EL-01	METAL COMPOSITE CLADDING PANEL
EL-02	METAL COMPOSITE CLADDING PANEL
EL-03	METAL COMPOSITE CLADDING PANEL
EL-04	WOOD COMPOSITE CLADDING PANEL
EL-05	PAINT FINISHED FIBRE CEMENT BOARD
REN-01	PROPRIETARY EXTERNAL CEMENT RENDER ON MASONRY BLOCKWORK WALL
REN-02	PROPRIETARY EXTERNAL CEMENT RENDER ON MASONRY BLOCKWORK WALL
SCN-01	ALUMINIUM LOUVRED SCREEN
WIN-01	ALUMINIUM FRAMED GLAZED PANELS
WIN-02	ALUMINIUM FRAMED SPANDREL PANELS
WIN-03	GLASS SCREEN



03 NORTH ELEVATION
EB
1:200

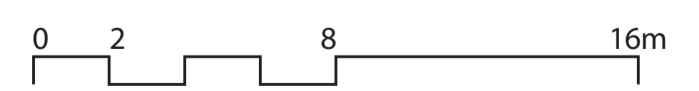

Revision
03

Date
19-08-2009

Scale
1:200@A1

Client
NSW Health

Project Name
Penrith Health Campus
Redevelopment

Drawing
EB-SK 150
East Block Elevations - 1
Draft Scheme Design