


### LEVEL 40

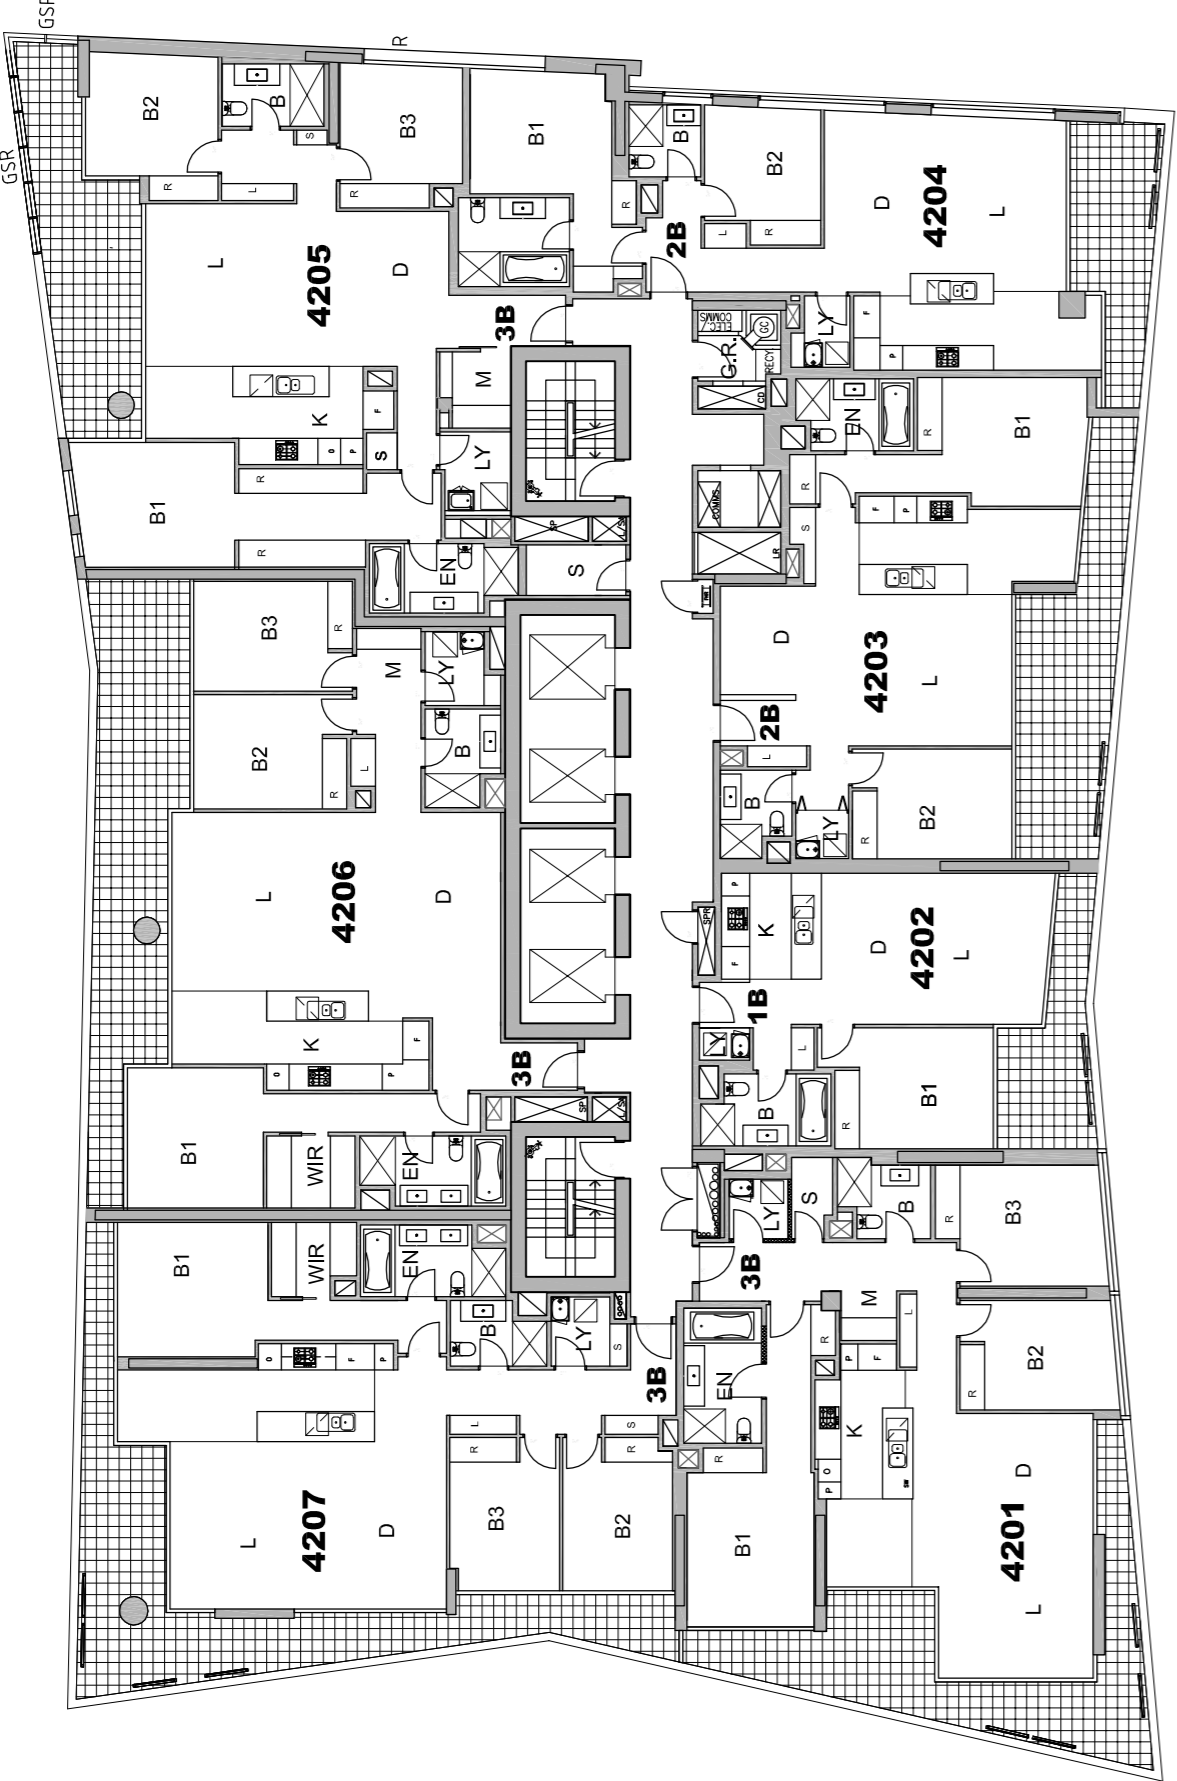

### LEVEL 42

#### NOTES: DA

1. **DESIGN RESOLUTION**  
1.1. The drawings represent general architectural intent for the purpose of design development.  
1.2. The internal layout is shown indicatively and is subject to further design development.  
1.3. The dimensions shown are general only and are subject to further design resolution.  
1.4. The size and position of louvre sun screens is indicative and shown in open and closed positions.  
1.5. The size and position of louvre sun screens is indicative and shown in open and closed positions.  
1.6. Ceiling RL (where shown) indicates general ceiling design level only, and does not account for services bulkheads or similar partial ceiling protrusions.  
1.7. Landscape component is shown indicatively only and subject to further design development at later stage.  
1.8. Location of plant, equipment and services on drawings is general and indicative only, and does not include minor elements, such as vent and air conditioning units.  
1.9. Colours presented on drawings are generic only and indicative of the architectural design intent. Some colour distortion may also occur in the printing process of drawings.
2. **GRAPHIC PRESENTATION**  
2.1. Landscaping components are shown as per the existing survey information and are subject to verification on site at later stage.  
2.2. Doors to residential garbage room to be fitted with a magnomatic hold open device with push button release.
3. **EXISTING STRUCTURES AND SERVICES**  
3.1. Extent and location of existing structures and services is according to the available survey information and will need to be verified on site at later stage.  
3.2. Existing site levels are as per the existing survey information and are subject to verification on site at later stage.
4. **GARBAGE ROOM**  
4.1. Doors to residential garbage room to be fitted with a magnomatic hold open device with push button release.
5. **RALCOFP REQUIREMENTS**  
5.1. Existing and proposed RALCOFP requirements as indicated on plans and elevations.  
5.2. RALCOFP requirements are as per the existing survey information.  
