

LEGEND

PIPEWORK


PROPOSED COUNCIL STORMWATER DRAINAGE
EXISTING STORMWATER DRAINAGE
PROPOSED SW DRAINAGE PIPE
EXISTING STORMWATER PIPE

SYMBOLS


OVERLAND FLOW PATH
SWP
GRADED STORMWATER PIT
COVERED PIT
GRADED TRENCH DRAIN
PIPE NUMBER REFERENCE TO ORIGINAL SW MASTER PLAN
RAINWATER OUTLET

ABBREVIATIONS

Ø DIAMETER
KIP KERB INLET PIT
m METRES
mm MILLIMETRES
IL INVERT LEVEL
OSD ON SITE DETENTION
RL REDUCED LEVEL
SWD STORMWATER DRAINAGE
U/S UNDER SIDE

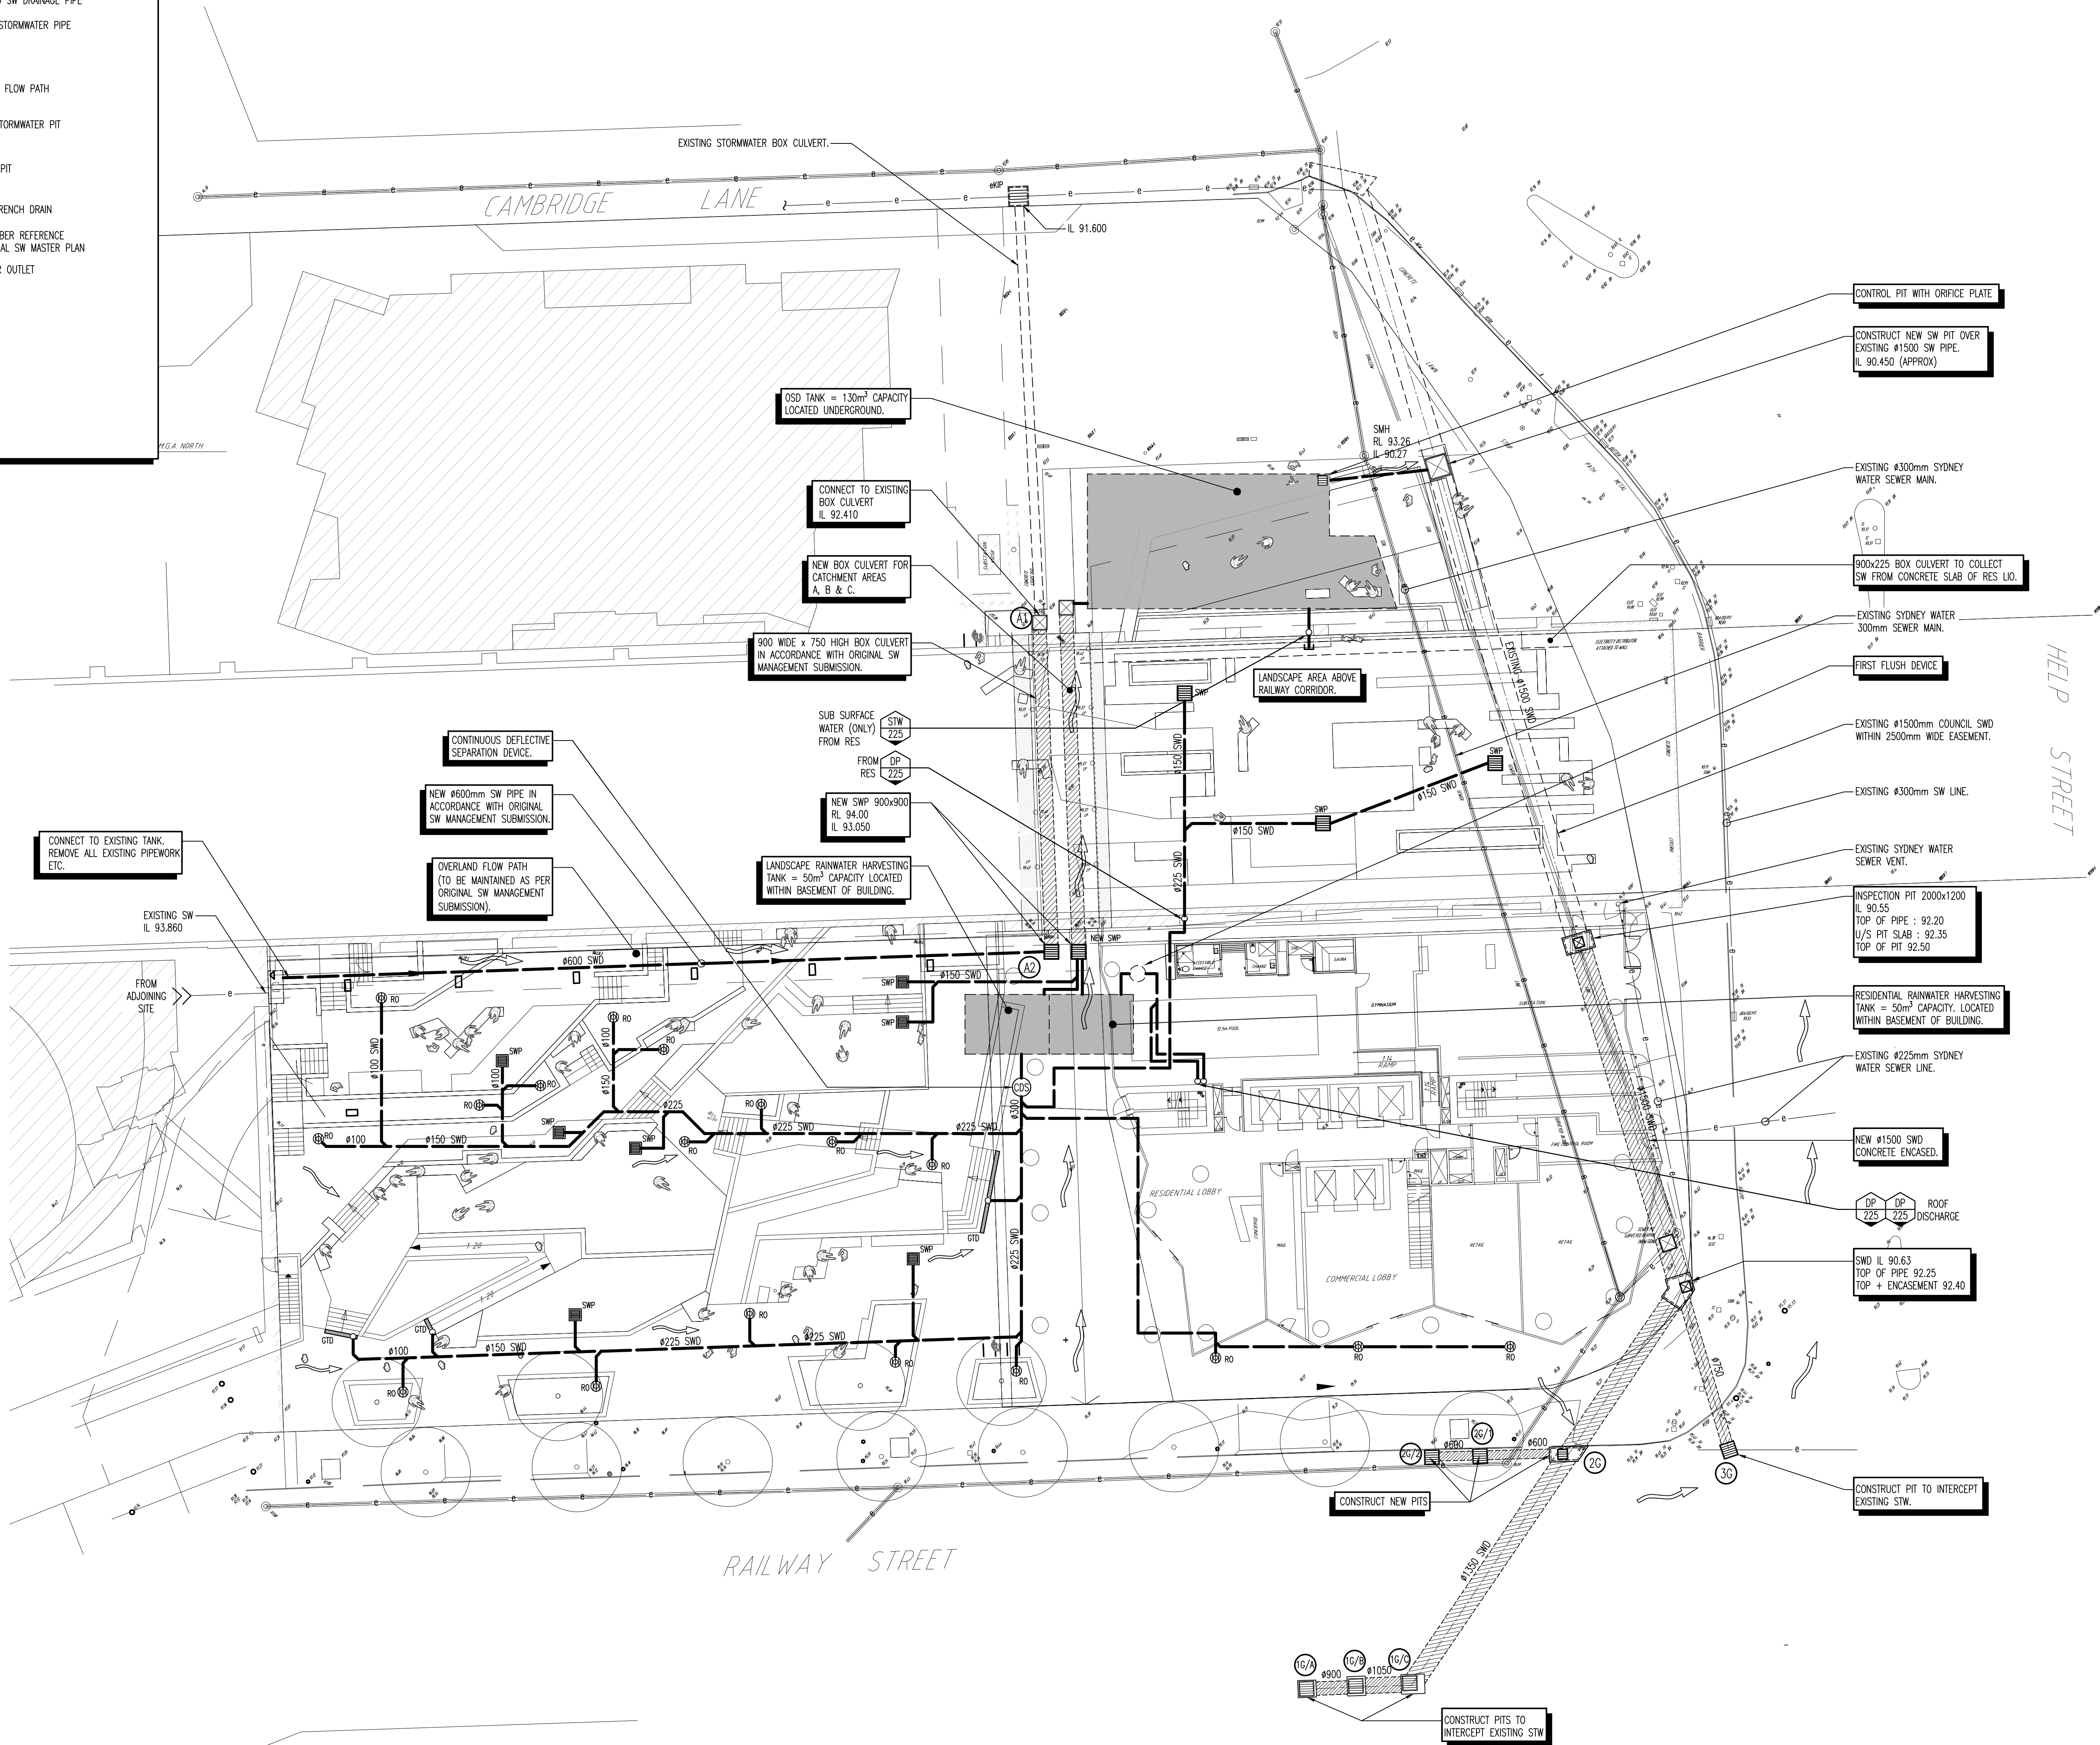

Rev	Date	Amendment Description	By	CHK
A	25.06.10	FOR REVIEW	ACP	FC
B	16.07.10	FOR SUBMISSION	ACP	FC
C	20.07.10	ARCHITECTURAL CHANGES	ACP	FC

 

Architect

Mirvac Design
architects
planners
interior designers

Level 26, 60 Margaret St.
Sydney, NSW, 2000
tel. 02 9080 8000
fax. 02 9080 8181
Mirvac Design Pty. Ltd.
ABN 78 003 359 153

Client

mirvac

Consulting Engineer

AECOM


AECOM Australia Pty Ltd A.B.N. 20 093 846 925

Project

**7 Railway Street
Chatswood**

Drawing Title

**HYDRAULIC SERVICES
STORMWATER CONCEPT PLAN**

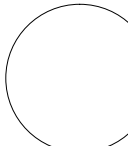Scale @ B1		1:200	Checked		FC
Date		JUNE '10	Approved		FC
Drawn		ACP	Verified		FC
Project No.			Drawing No.		Revision
60157995			H5502		C
Status					
PRELIMINARY					
Sheet No. 2 of 2					