


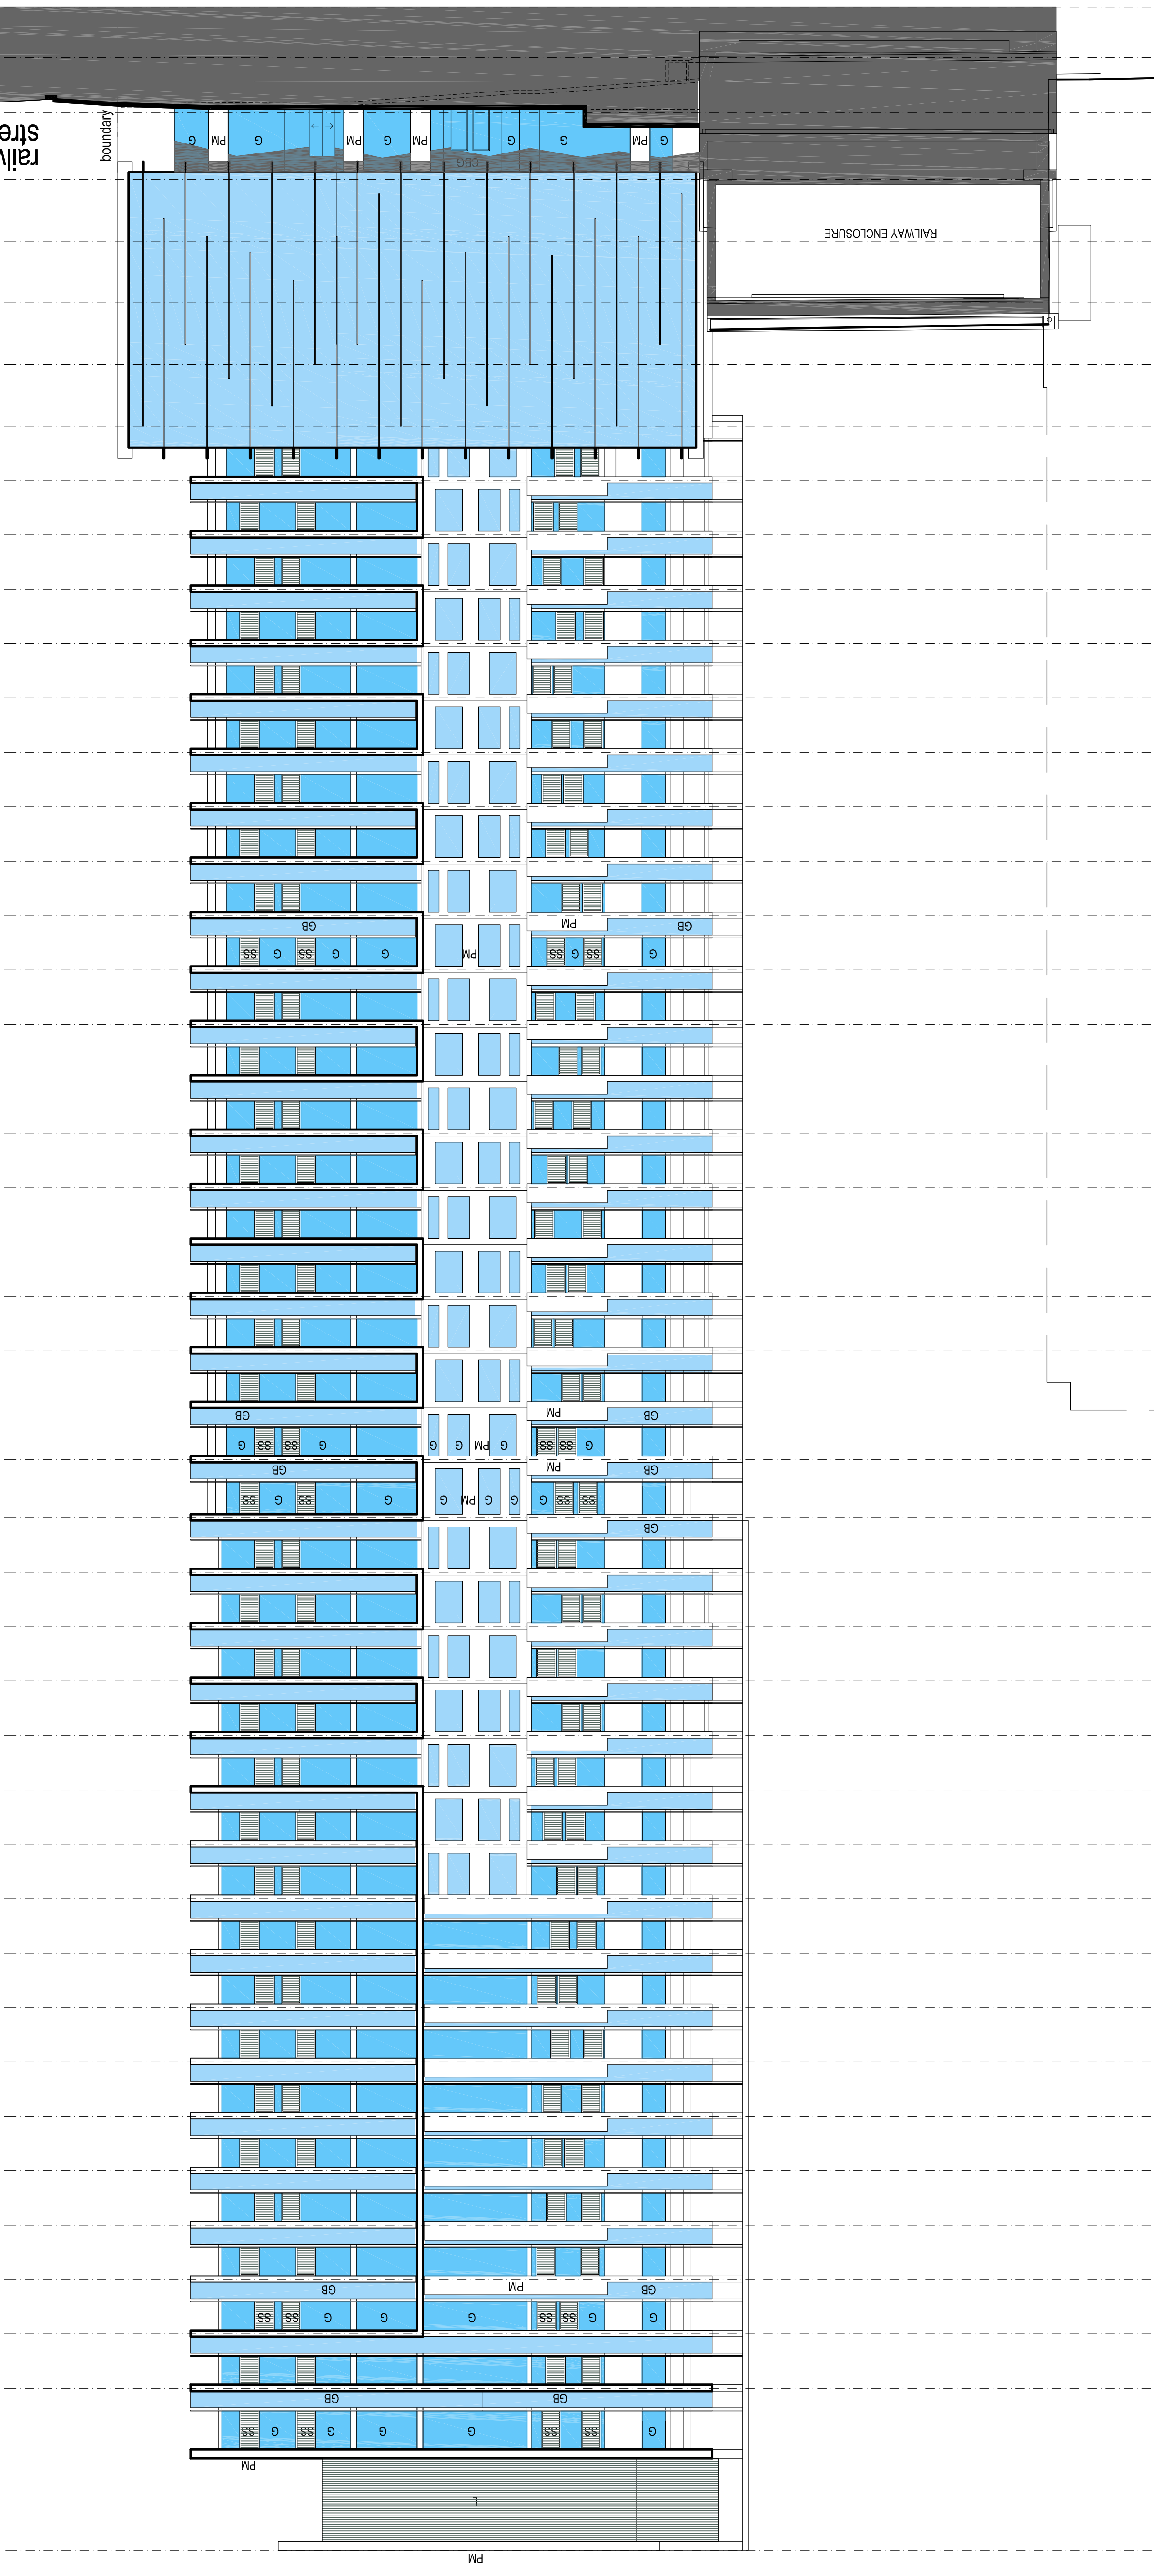

|             |                                         |      |
|-------------|-----------------------------------------|------|
| RL: 231.000 | ROOF                                    | 5350 |
| RL: 225.650 | LEVEL 43 - PLANT                        | 3640 |
| RL: 222.010 | LEVEL 42                                | 3020 |
| RL: 218.990 | LEVEL 41                                | 3020 |
| RL: 215.970 | LEVEL 40                                | 3020 |
| RL: 212.950 | LEVEL 39                                | 3020 |
| RL: 197.850 | LEVEL 34                                | 3020 |
| RL: 194.830 | LEVEL 33                                | 3020 |
| RL: 191.810 | LEVEL 32                                | 3020 |
| RL: 188.790 | LEVEL 31                                | 3020 |
| RL: 185.770 | LEVEL 30                                | 3020 |
| RL: 182.750 | LEVEL 29                                | 3020 |
| RL: 179.730 | LEVEL 28                                | 3020 |
| RL: 176.710 | LEVEL 27                                | 3020 |
| RL: 173.690 | LEVEL 26                                | 3020 |
| RL: 170.460 | LEVEL 25                                | 3230 |
| RL: 167.440 | LEVEL 24                                | 3020 |
| RL: 164.420 | LEVEL 23                                | 3020 |
| RL: 161.400 | LEVEL 22                                | 3020 |
| RL: 158.380 | LEVEL 21                                | 3020 |
| RL: 155.360 | LEVEL 20                                | 3020 |
| RL: 152.340 | LEVEL 19                                | 3020 |
| RL: 149.320 | LEVEL 18                                | 3020 |
| RL: 146.300 | LEVEL 17                                | 3020 |
| RL: 143.280 | LEVEL 16                                | 3020 |
| RL: 140.260 | LEVEL 15                                | 3020 |
| RL: 137.240 | LEVEL 14                                | 3020 |
| RL: 134.220 | LEVEL 13                                | 3020 |
| RL: 131.200 | LEVEL 12                                | 3020 |
| RL: 128.180 | LEVEL 11                                | 3020 |
| RL: 125.160 | LEVEL 10                                | 3020 |
| RL: 122.140 | LEVEL 9                                 | 3020 |
| RL: 119.120 | LEVEL 8                                 | 3020 |
| RL: 116.100 | LEVEL 7                                 | 3020 |
| RL: 113.080 | LEVEL 6                                 | 3020 |
| RL: 109.660 | LEVEL 5                                 | 3420 |
| RL: 106.240 | LEVEL 4                                 | 3420 |
| RL: 102.820 | LEVEL 3                                 | 3420 |
| RL: 99.400  | LEVEL 2                                 | 3420 |
| RL: 95.700  | (RESIDENTIAL LOBBY)<br>LEVEL 1 (GROUND) | 3700 |
| RL: 92.625  | EPL 93.43                               | 3075 |
| RL: 89.825  | BASEMENT 2                              | 2800 |
| RL: 87.025  | BASEMENT 3                              | 2800 |
| RL: 84.225  | BASEMENT 4                              | 2800 |
| RL: 81.425  | BASEMENT 5                              | 2800 |
| RL: 78.625  | BASEMENT 6                              | 2800 |
| RL: 75.825  | BASEMENT 7                              | 2800 |

[illegible]

| Legend: Da |                                                                      |
|------------|----------------------------------------------------------------------|
| CG6        | colour back glazing                                                  |
| GM         | glazed balustrade                                                    |
| PM         | drapes painted masonry or equivalent, generally to concrete          |
| GB         | columns, balcony railings, balustrades, hobs, sills, eaves, external |
| GT         | gate                                                                 |
| PS         | sliding sun screen                                                   |
| SP         | privacy screen                                                       |
| RP         | outdoor glass spanned panel                                          |
| RS         | aluminium curves                                                     |
| R          | right sliding                                                        |
| GSR        | glass screen to balcony requirements                                 |
| R          | window resisted to 80 mm opening as per                              |
| HS         | balcony requirements                                                 |
|            | horizontal sun screen                                                |