

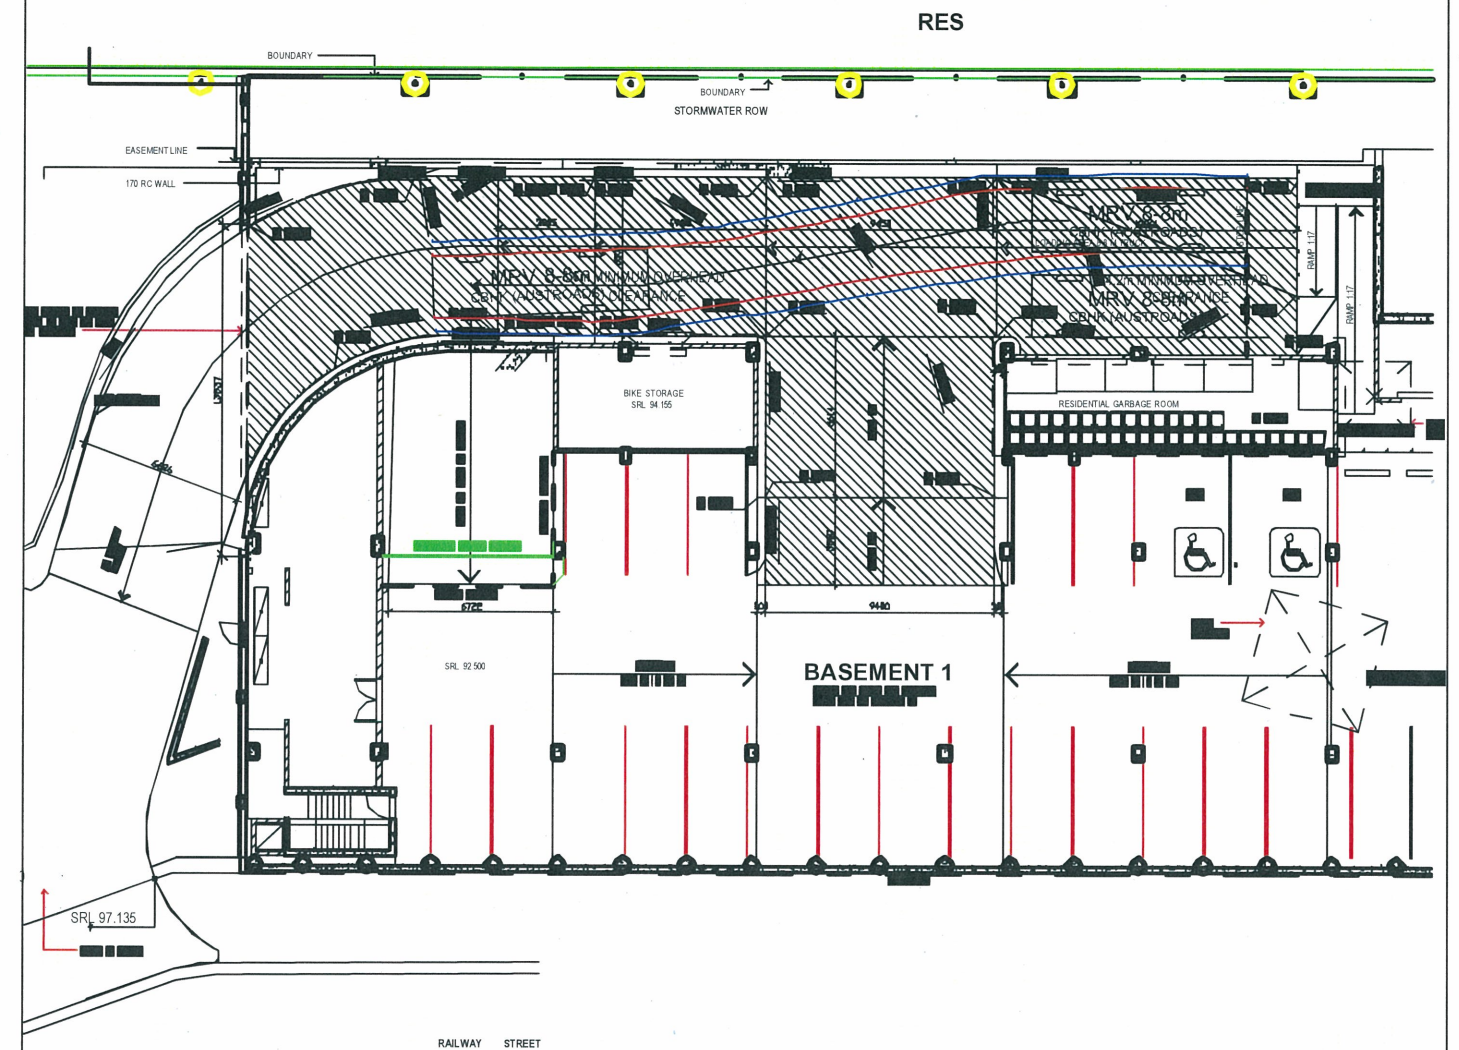
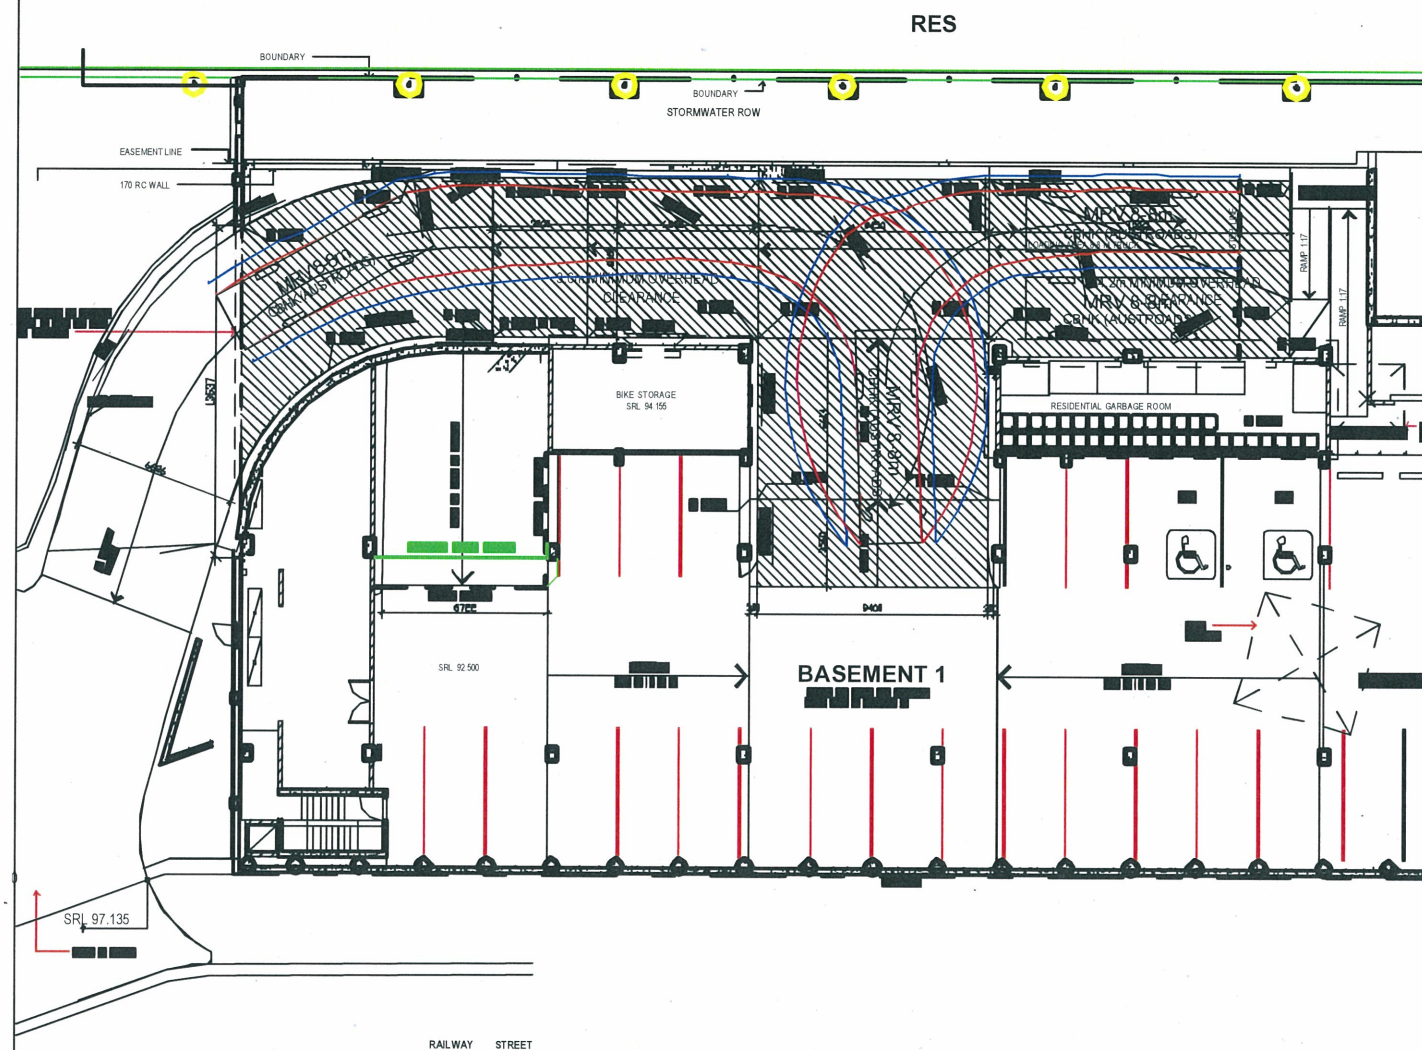


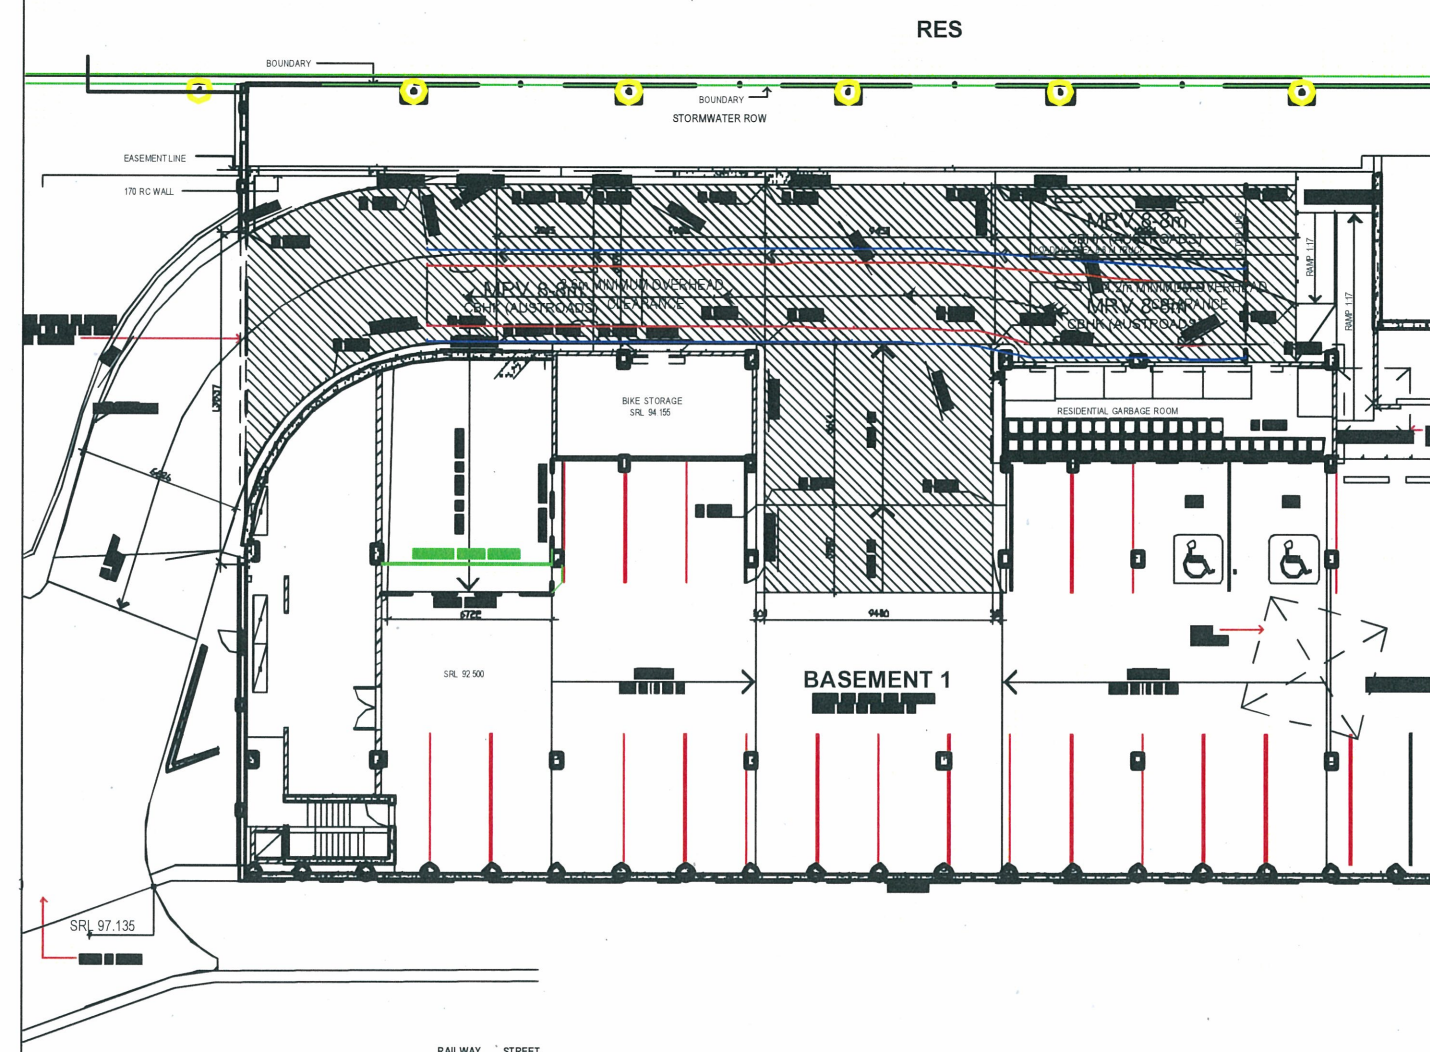

NOTE:
 SKETCH PLAN ONLY. PROPERTY BOUNDARIES,
 UTILITIES, KERBLINES & DIMENSIONS ARE SUBJECT TO
 SURVEY AND FINAL DESIGN. TRAFFIC MEASURES
 PROPOSED IN THIS PLAN ARE CONCEPT ONLY AND
 ARE SUBJECT TO FINAL DESIGN BY CIVIL ENGINEERS.

8.8m MEDIUM RIGID VEHICLE
 SWEEP PATHS

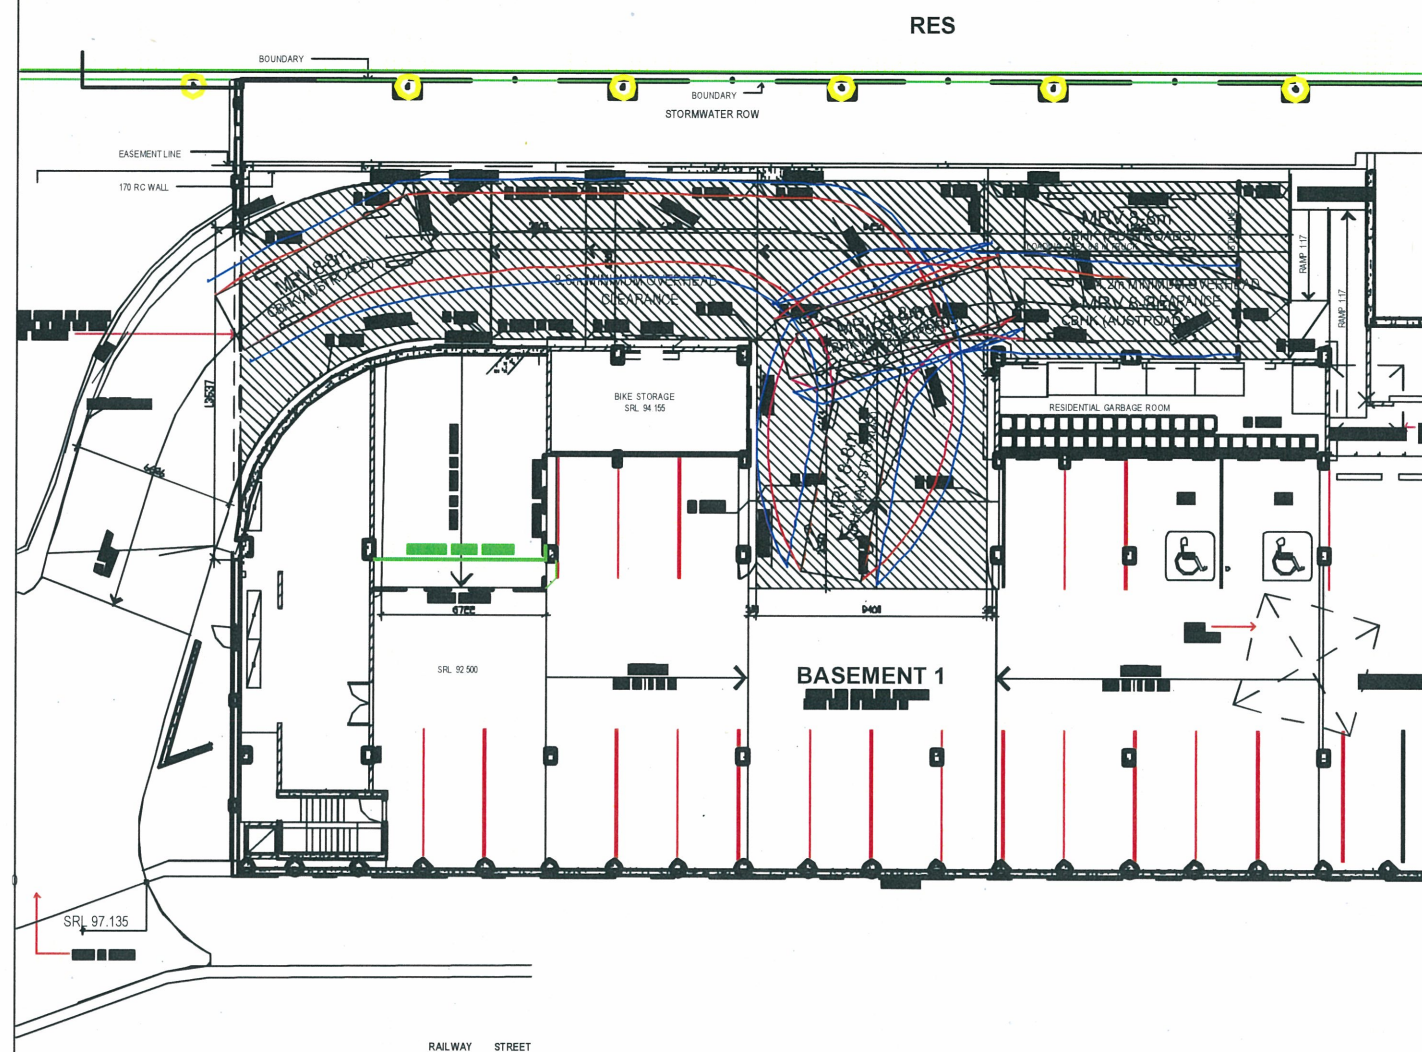

NOTE:
 SKETCH PLAN ONLY. PROPERTY BOUNDARIES,
 UTILITIES, KERBLINES & DIMENSIONS ARE SUBJECT TO
 SURVEY AND FINAL DESIGN. TRAFFIC MEASURES
 PROPOSED IN THIS PLAN ARE CONCEPT ONLY AND
 ARE SUBJECT TO FINAL DESIGN BY CIVIL ENGINEERS.

8.8m MEDIUM RIGID VEHICLE
 SWEEP PATHS