


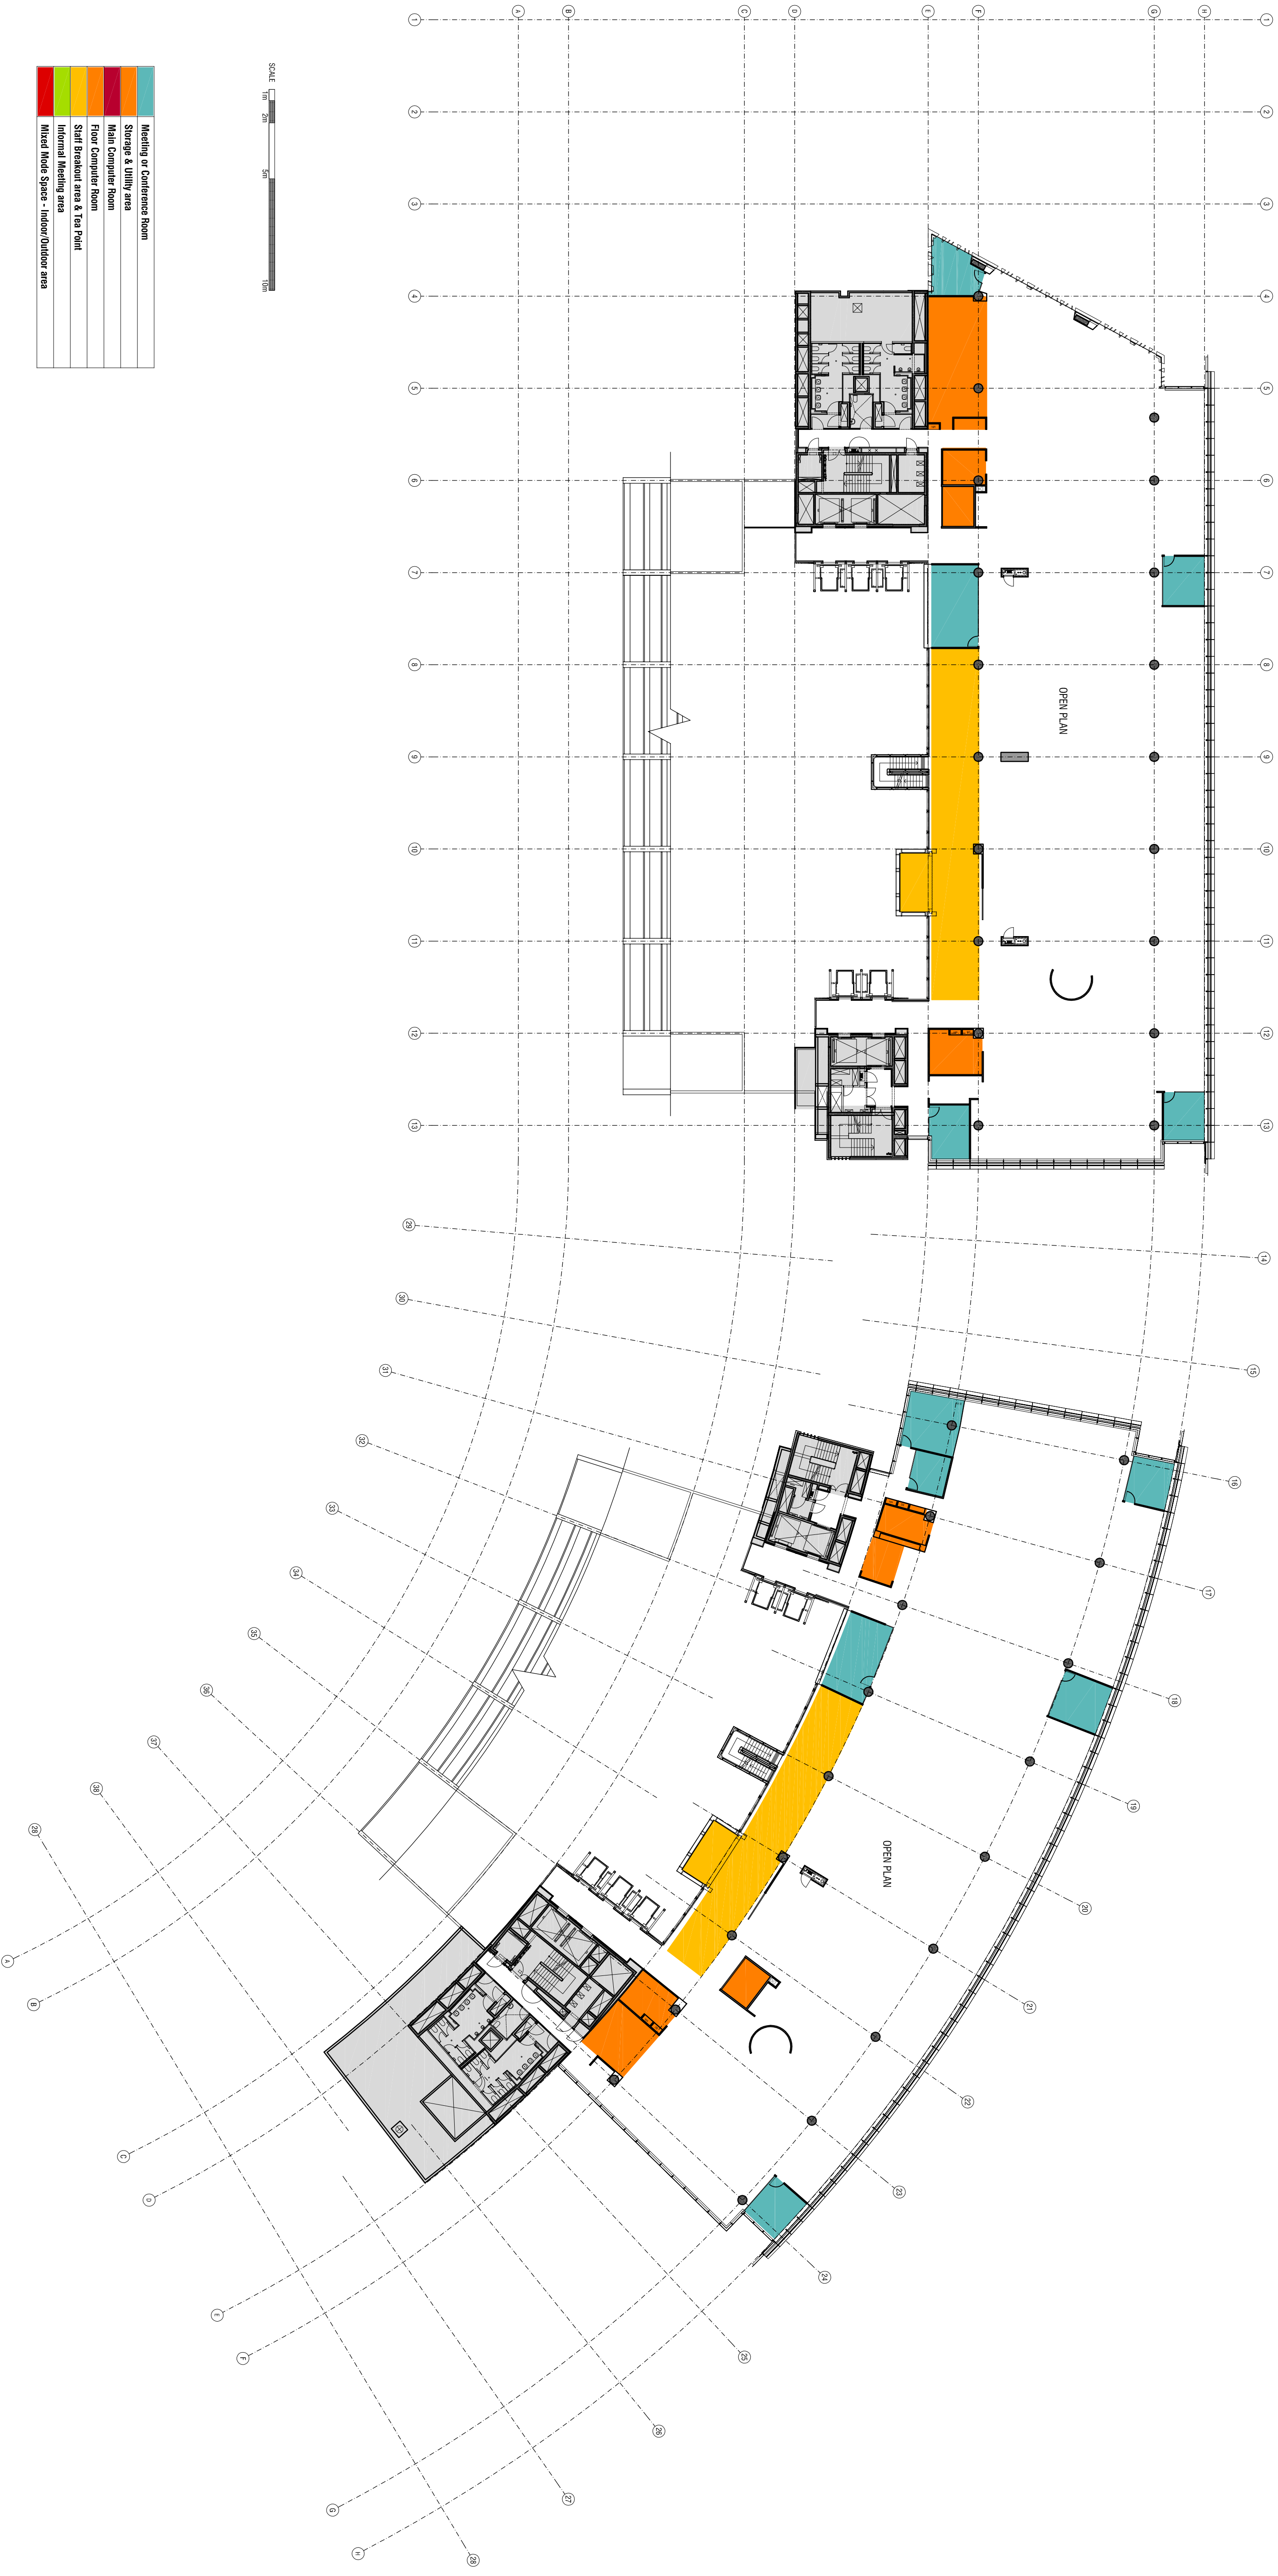

11.02.10 **Darling Walk**

PROPOSED FITOUT LAYOUT

Level 7

