


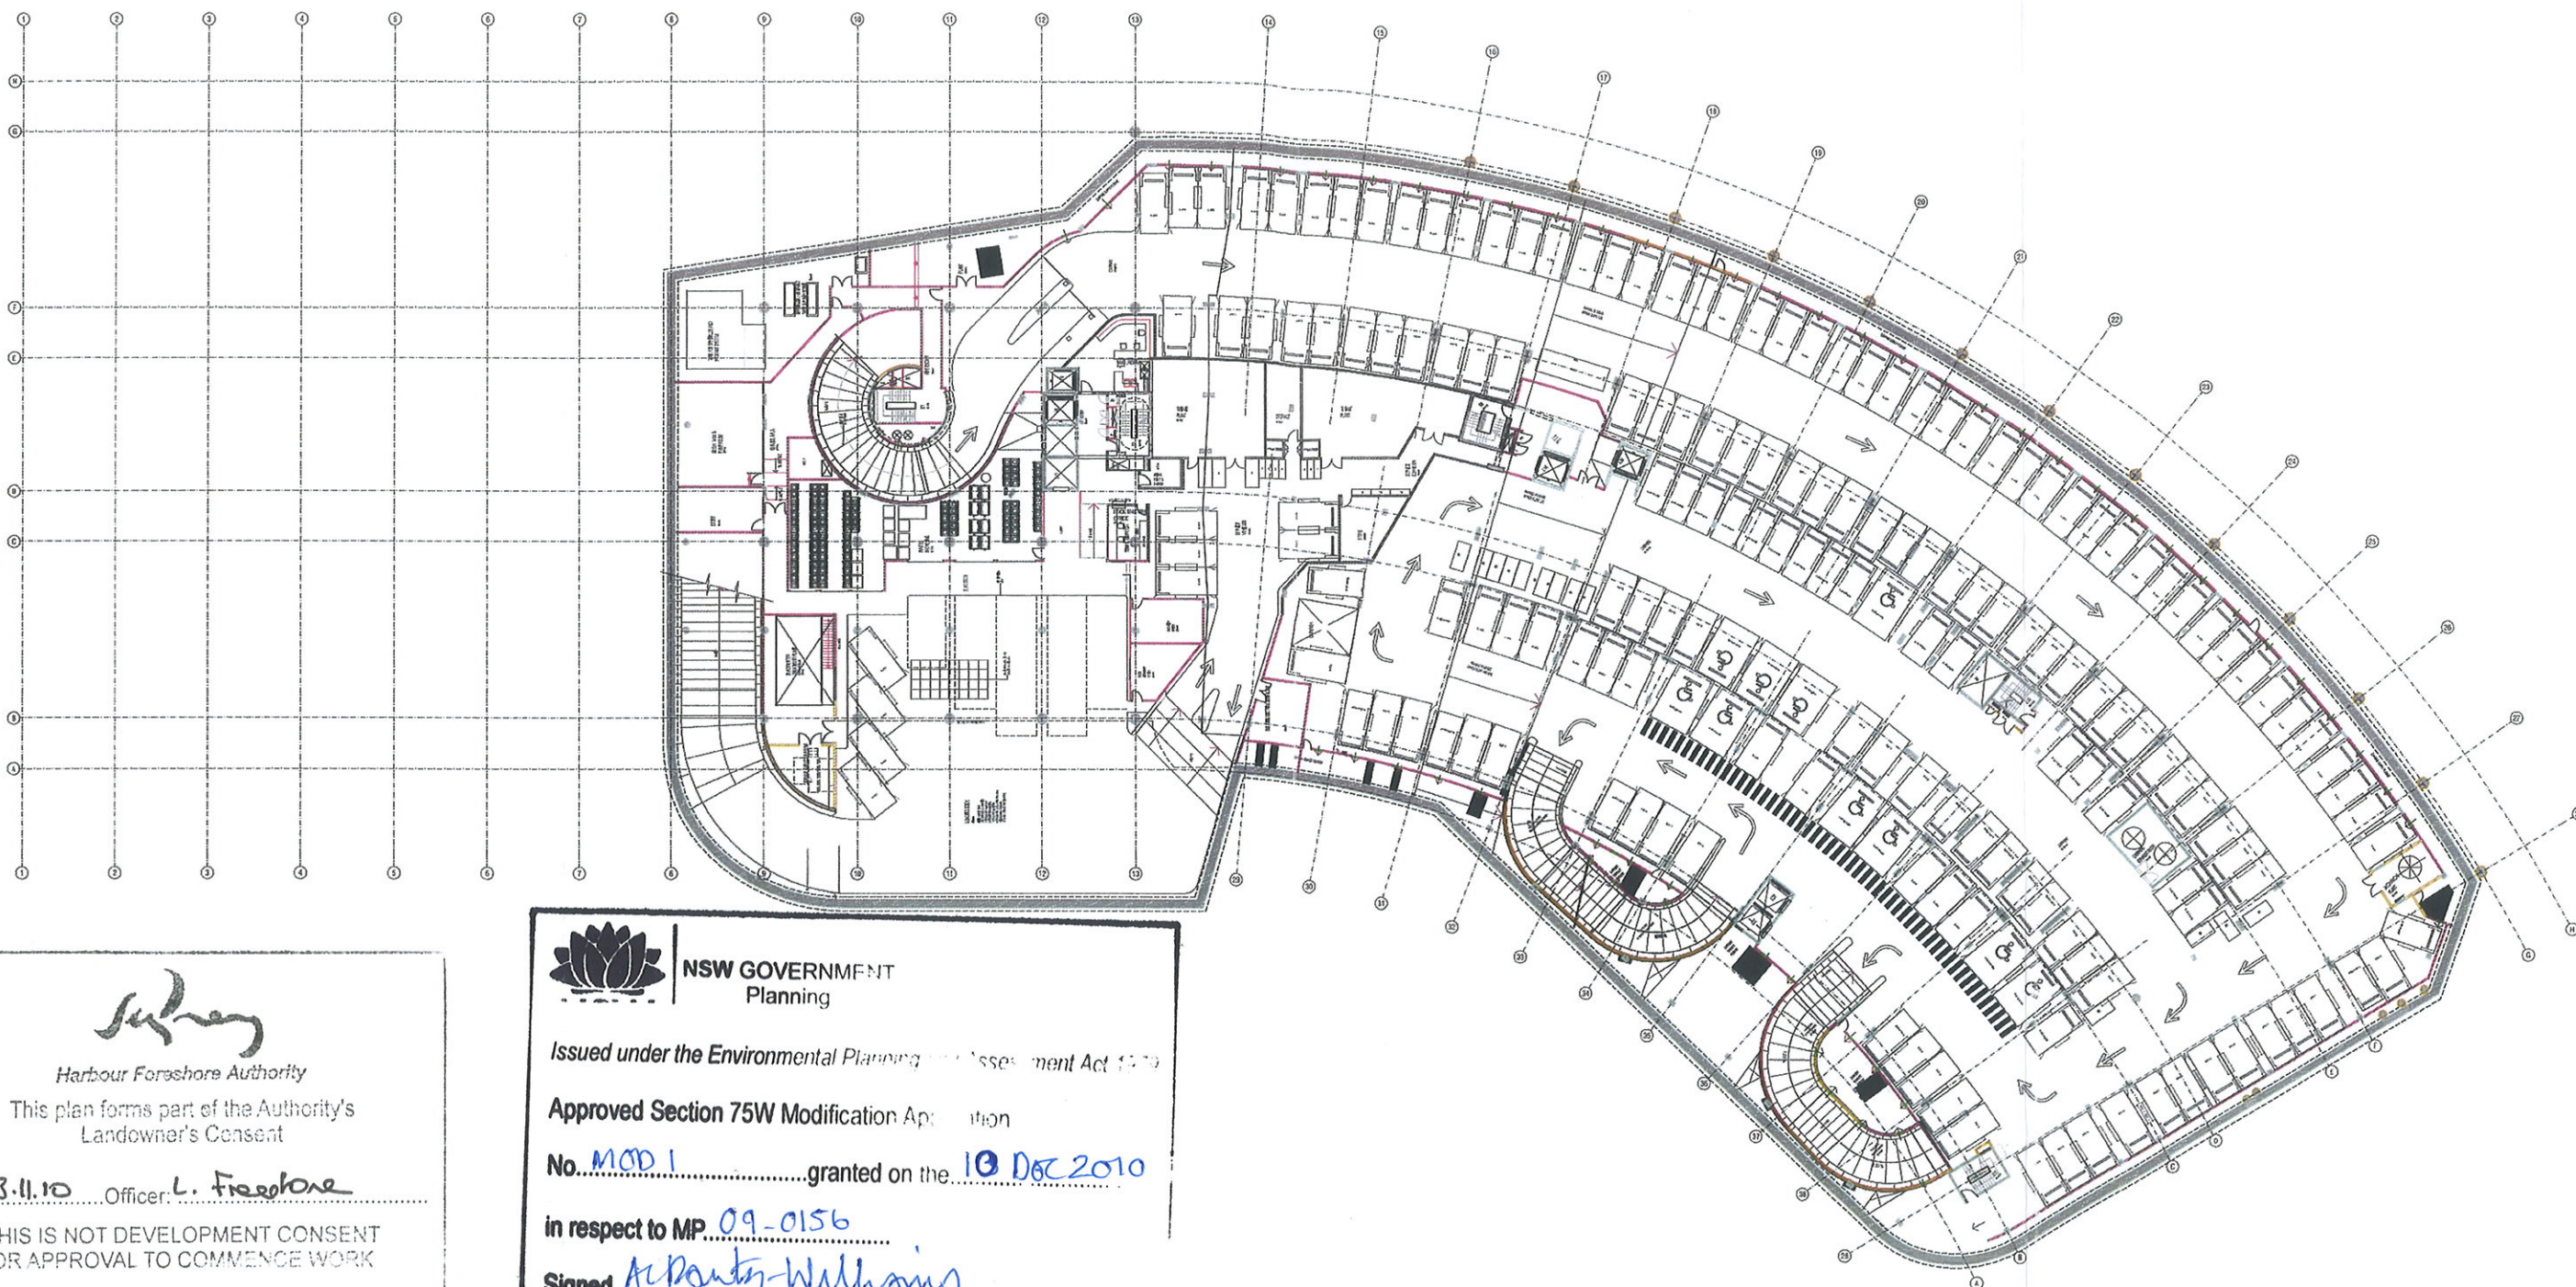

Harbour Foreshore Authority
 Harbour Foreshore Authority
 This plan forms part of the Authority's
 Landowner's Consent
 Date: 3.11.10 Officer: L. Freeborn
 THIS IS NOT DEVELOPMENT CONSENT
 OR APPROVAL TO COMMENCE WORK

 **NSW GOVERNMENT**
 Planning
 Issued under the Environmental Planning and Assessment Act 1979
 Approved Section 75W Modification Application
 No. MOD 1 granted on the 13 Dec 2010
 in respect to MP 09-0156
 Signed: *A. Panty-Wilkins*
 Sheet No. 1 of 1

23.11.09

Darling Walk

PROPOSED PLAN

Level B2

