


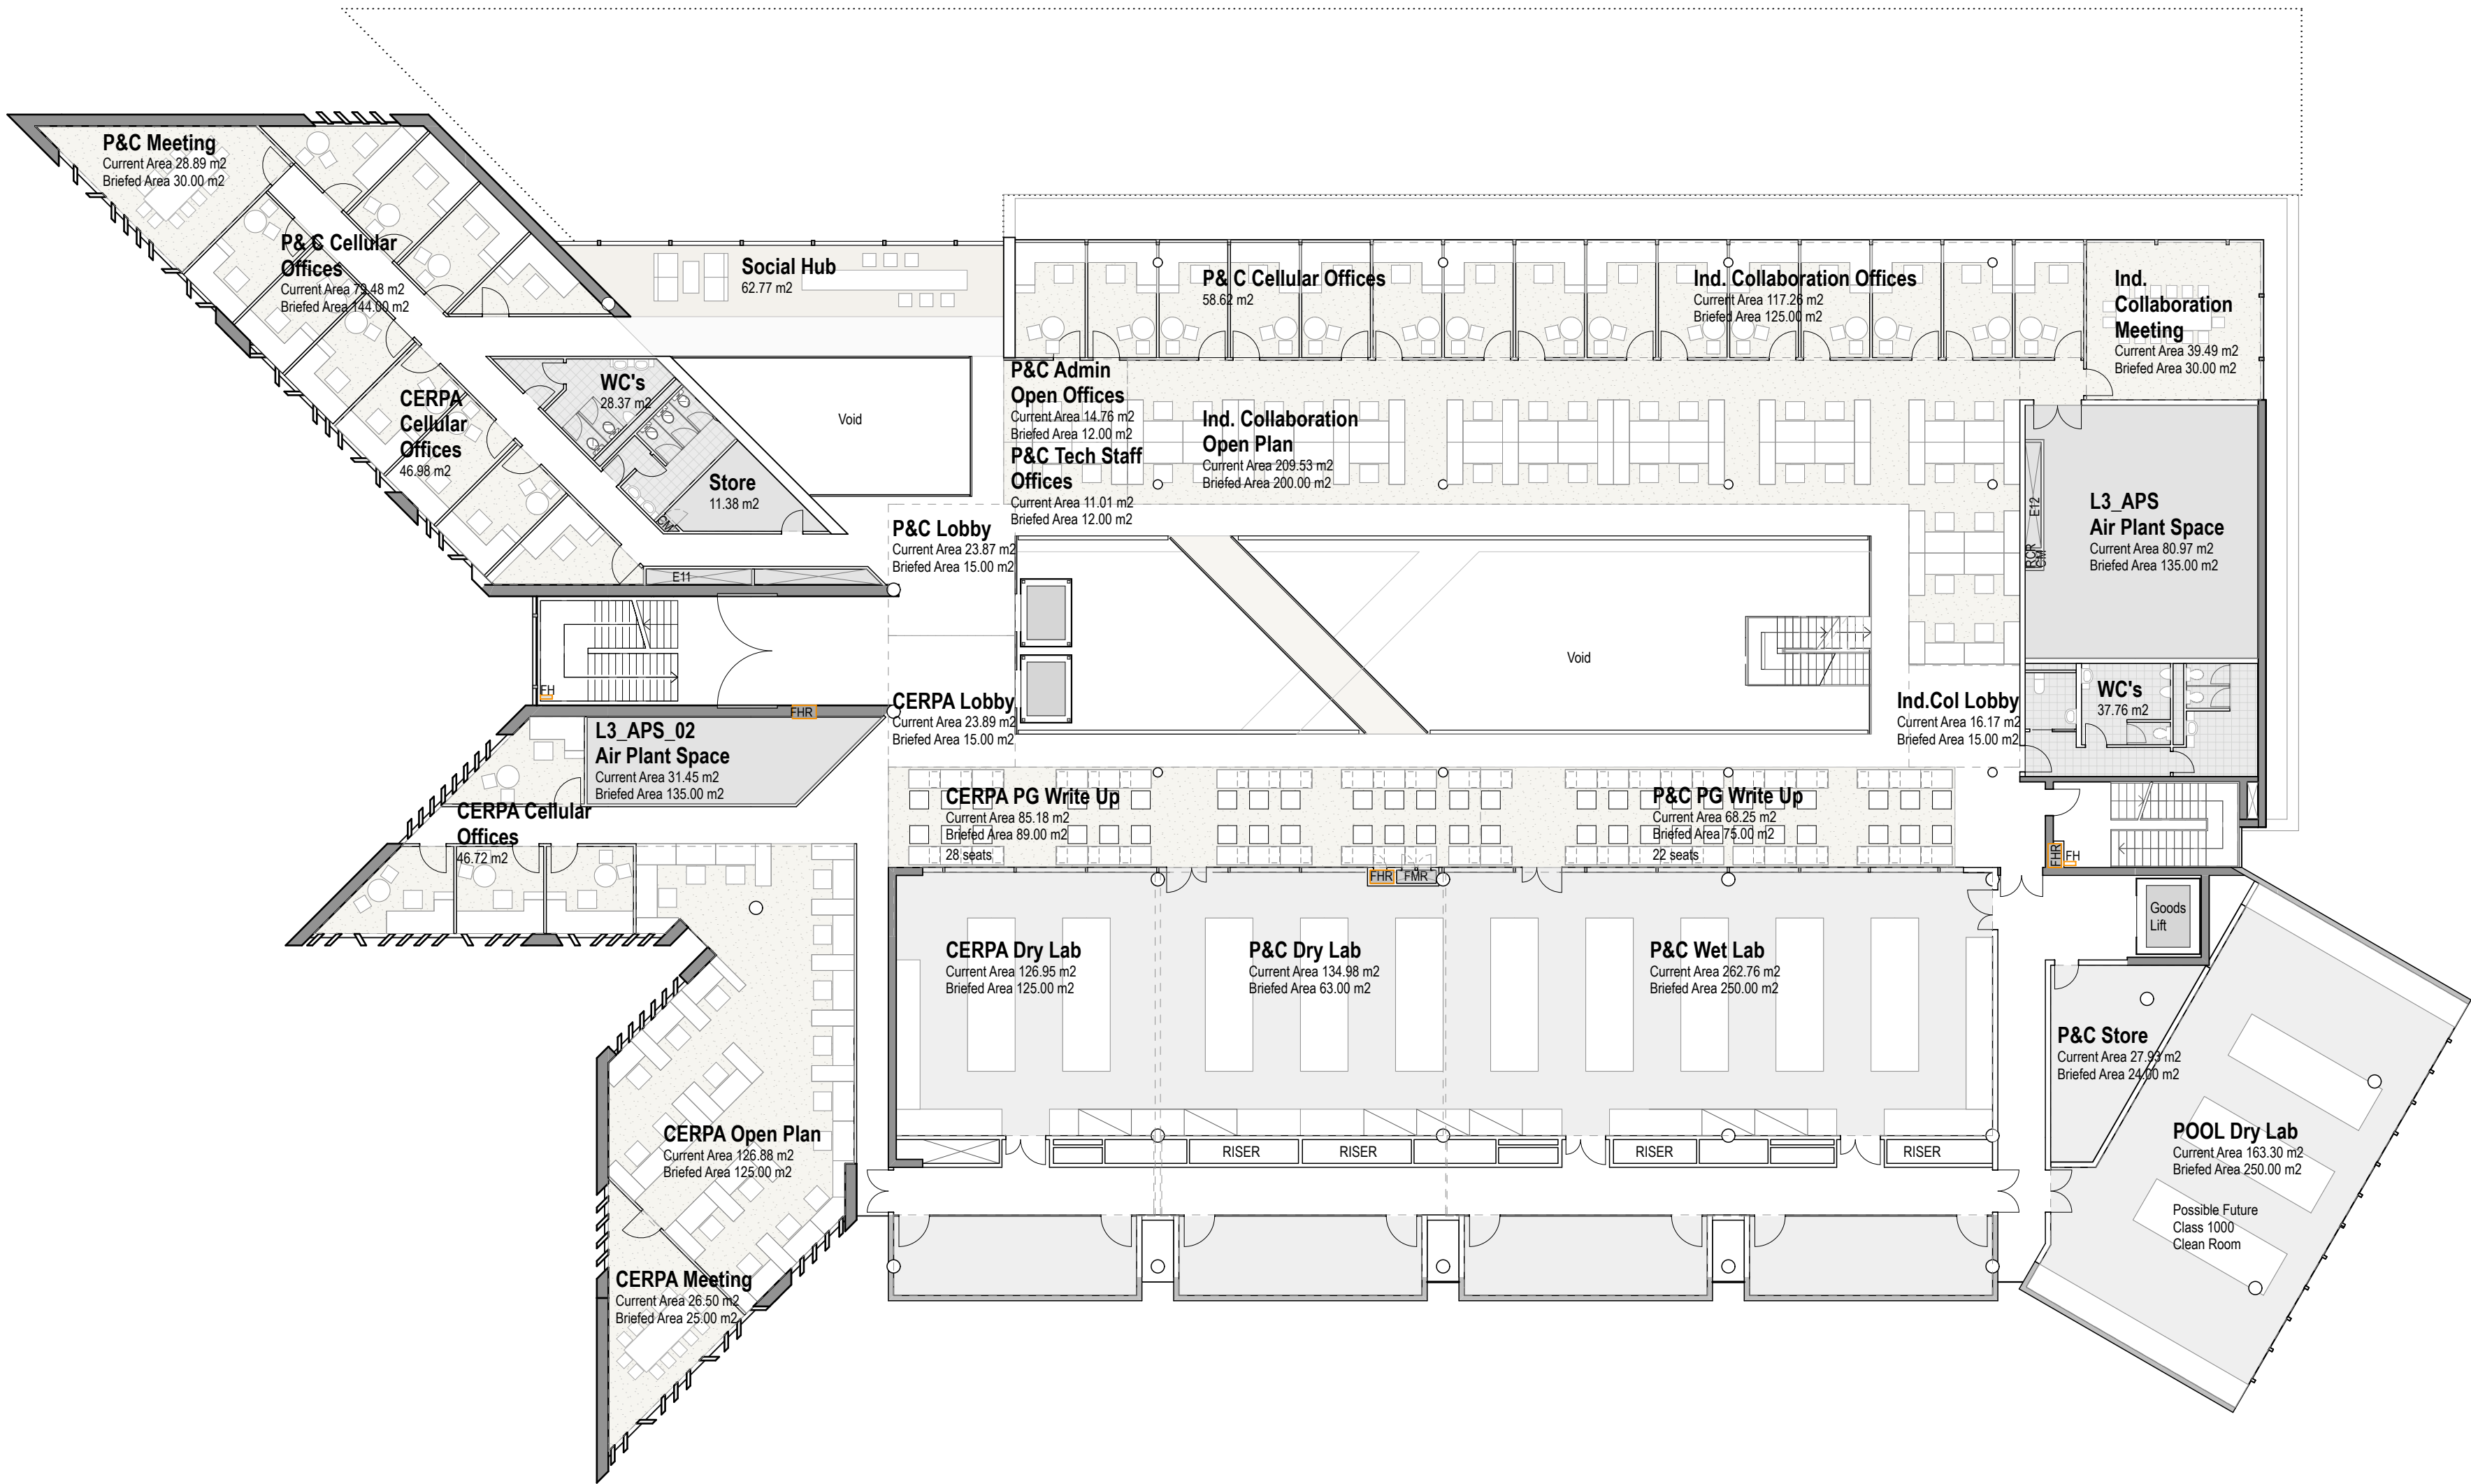

Level Three

UNSW - Tyree Building (Formerly Energy Technologies Building)