


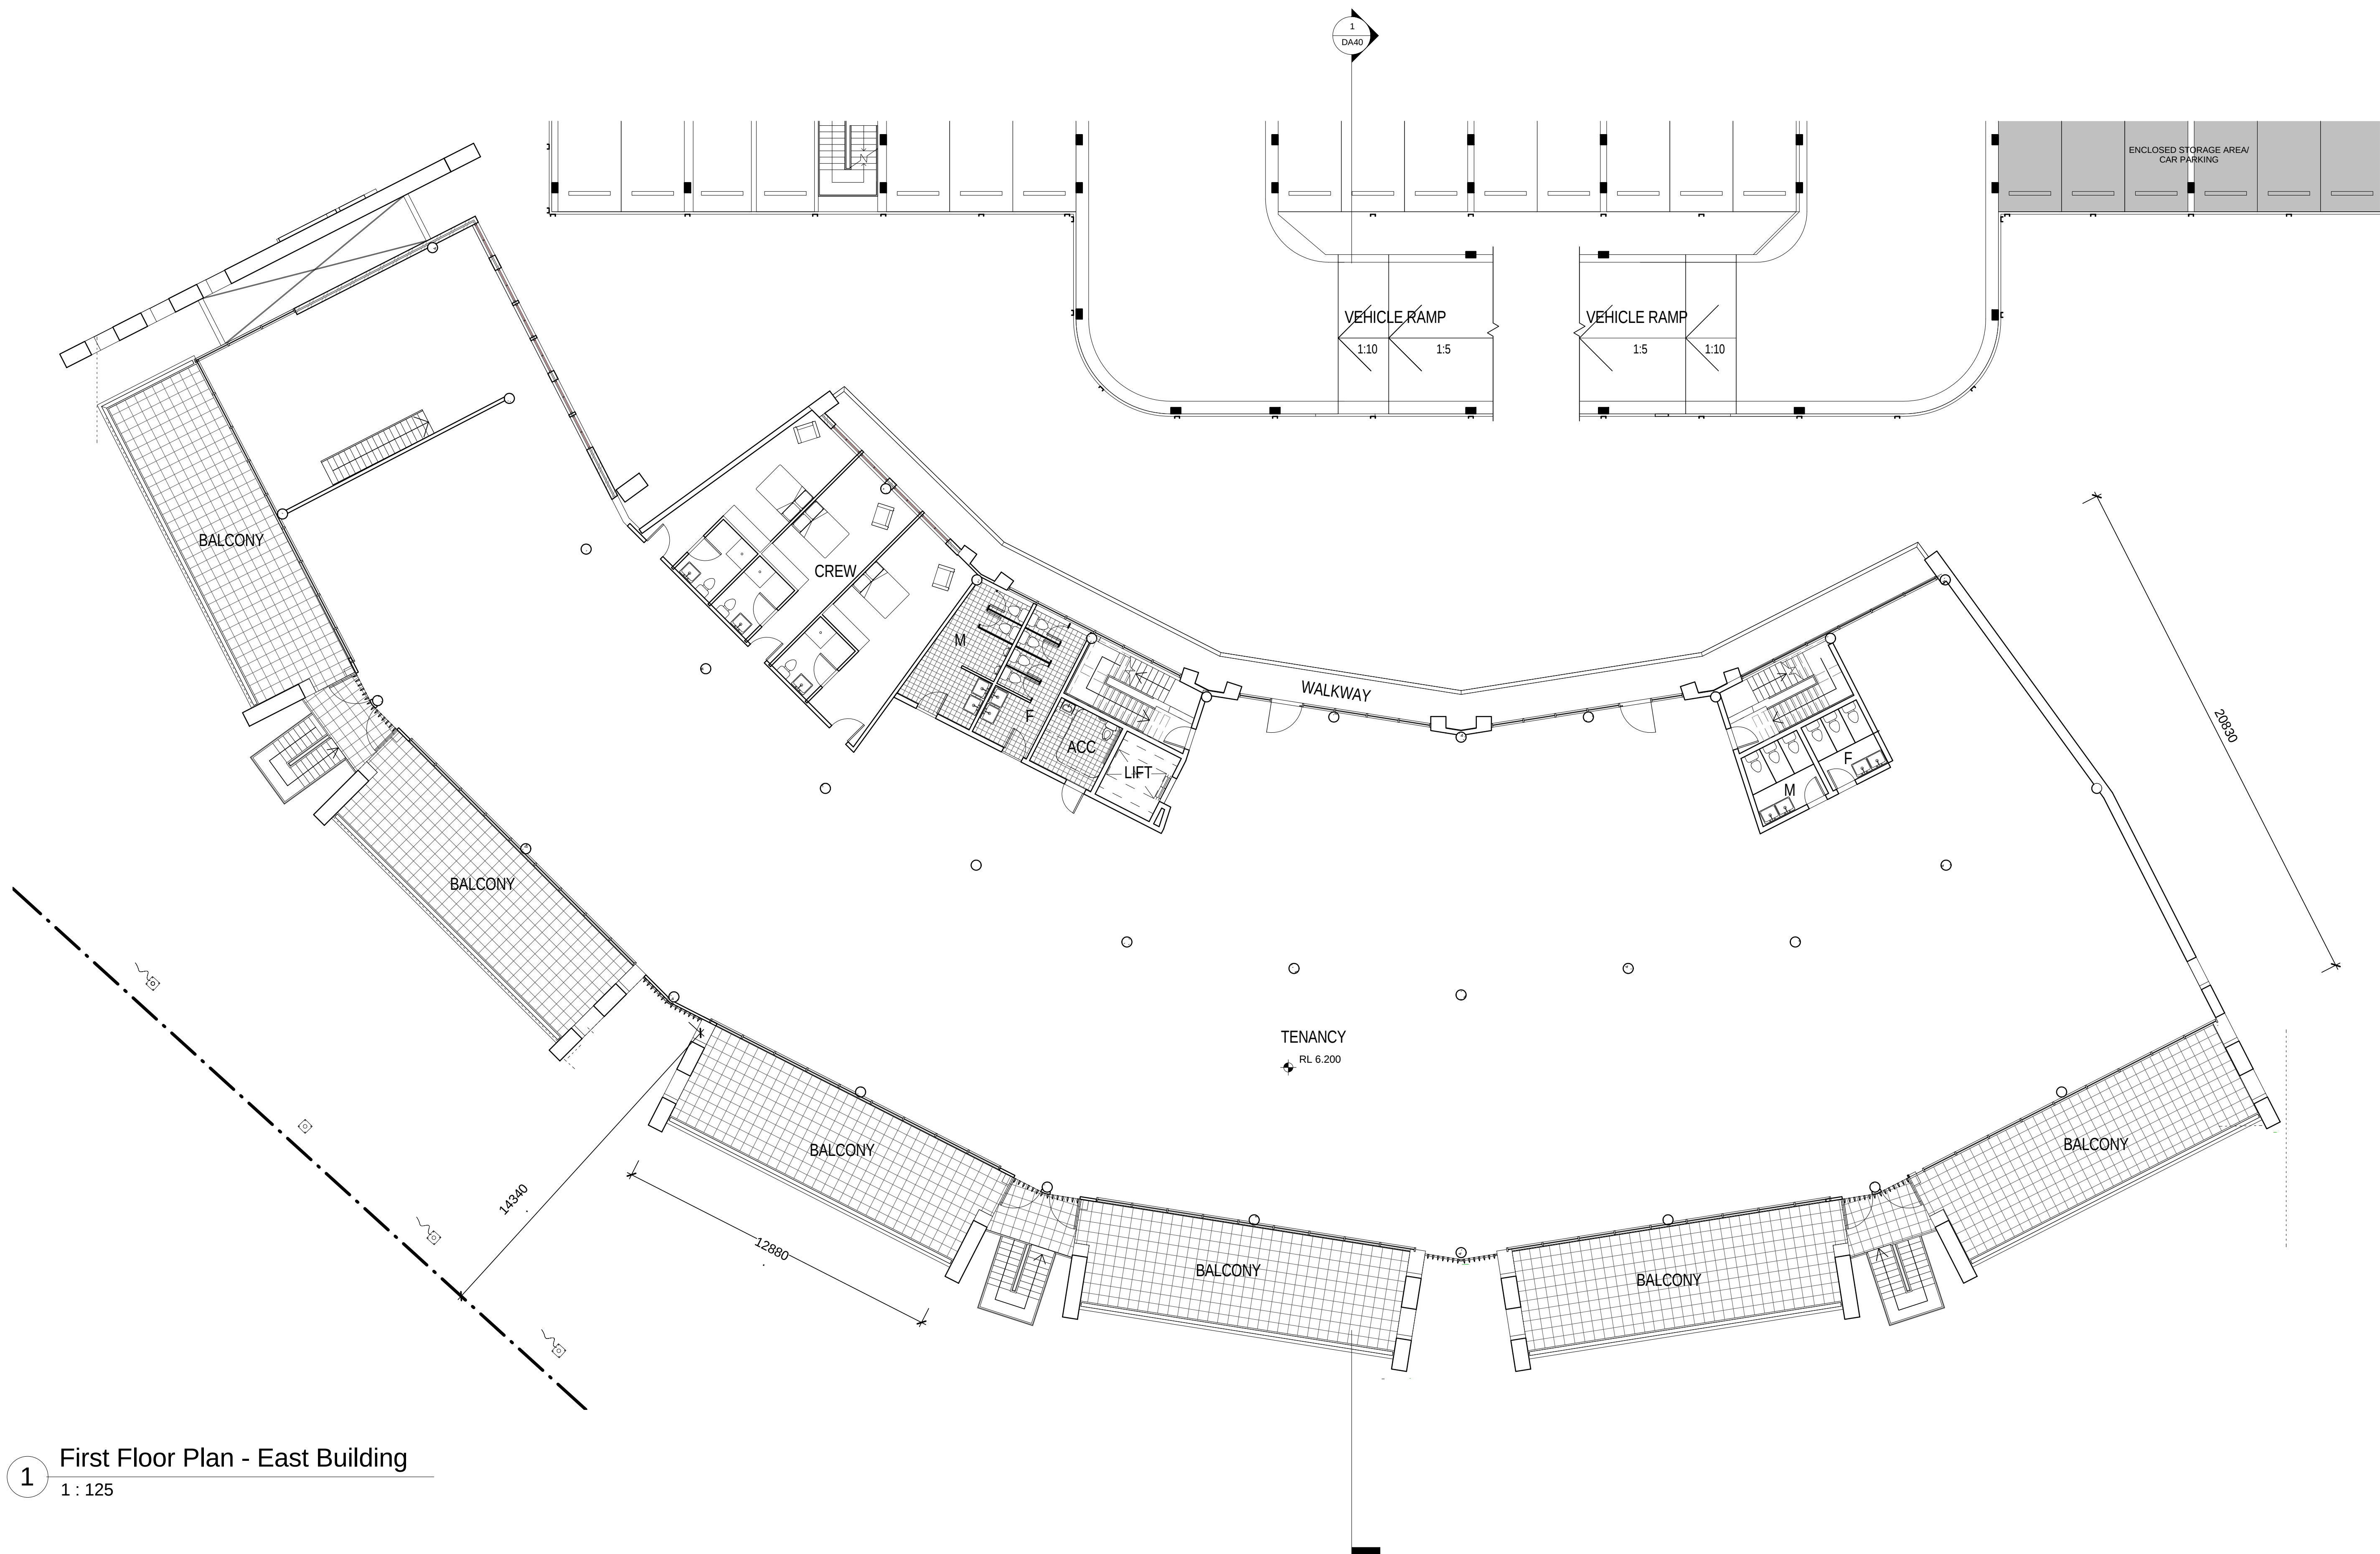

1 First Floor Plan - East Building
1 : 125