


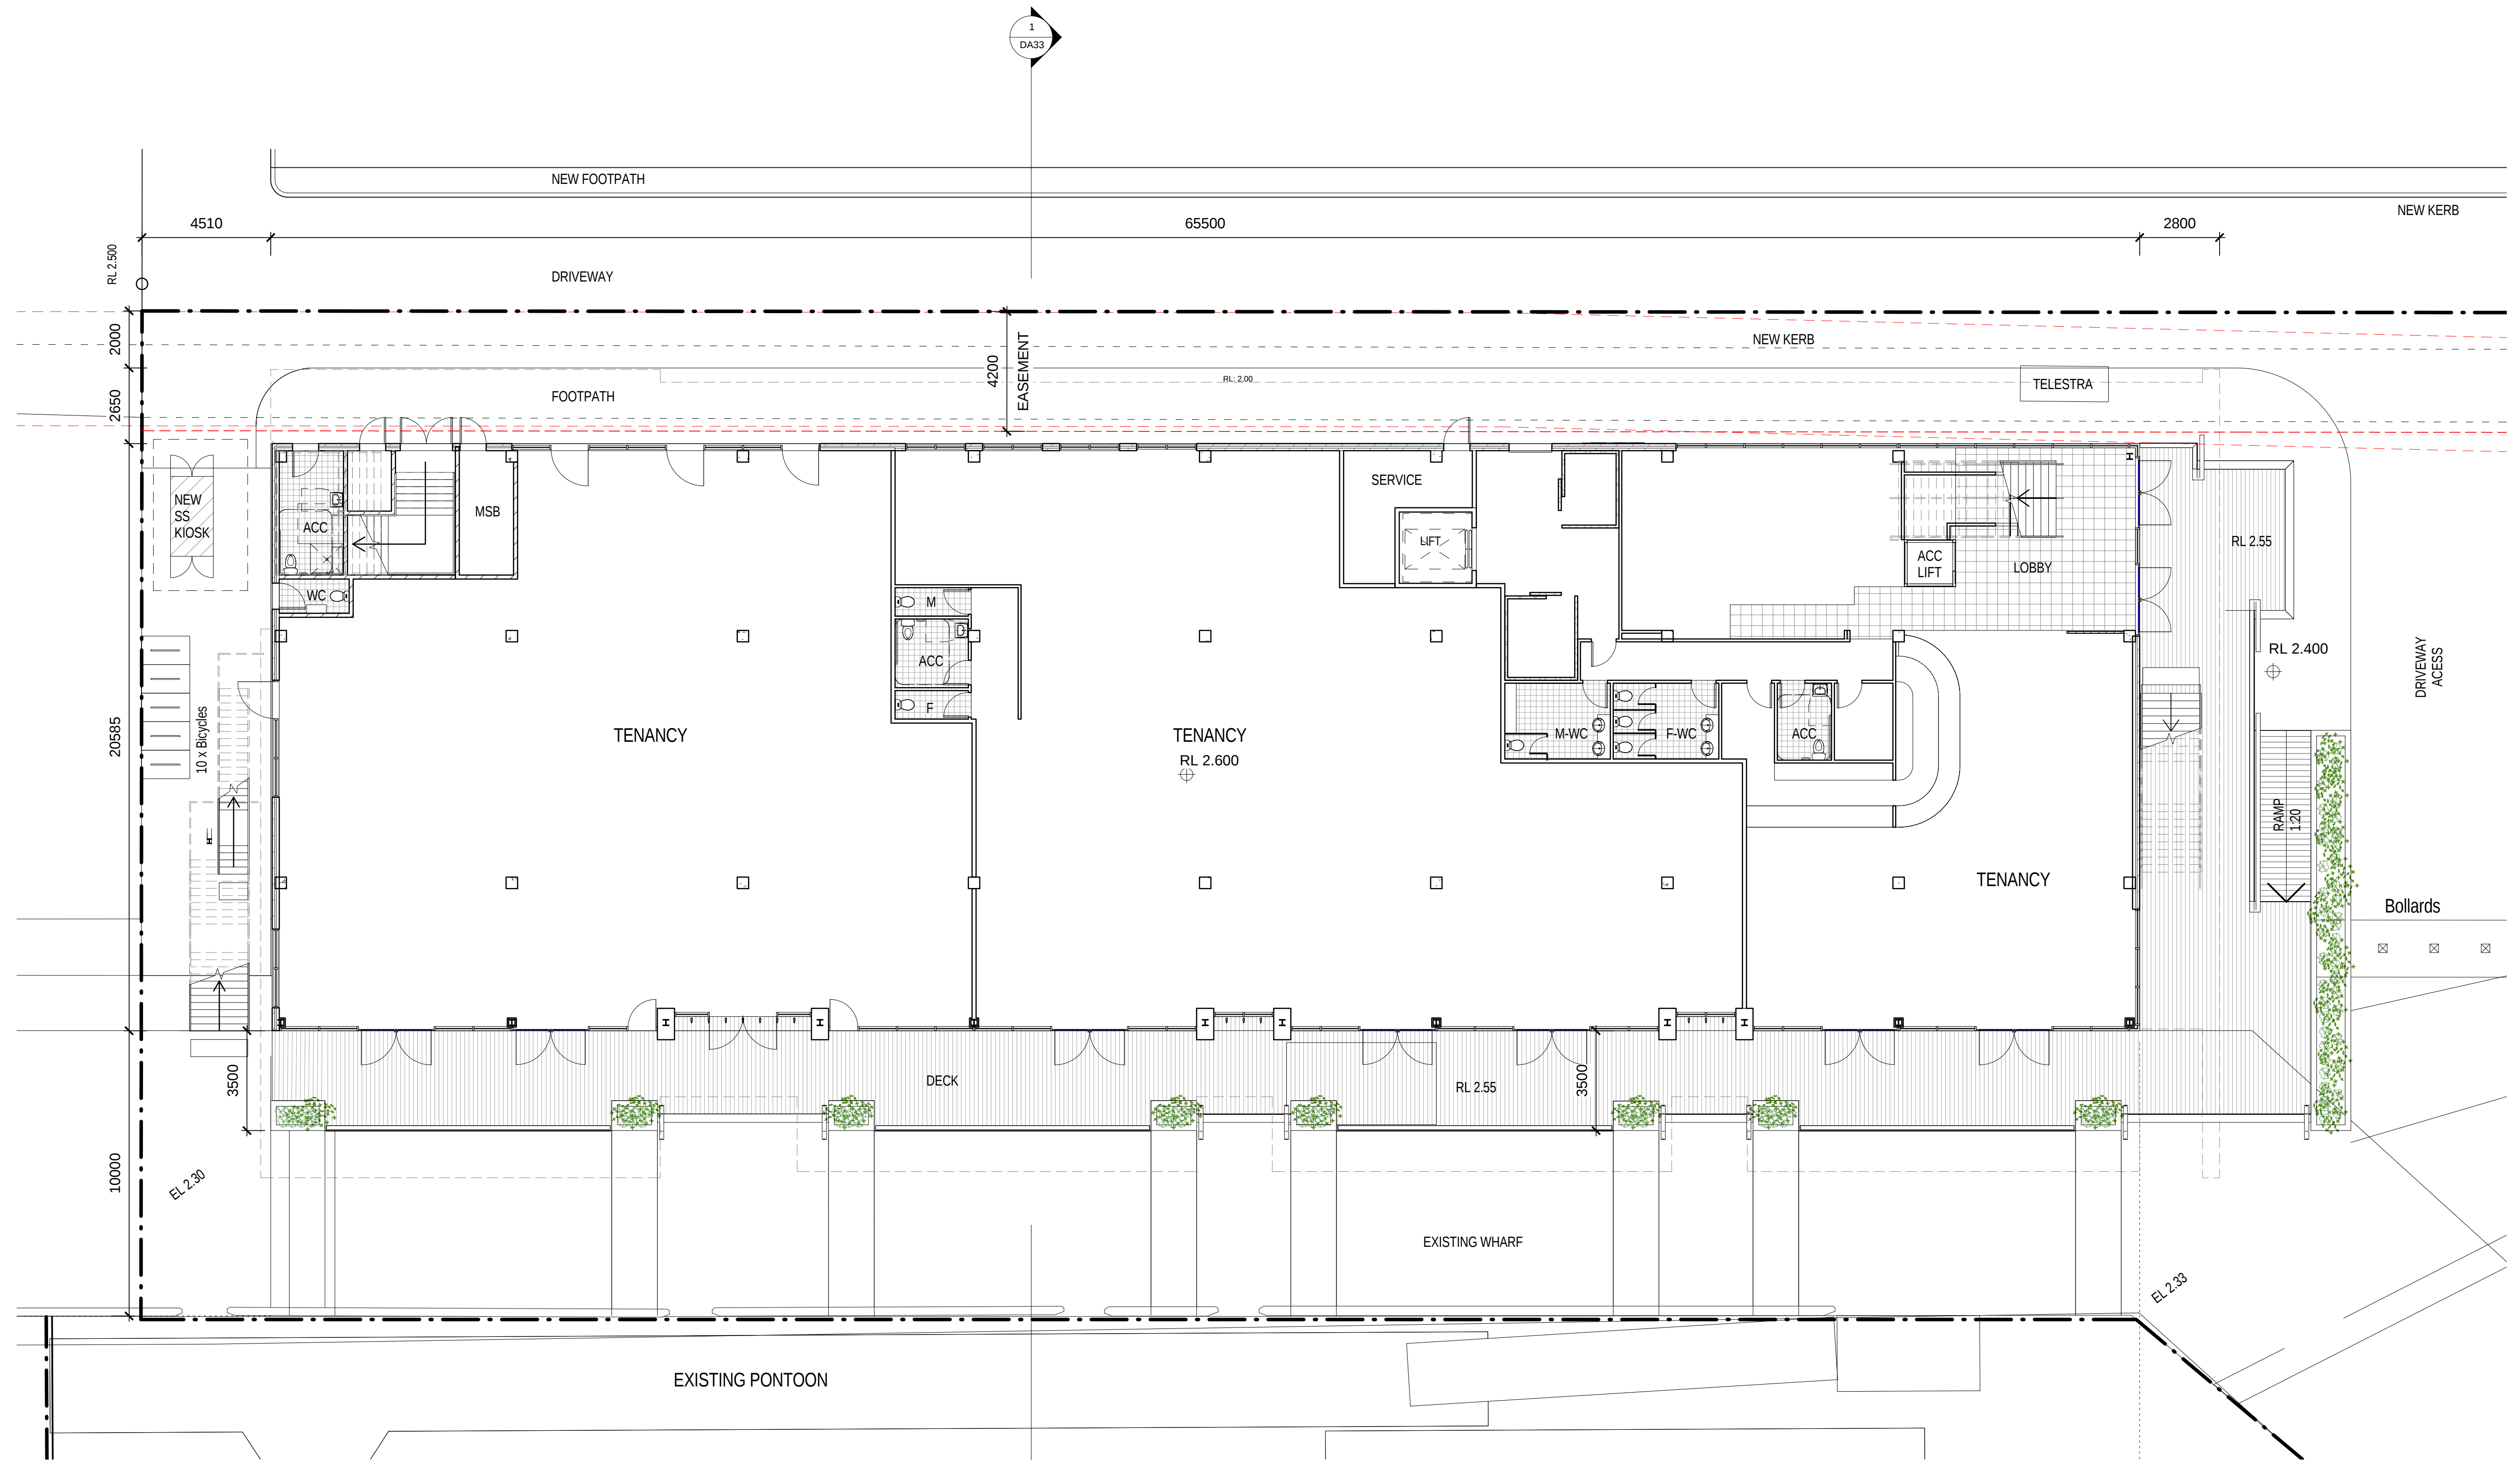

1 Ground Floor Plan - West Building
1 : 125