



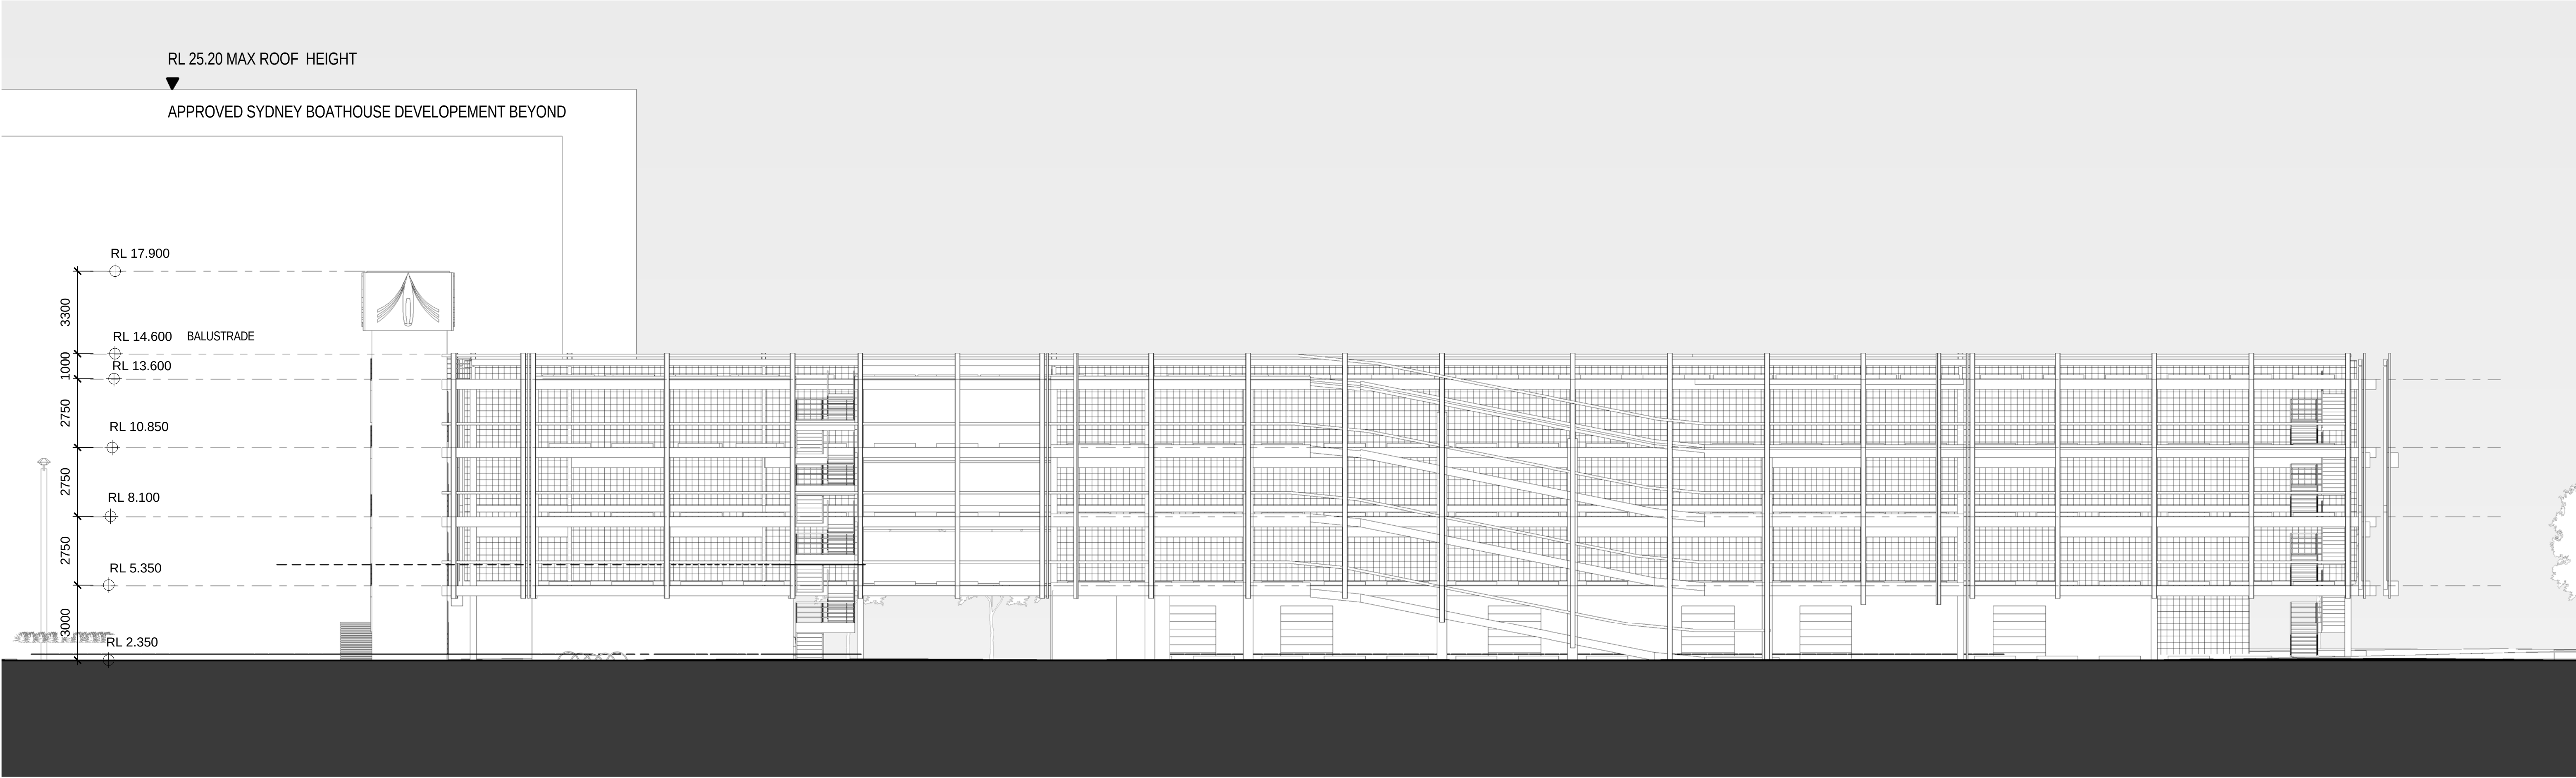

2 South Elevation - Carpark
1 : 125

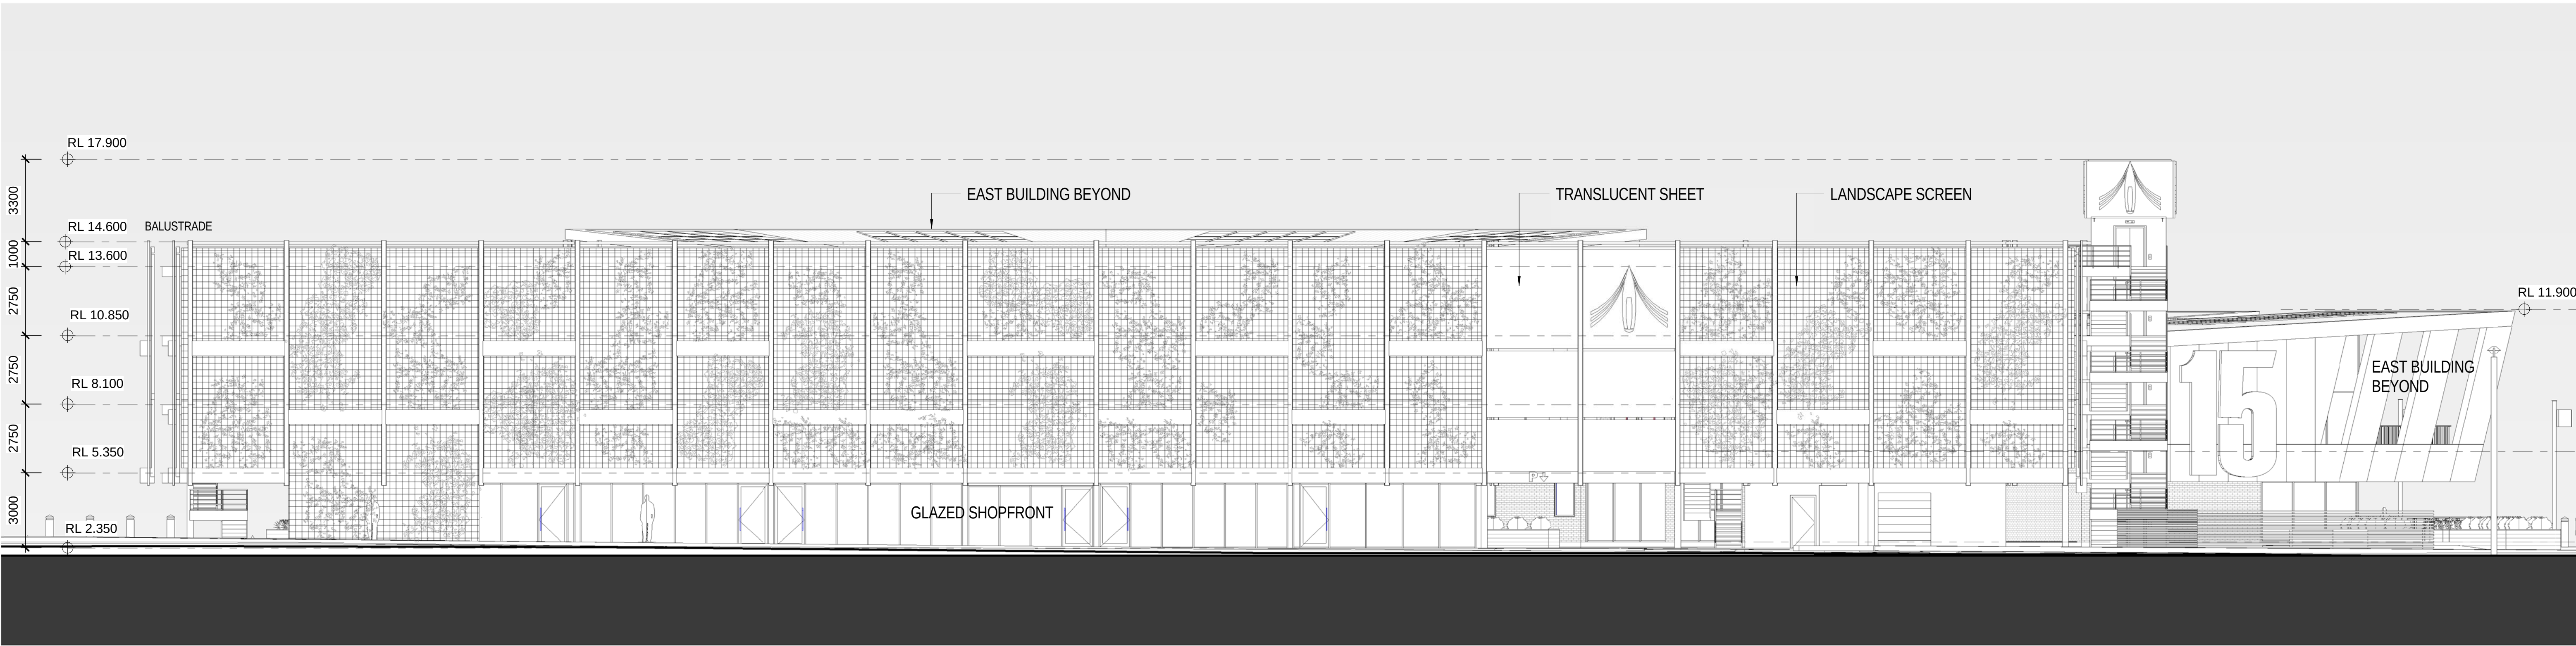

1 North Elevation - Carpark
1 : 125