



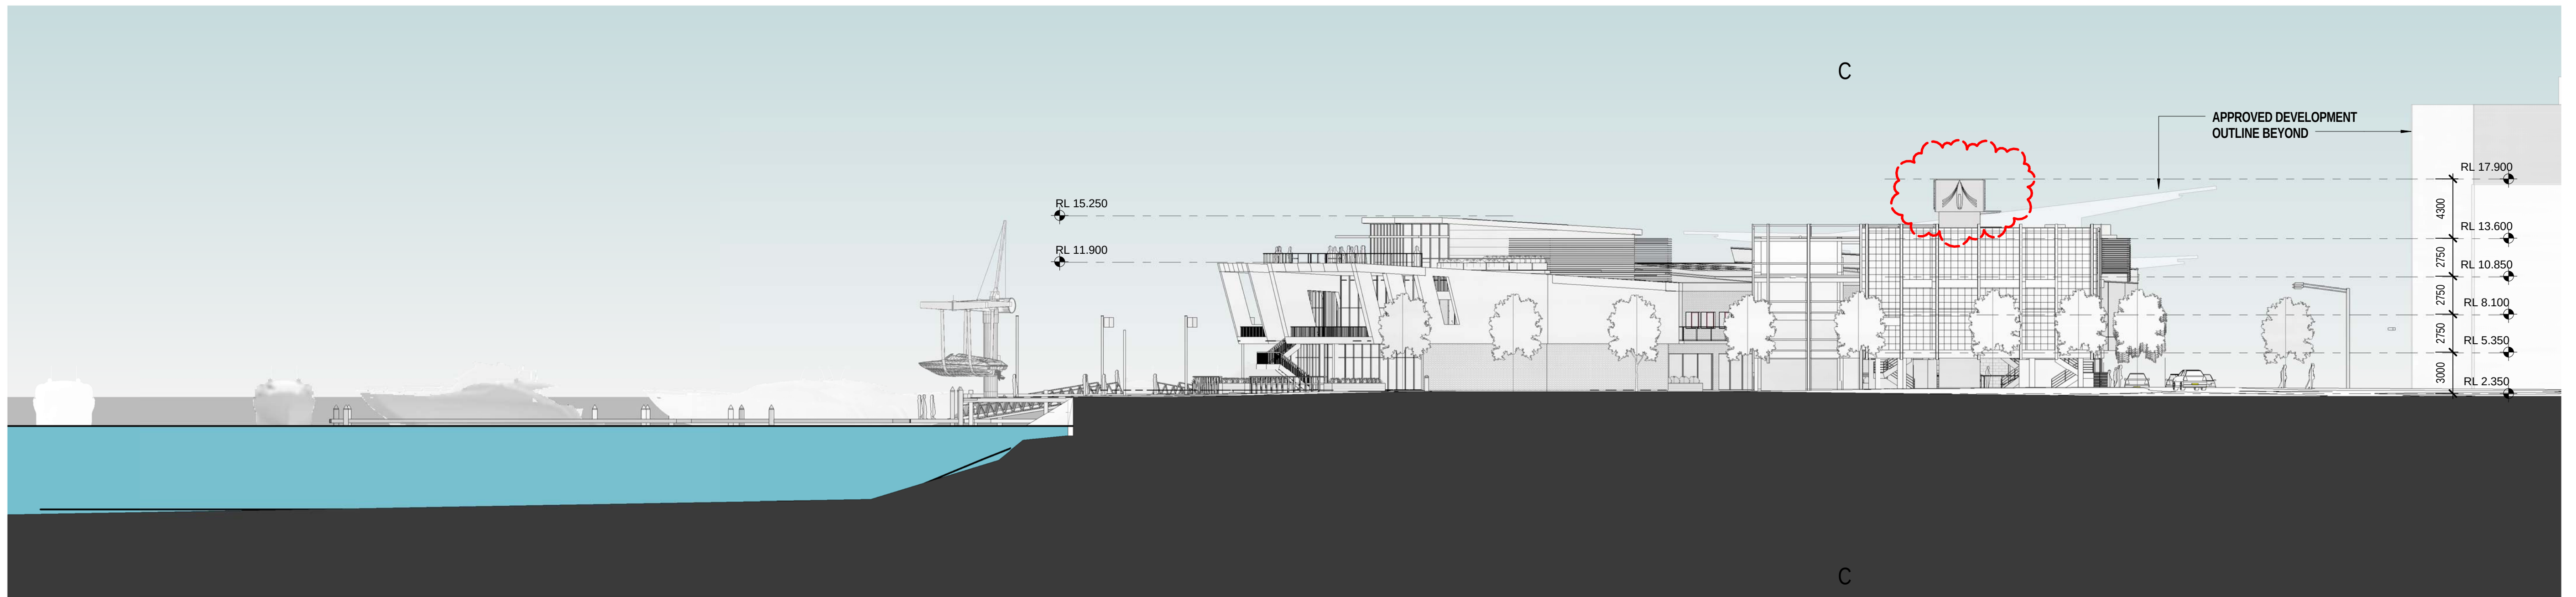

1 EAST ELEVATION  
1 : 250

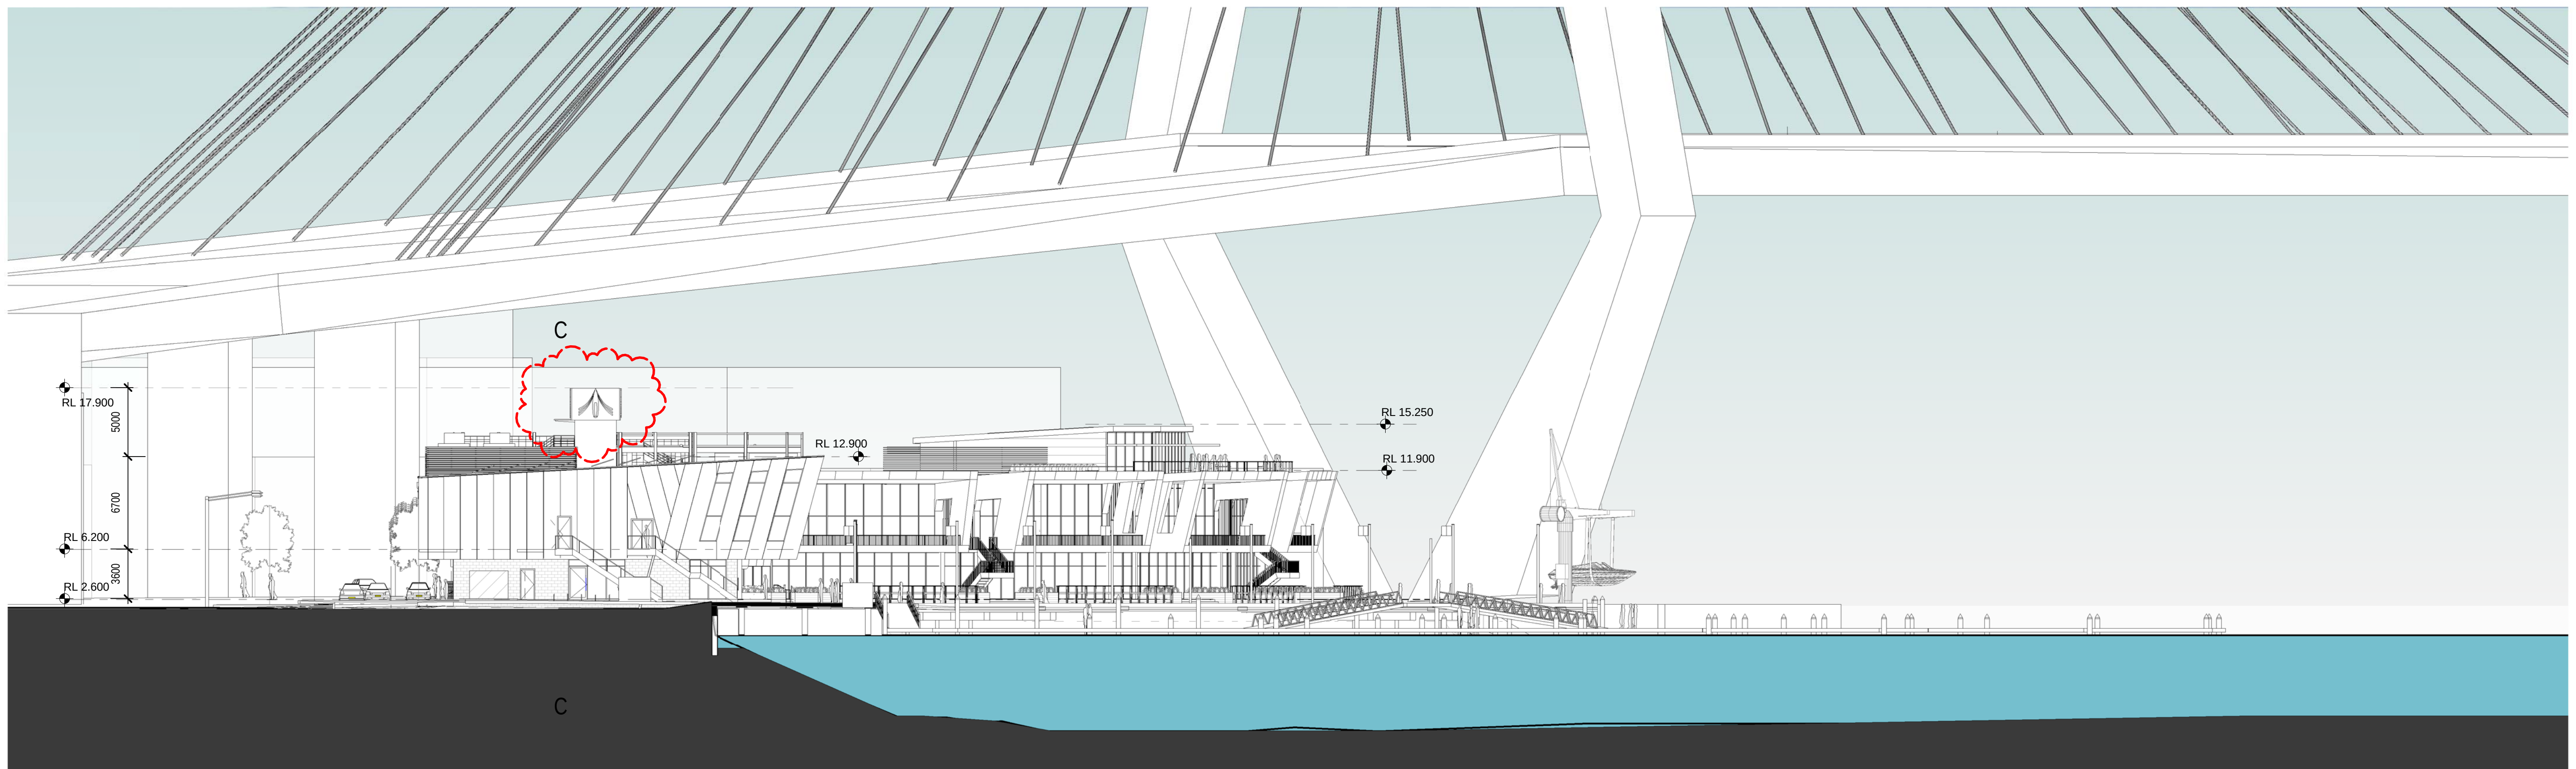

2 WEST ELEVATION  
1 : 250