



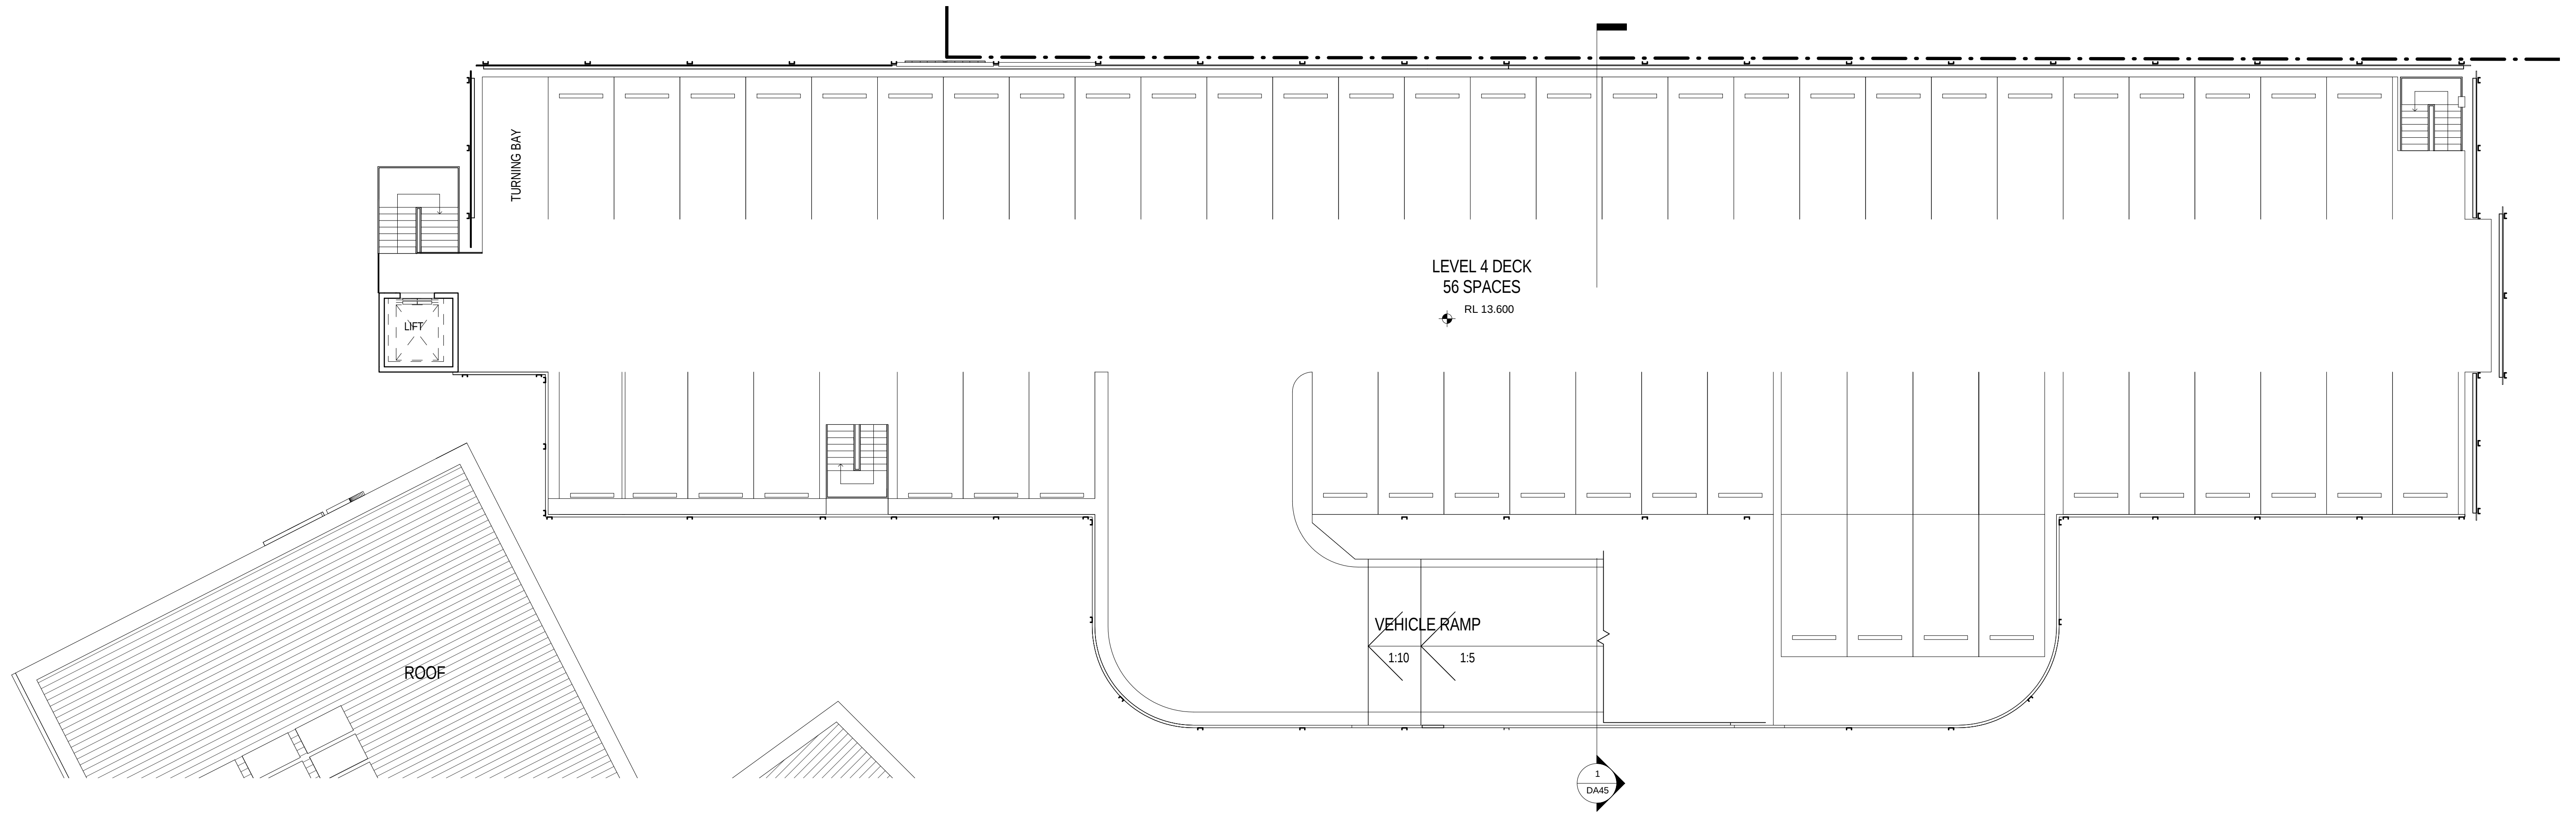

2 Fourth Floor Plan - Carpark
1 : 125

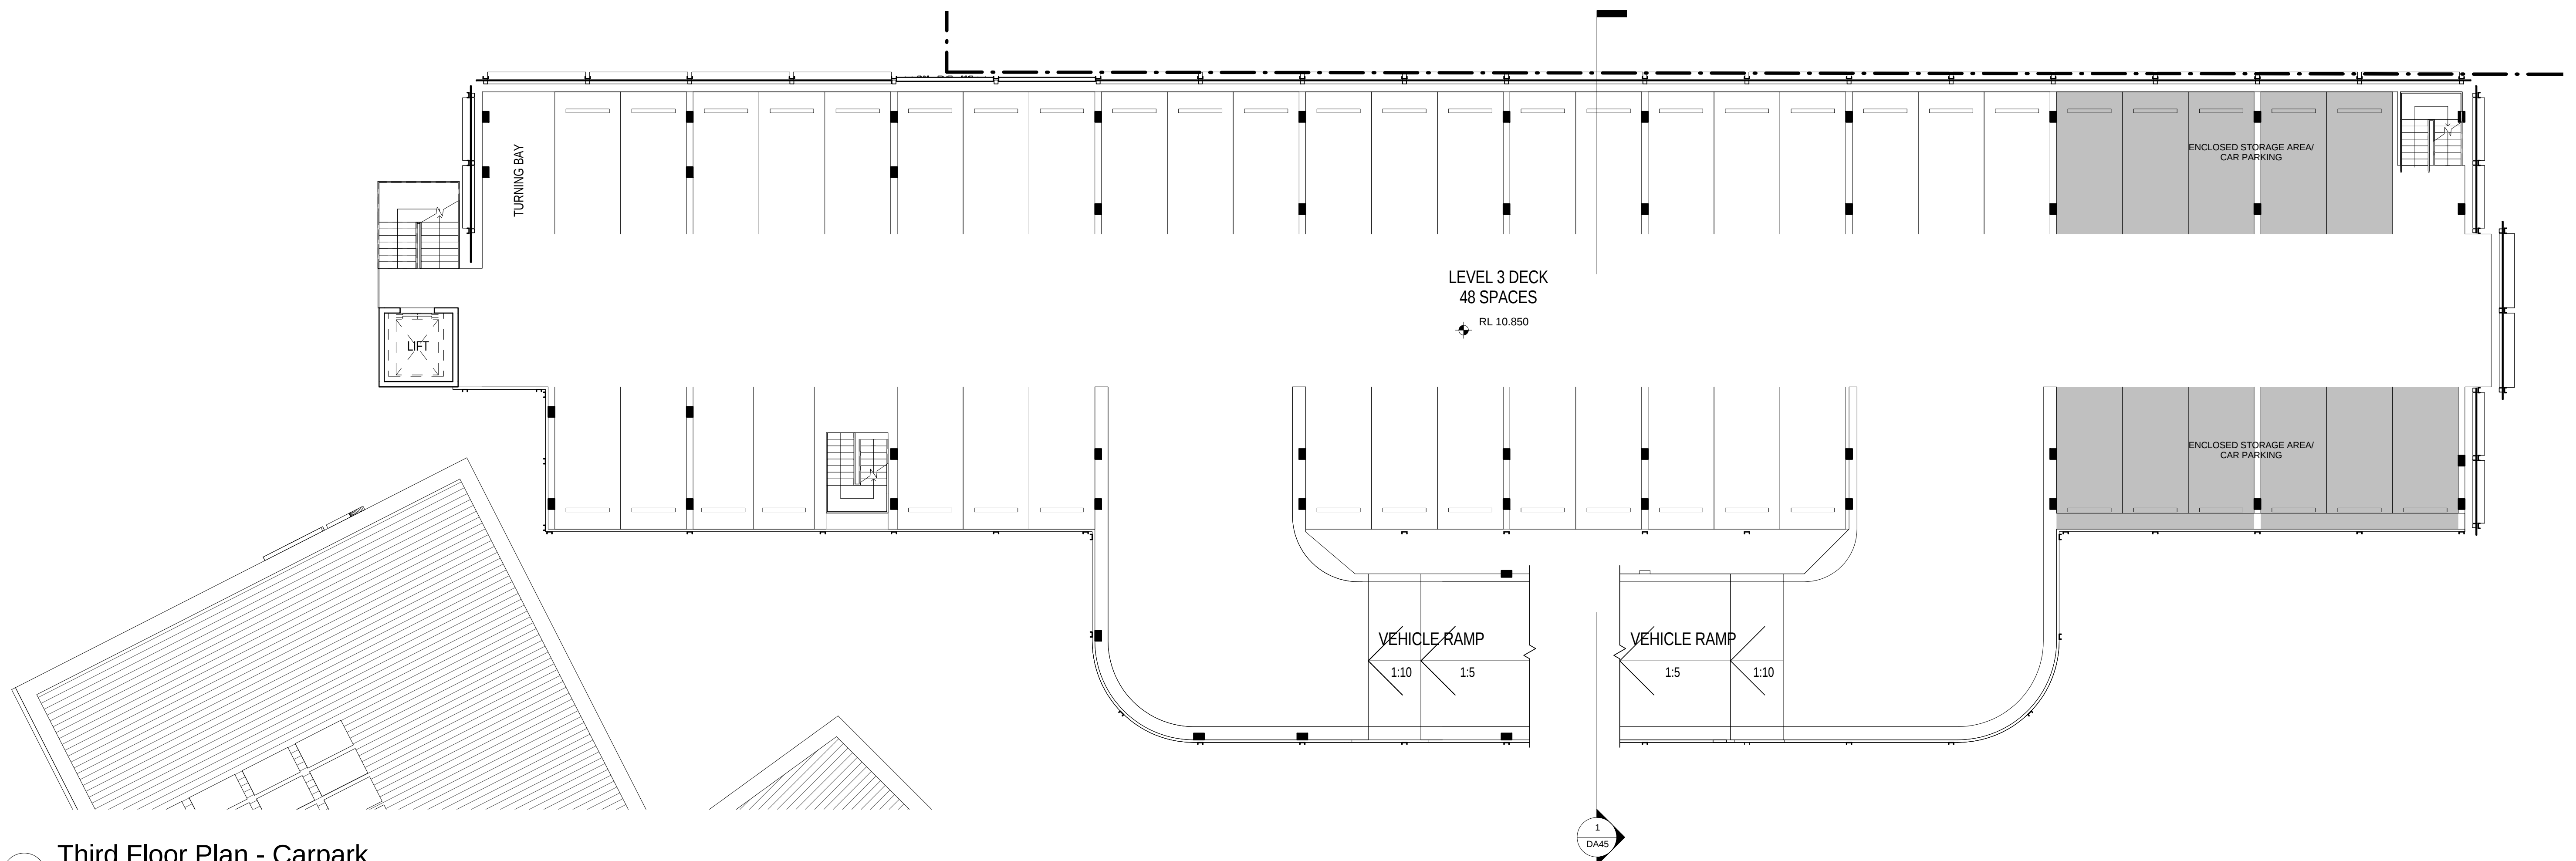

1 Third Floor Plan - Carpark
1 : 125