



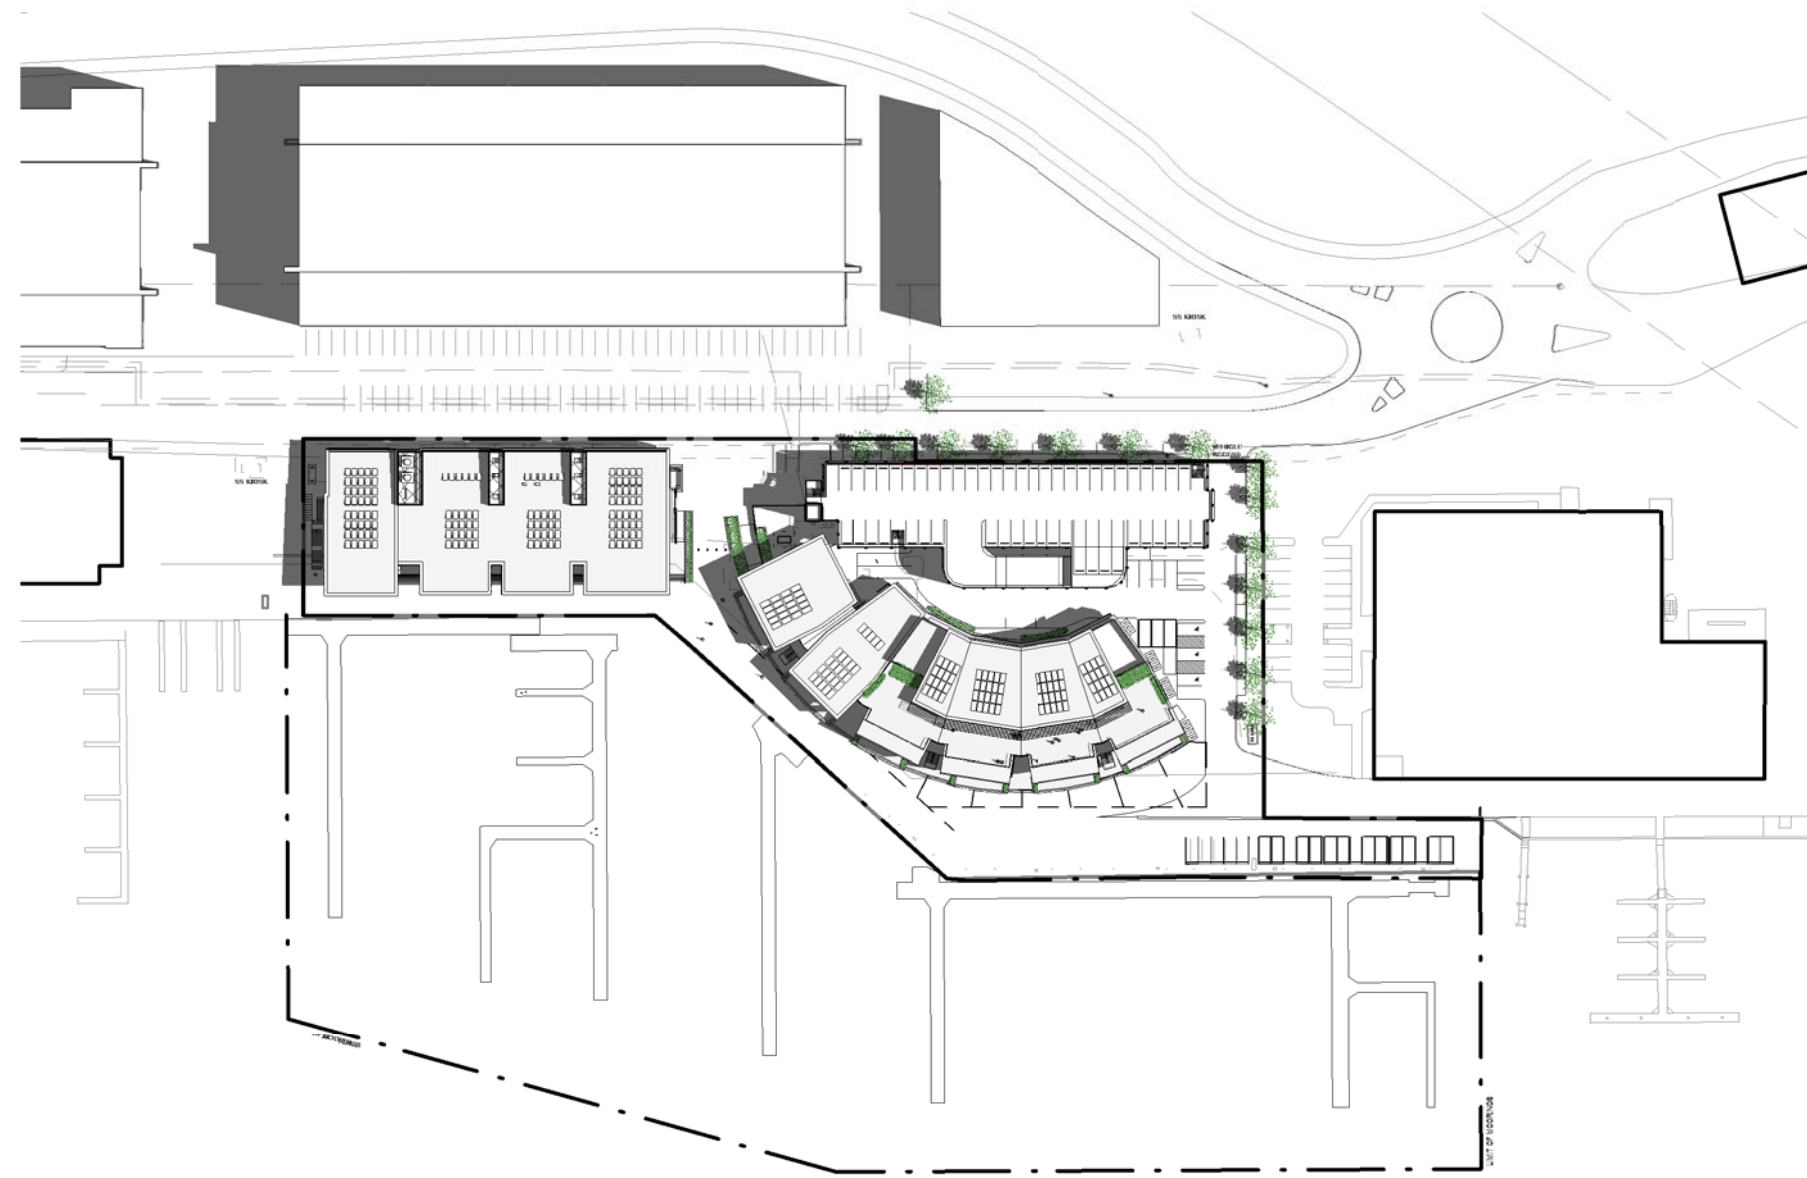


1 DECEMBER 21ST - 9AM
1 : 1500



4 MARCH 21ST - 9AM
1 : 1500

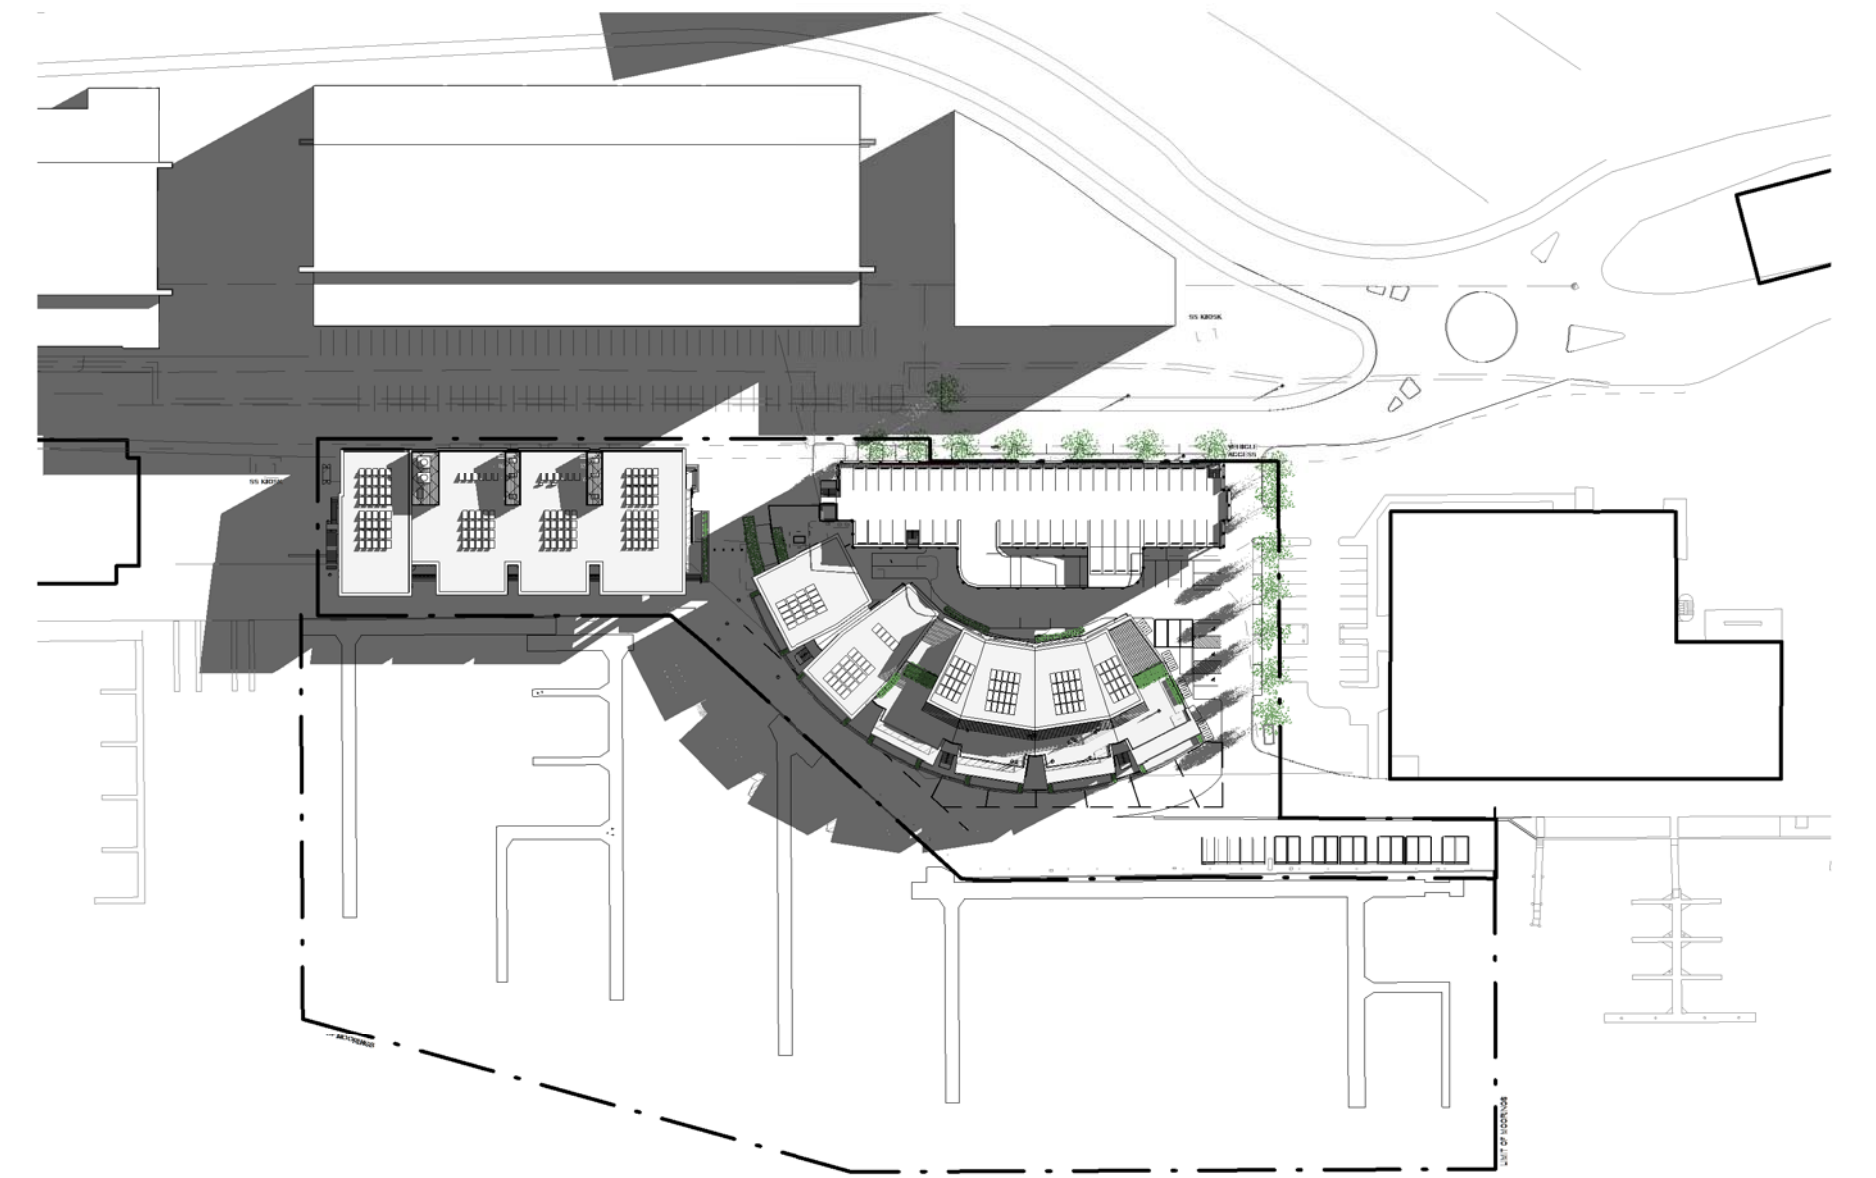


7 JUNE 21st - 9AM
1 : 1500

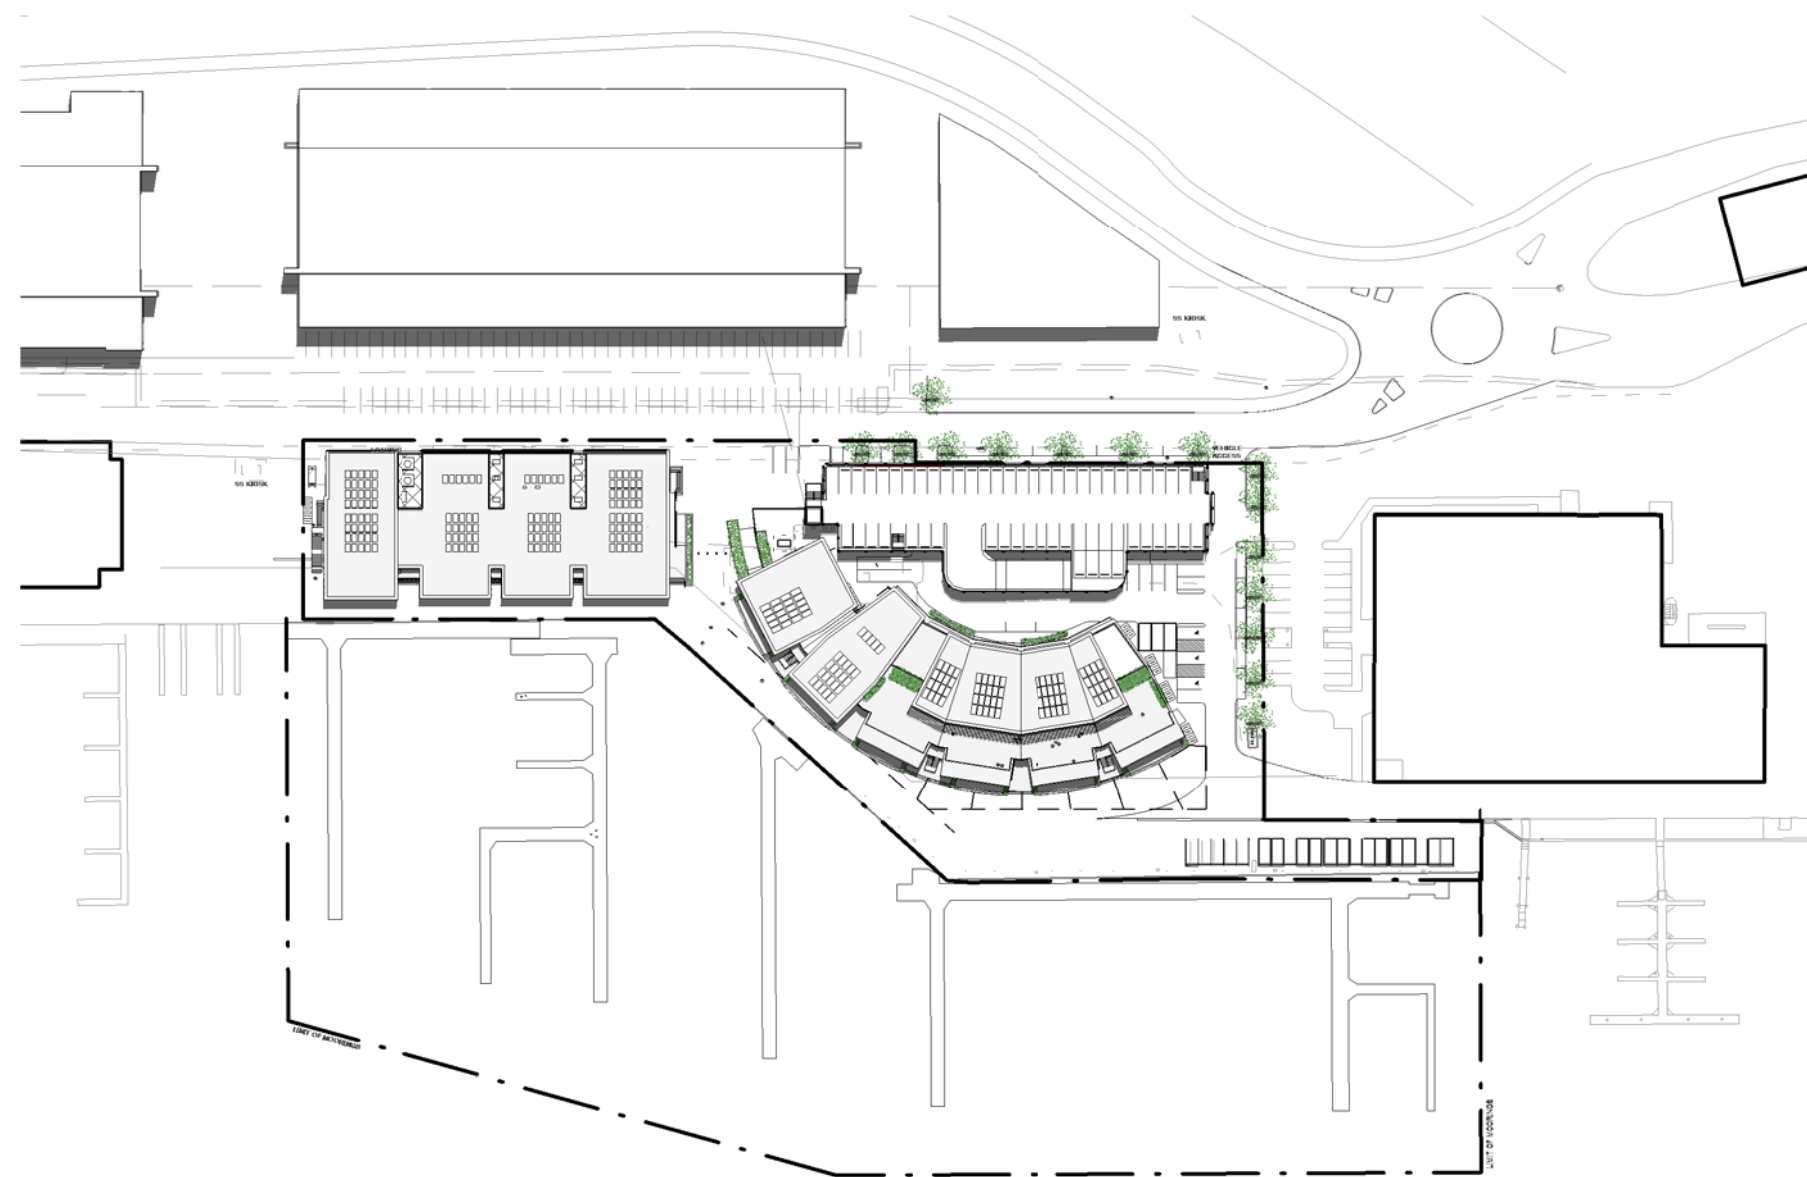


2 DECEMBER 21ST - 12PM
1 : 1500




5 MARCH 21ST - 12PM
1 : 1500

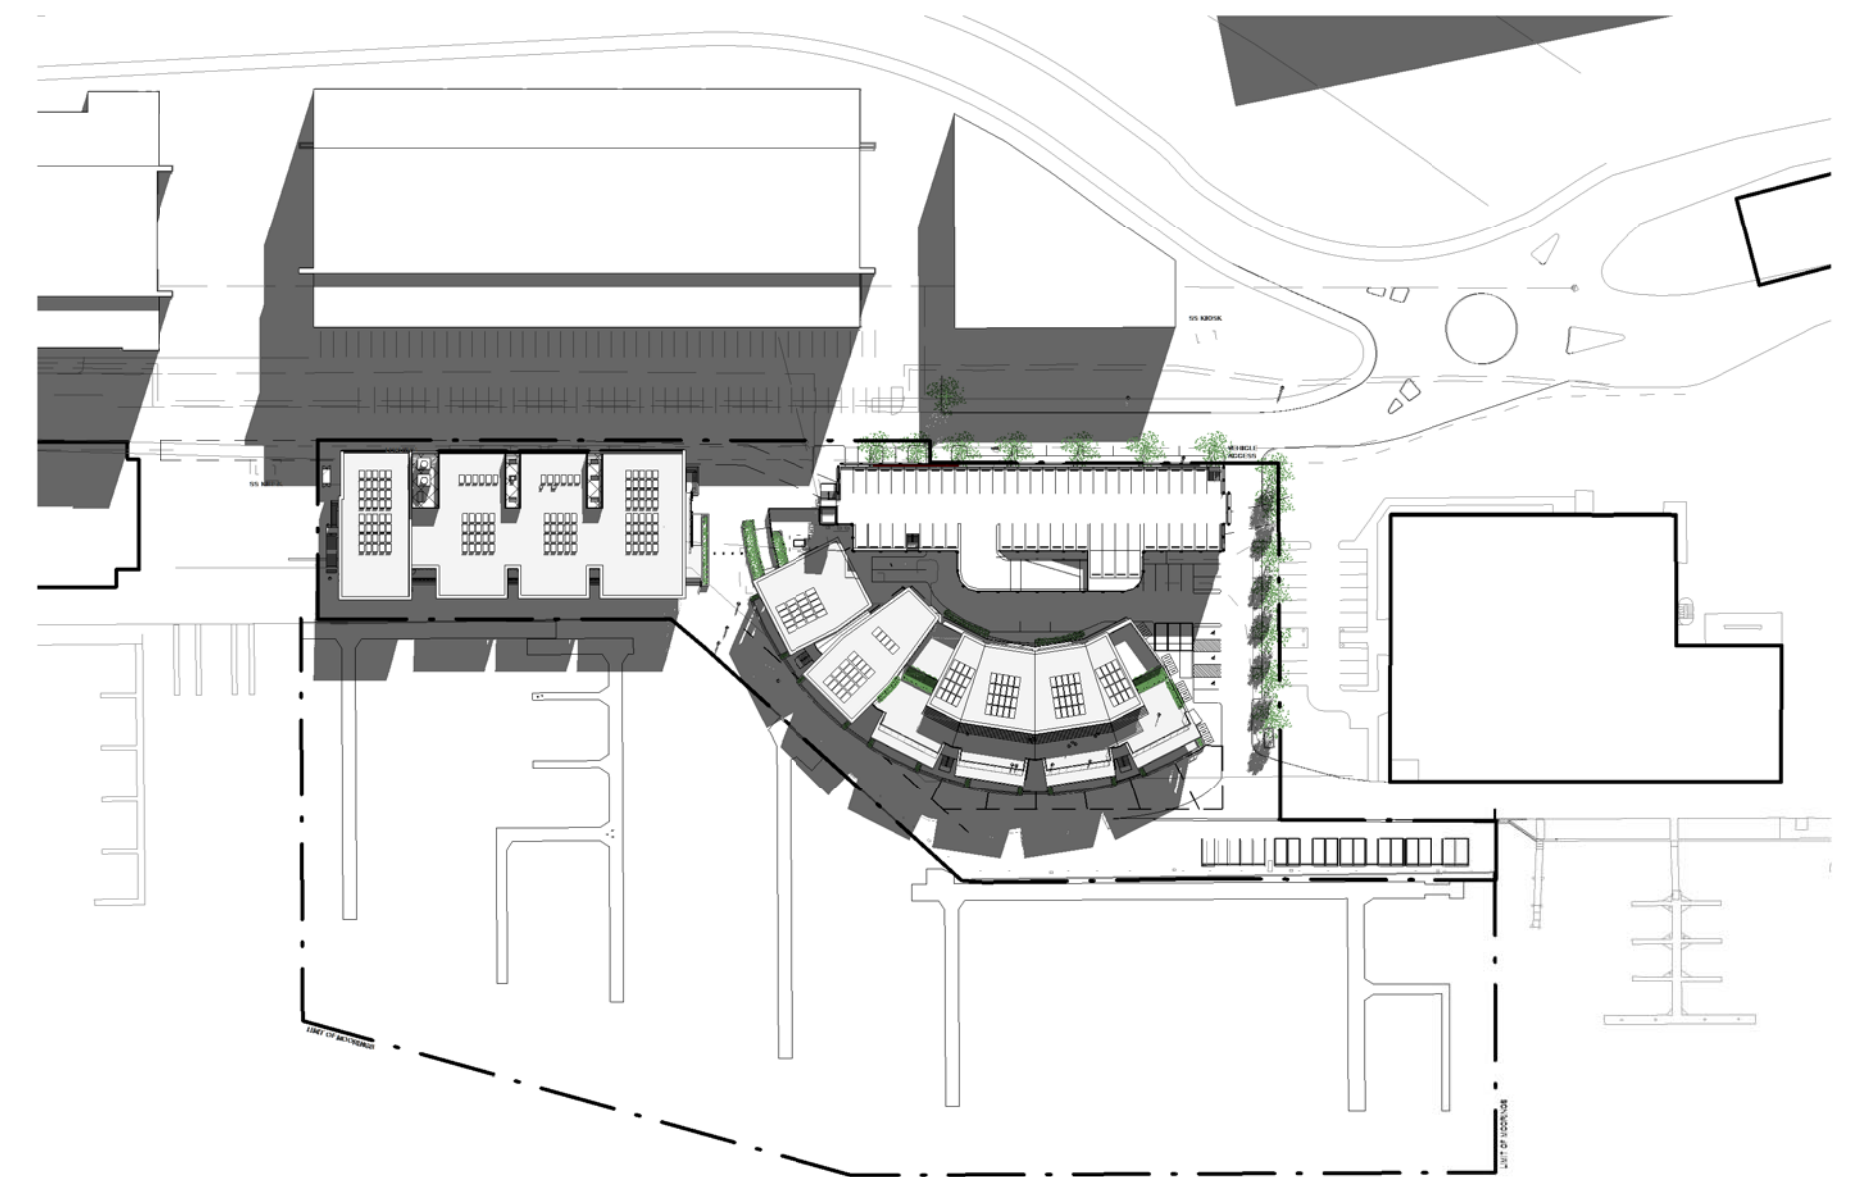

8 JUNE 21ST - 12PM
1 : 1500

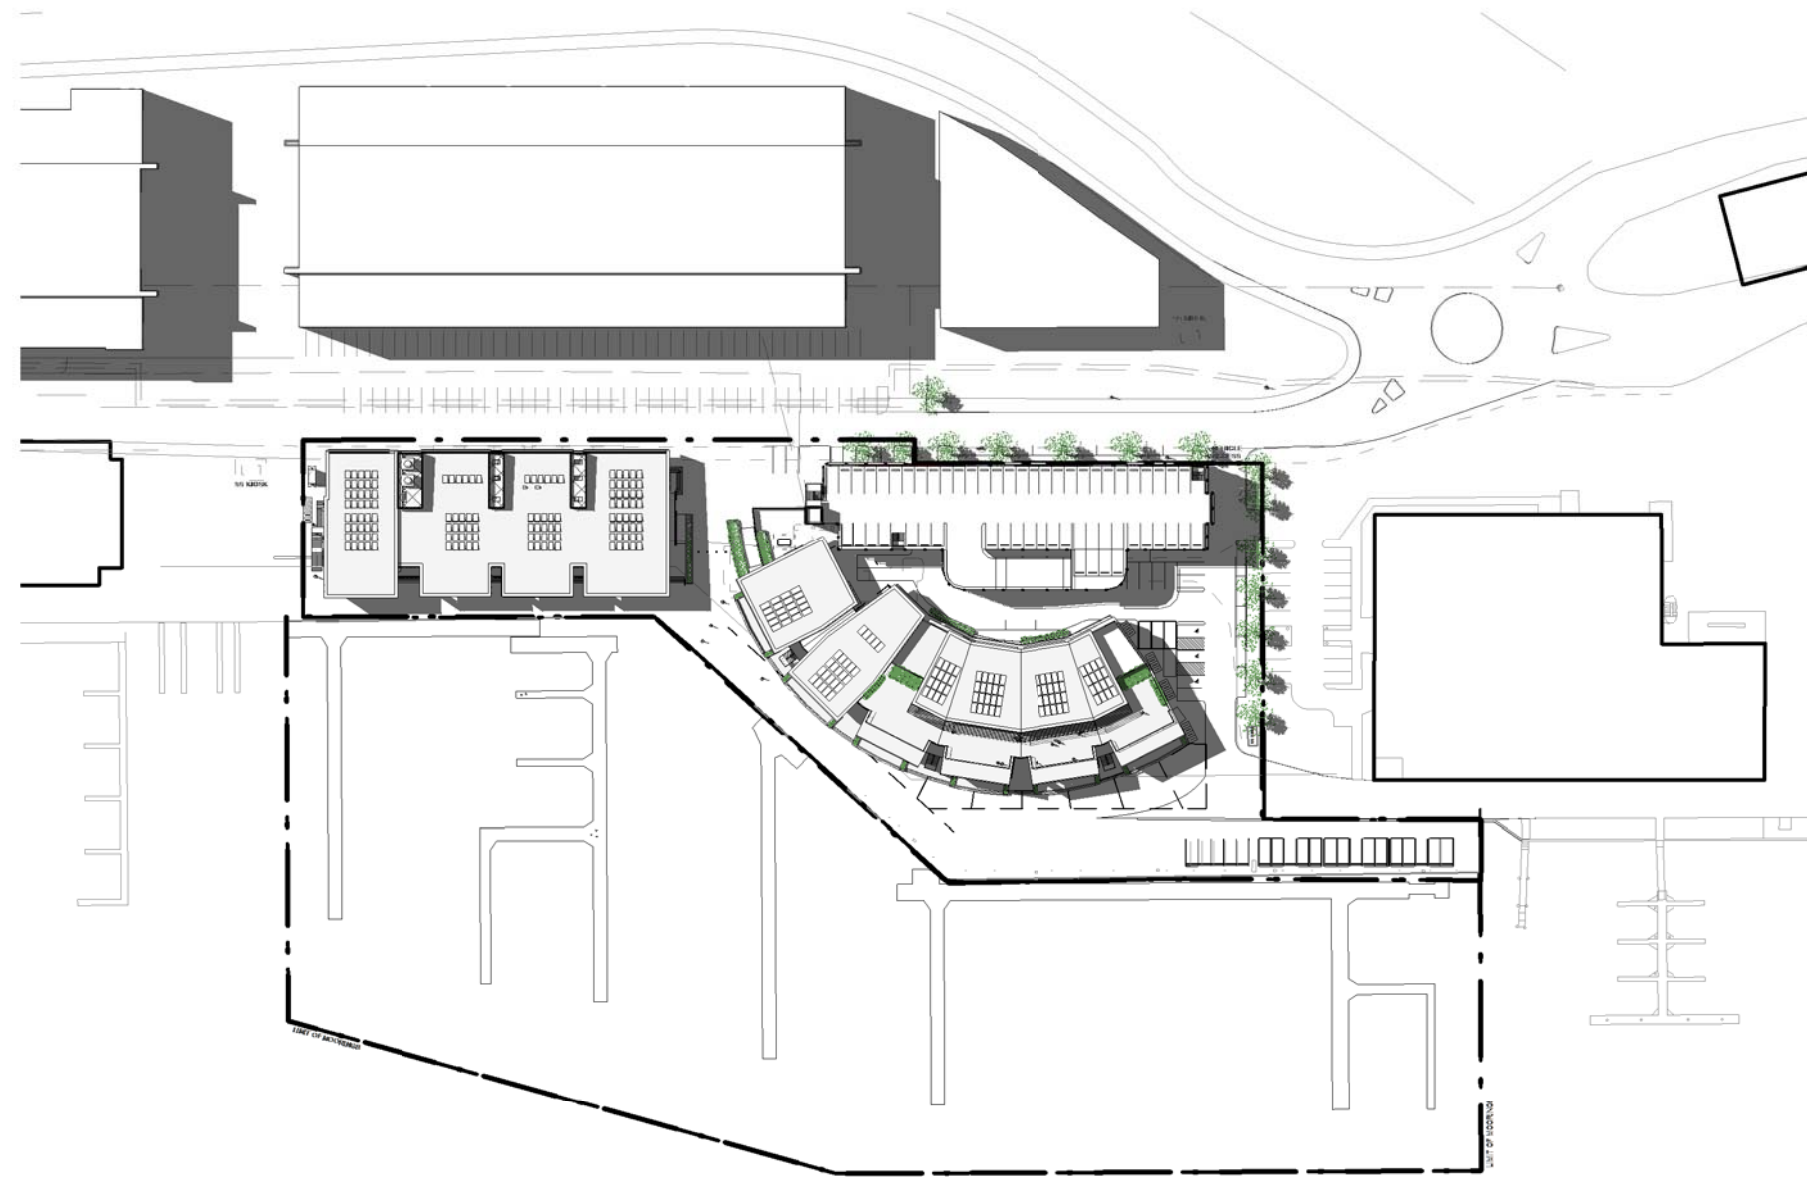

3 DECEMBER 21ST - 3PM
1 : 1500

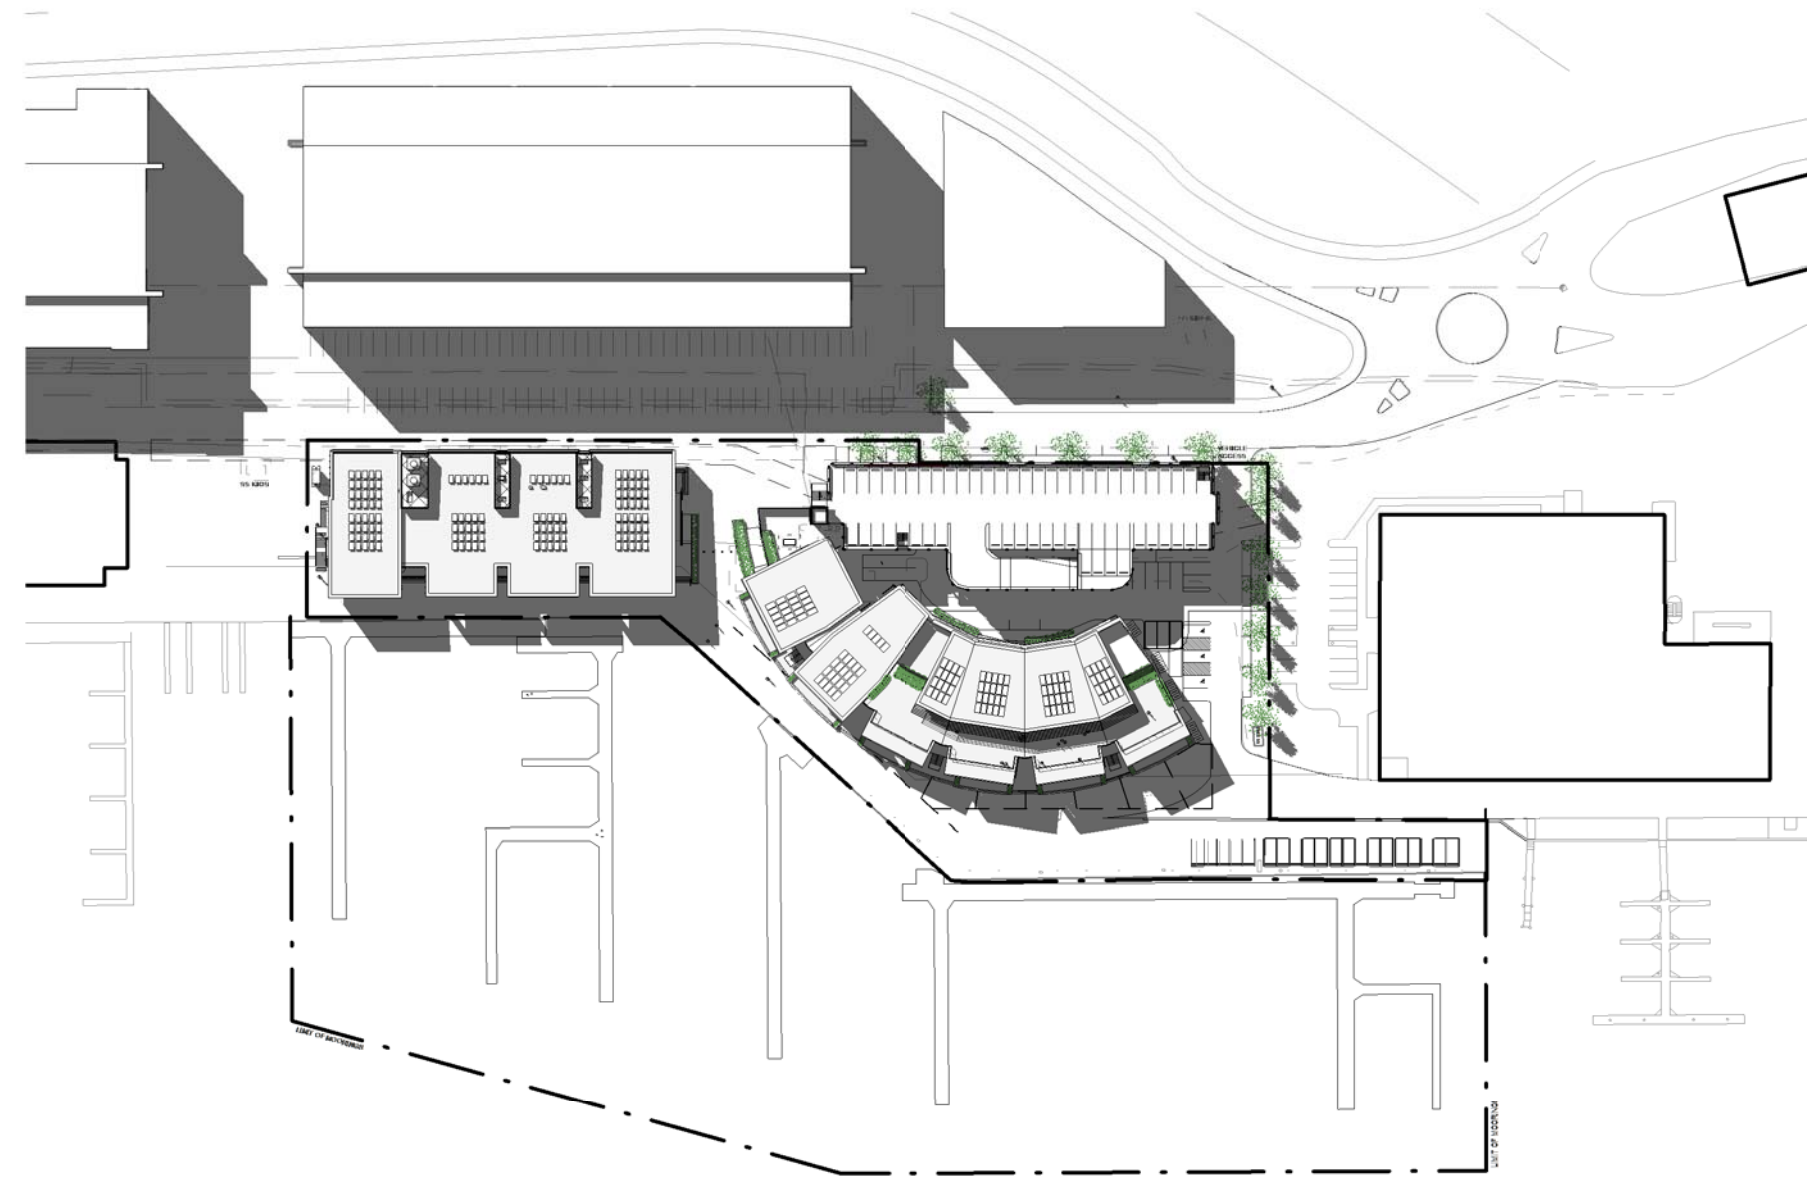

6 MARCH 21ST - 3PM
1 : 1500



9 JUNE 21ST - 3PM
1 : 1500