


Rev.	Description	Date
G	CONSTRUCTION CERTIFICATE	1/07/2013
1	FOR CONSTRUCTION. PILE SETOUT ONLY	13/09/2013
2	FOR CONSTRUCTION. PILE SETOUT ONLY	26/11/2013
3	FOR CONSTRUCTION. PILE SETOUT ONLY	10/12/2013

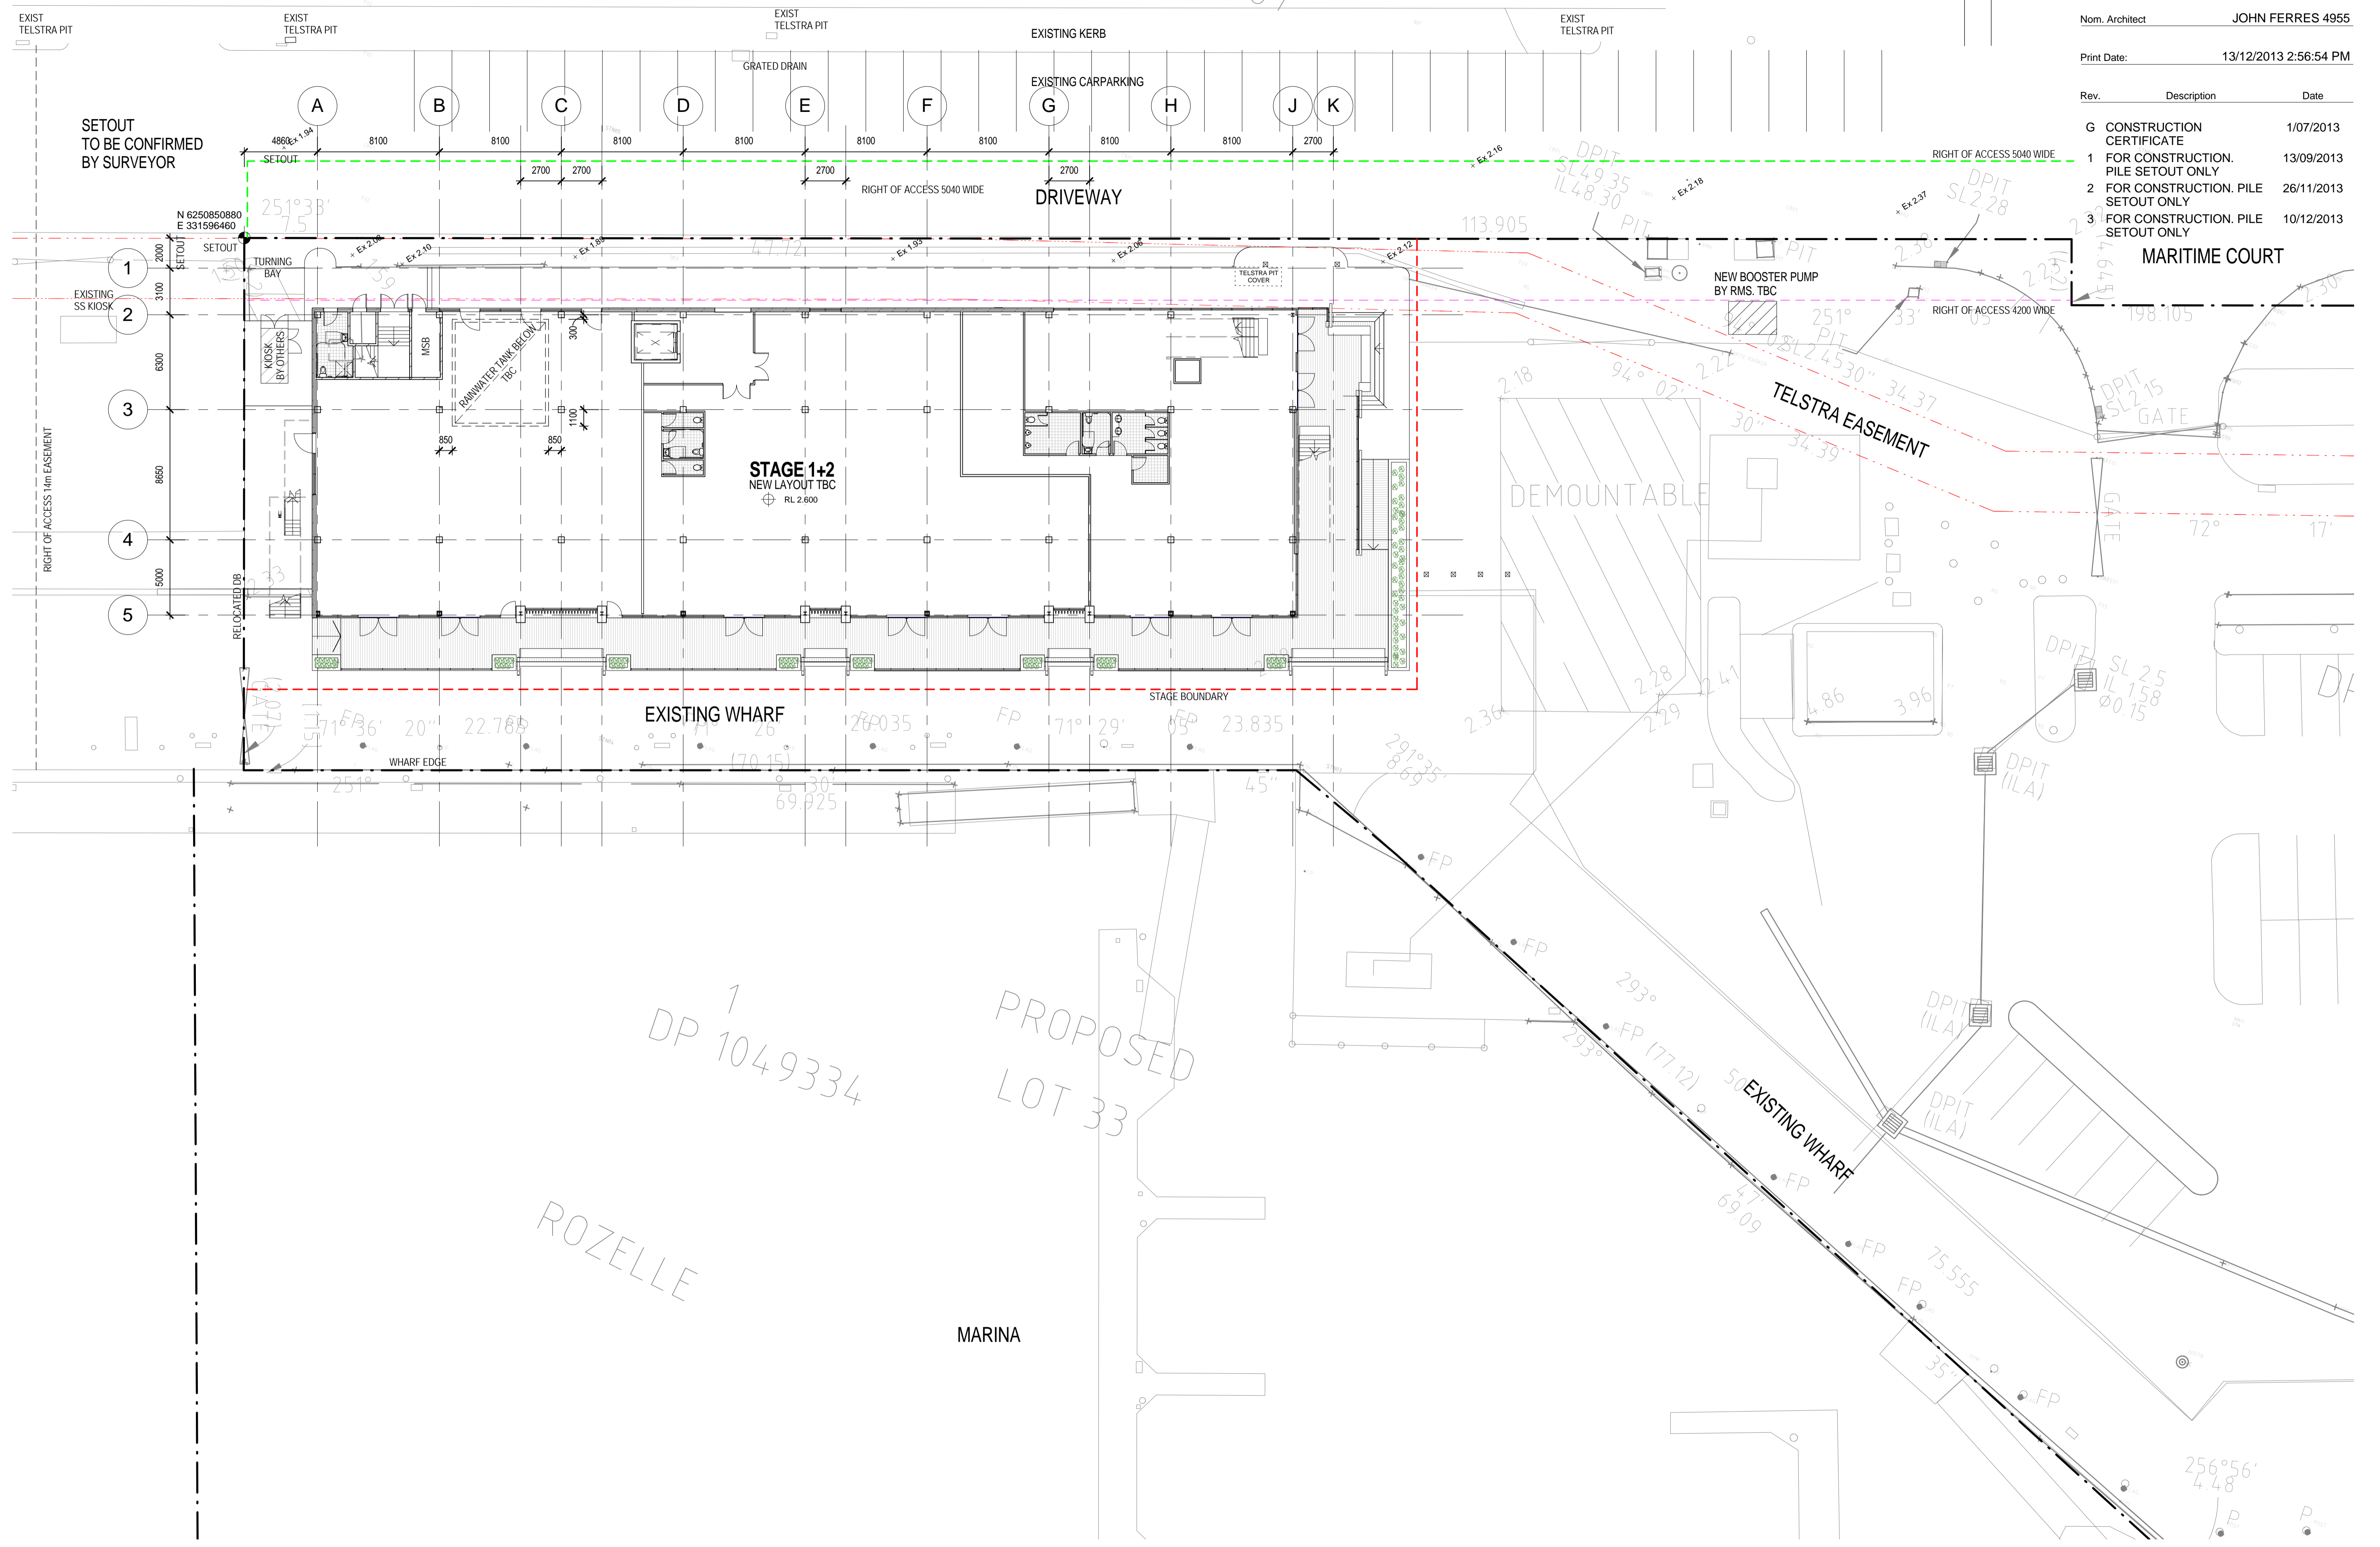


ARCHITECT
 Scott Carver Pty Ltd
 Level 8, 71 Macquarie Street
 Sydney NSW 2000 Australia
 Telephone +61 2 9957 3988
 hello@scottcarver.com.au
 www.scottcarver.com.au



SYDNEY SUPERYACHT MARINA - STAGE 1
 Project
 Client
SYDNEY SUPERYACHT MARINA PTY. LTD.

MAIN CONTRACTOR
 GANELLEN PTY. LTD.
 30 Montague Street
 Balmain NSW 2041 Australia

Telephone +61 2 9555 2444
 www.ganelen.com

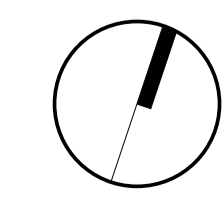

1 : 200 @ A1

