



- 1 PICNIC PARK SHELTER WITH PICNIC BENCH
- 2 NATURAL PLAY ELEMENTS
- 3 SOFTFALL PLAYGROUND
- 4 NEIGHBOURHOOD ENTRY ARBOUR
- 5 PARK PATHWAY
- 6 SANDSTONE RETAINING WALLS
- 7 OPEN KICK AND THROW GRASS AREA
- 8 GABION BLADE WALLS
- 9 RAMPED PATHWAY

- 10 TRANSITIONAL PAVEMENT ACCESS TO COMMUNITY REC CENTRE
- 11 SCREEN PLANTING TO BOUNDARY

Approved under the Environmental Planning and Assessment Act 1979

Approved Application No. MPO9-0166

granted on the 30.5.2014

Signed [Signature]


Sheet No. 131 of 136

FORM LANDSCAPE ARCHITECTS | 11

NEIGHBOURHOOD PLAYGROUND PARK

100906 | 12 AUG 13 | DA07 | NORTH | SCALE 1:500 @ A3



PROJECT ALTITUDE ASPIRE | TERRANORA | LANDSCAPE MASTERPLAN | CLIENT NEWLAND DEVELOPERS PTY LTD

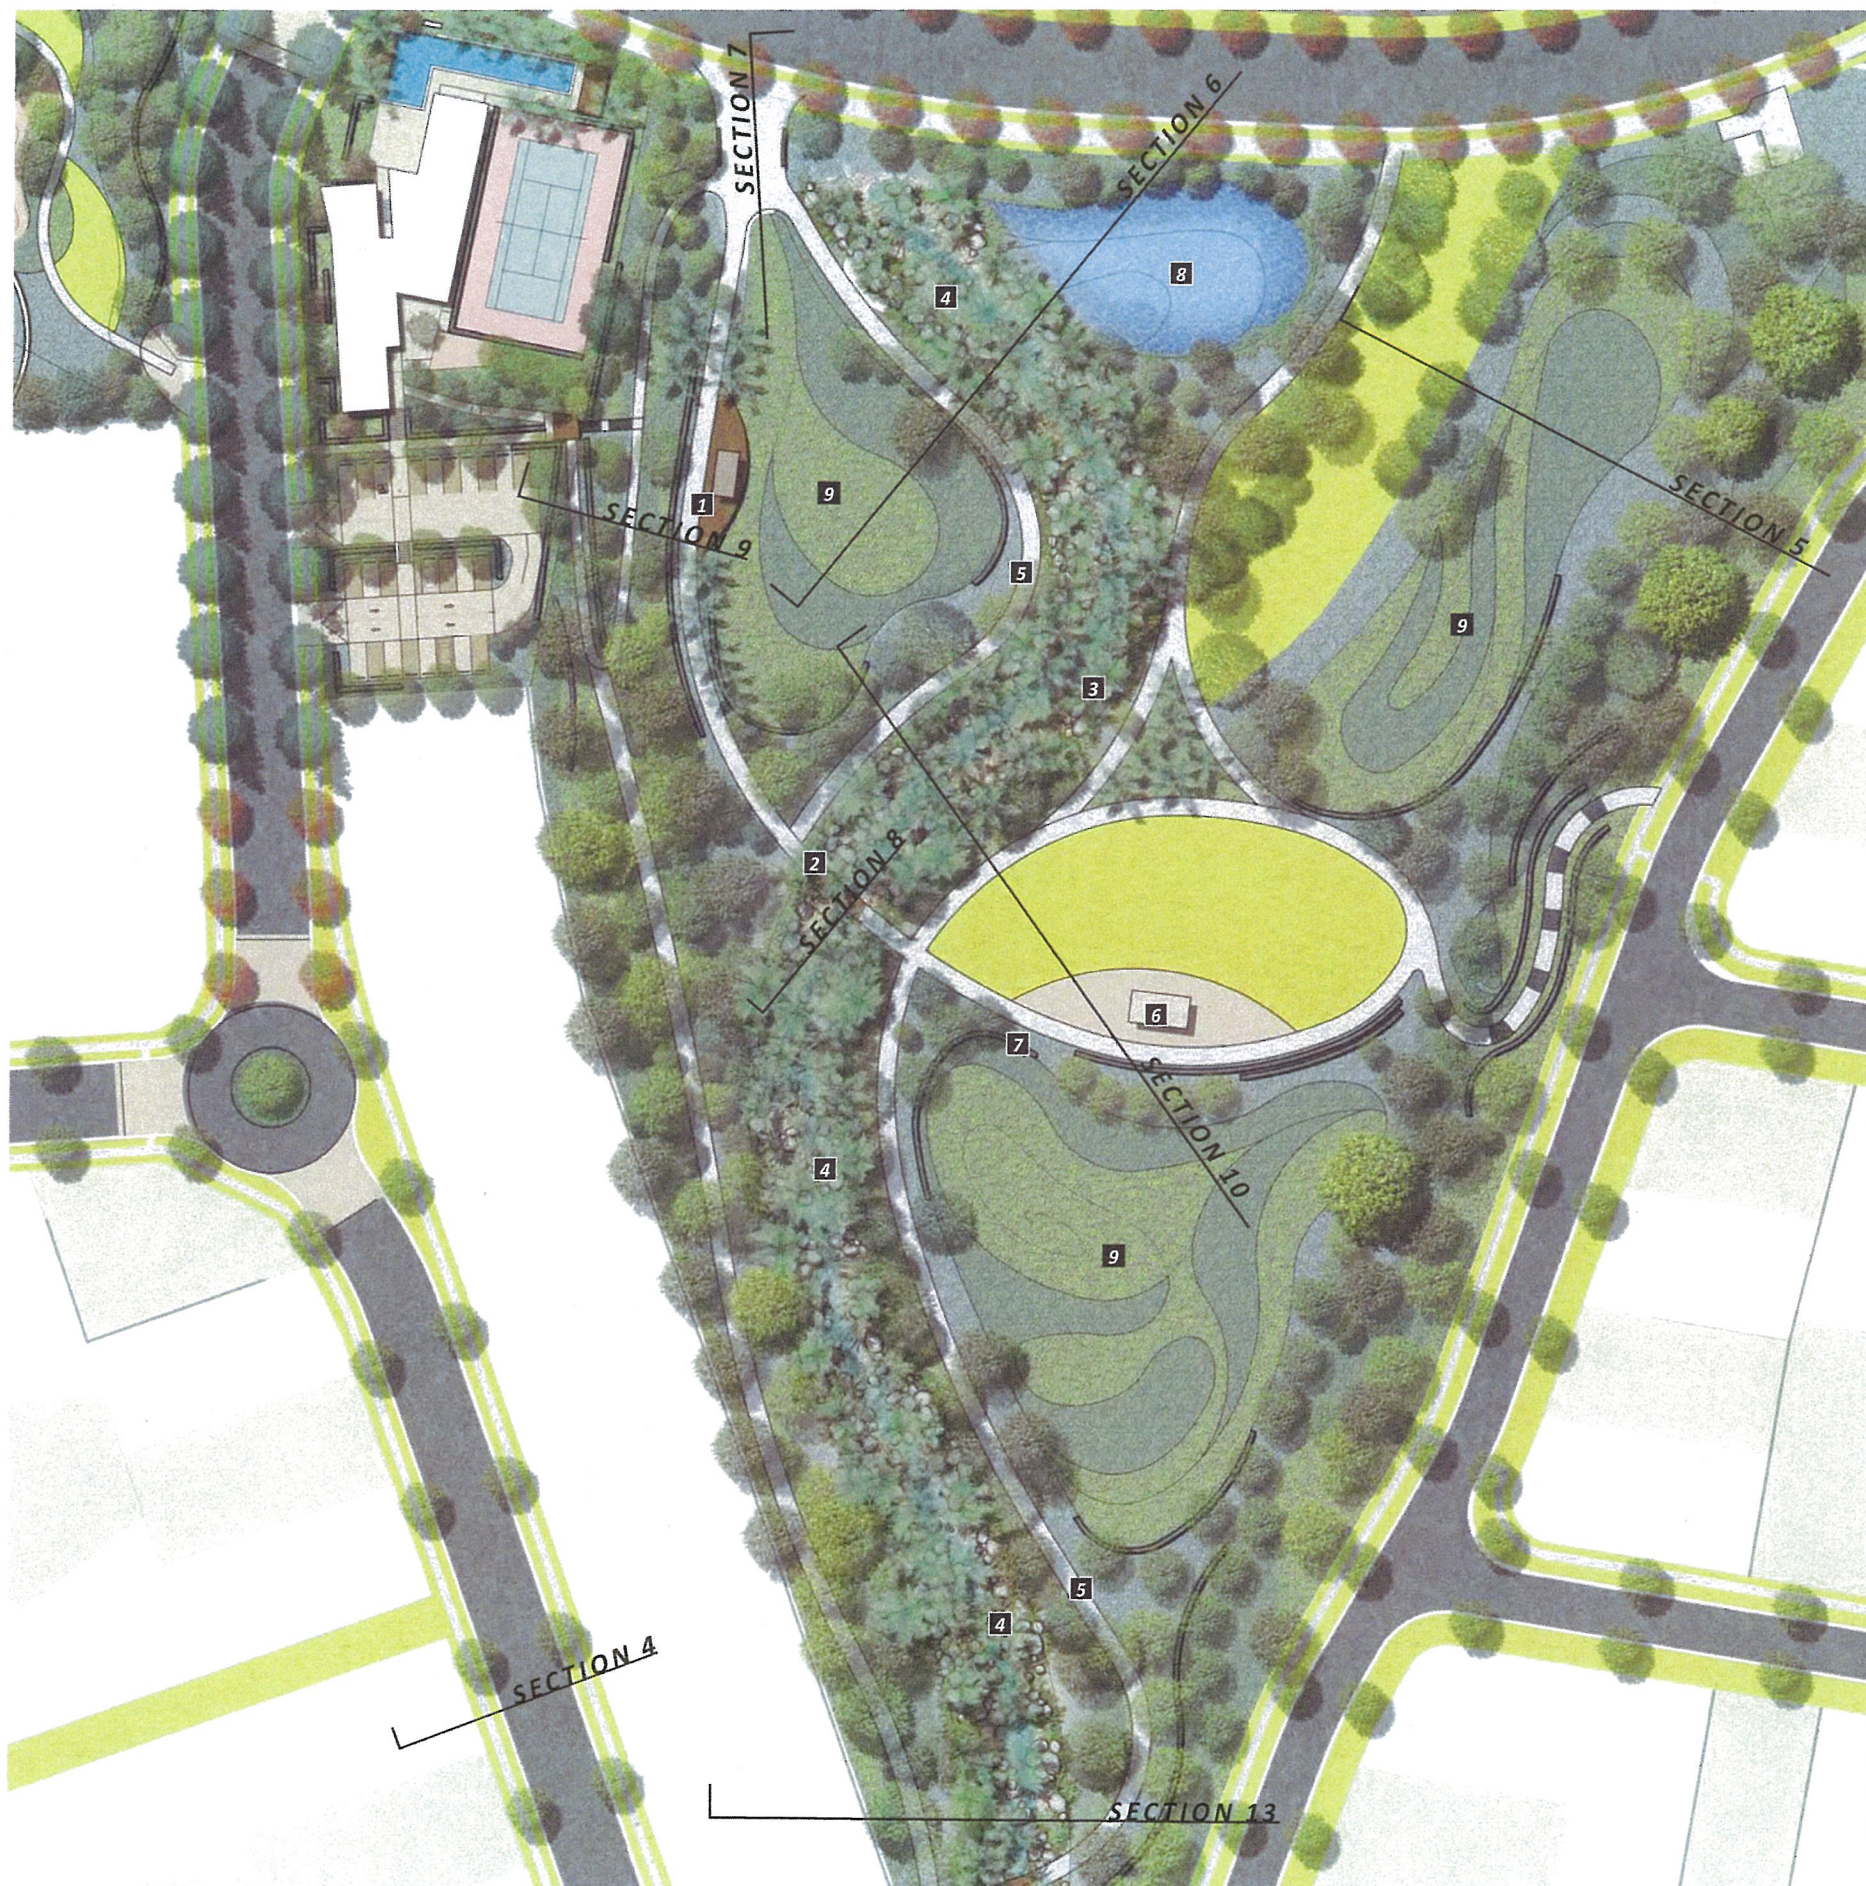

DRAINAGE CORRIDOR AND WETLANDS

100906 | 12 AUG 13 | DA07 | NORTH | SCALE 1:1000 @ A3

PROJECT ALTITUDE ASPIRE | TERRANORA | LANDSCAPE MASTERPLAN | CLIENT NEWLAND DEVELOPERS PTY LTD

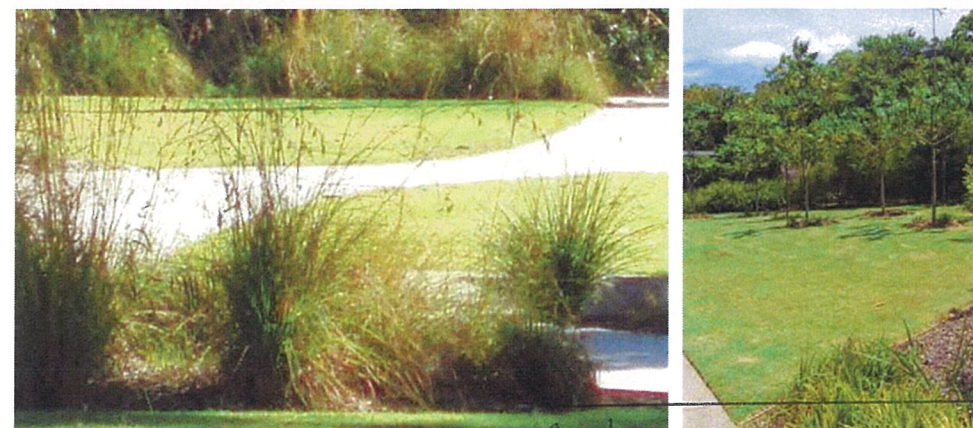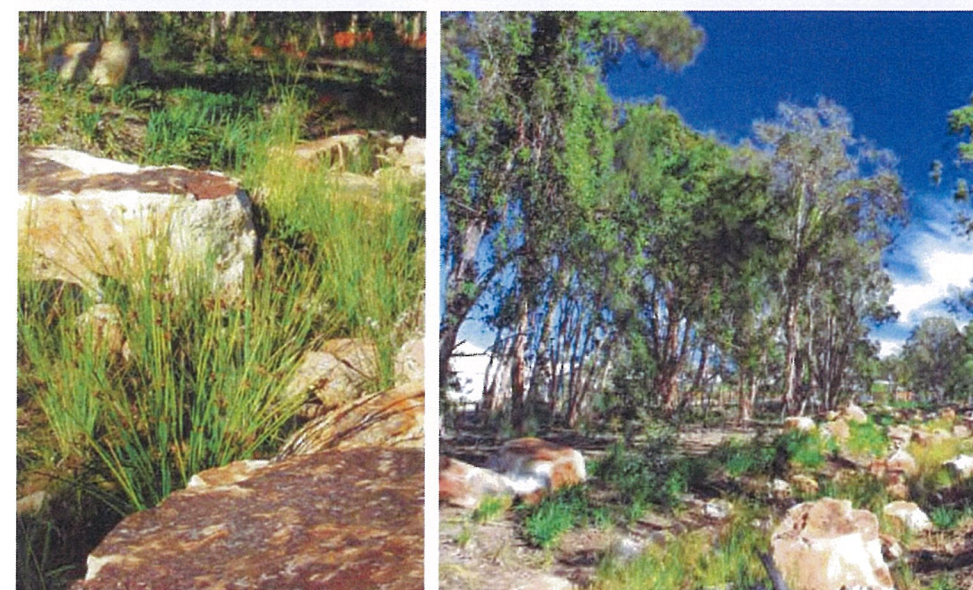

- 1 SHELTER AND DECK
- 2 BRIDGE ACROSS CREEK
- 3 SEDGES AND MARGINAL PLANTING ZONE
- 4 DRAINAGE GULLY
- 5 PARK PEDESTRIAN PATH
- 6 PARK SHELTER
- 7 GABION RETAINING WALLS
- 8 WETLAND
- 9 BIO RETENTION BASIN

NOTE: SECTION 12 (PG 15), 14 (PG 17) & 15 (PG 18) REFER TO KEYPLANS



NSW GOVERNMENT
Planning

Issued under the Environmental Planning and Assessment Act

Approved Application No. MP09/0166

granted on the 30.5.2014

Signed: [Signature]

Sheet No. 132 of 136

FORM LANDSCAPE ARCHITECTS | 13



- 1 PARK PATHWAY
- 2 DECOMPOSED GRANITE
- 3 PARK TOTEMS
- 4 PICNIC SHELTER
- 5 SANDSTONE TERRACE
- 6 GABION WALL
- 7 KICK AND THROW GRASS AREA
- 8 SCREEN PLANTING TO BOUNDARY


NSW GOVERNMENT
 Planning

Issued under the Environmental Planning and Assessment Act 1979

Approved Application No... mp0920166

granted on the... 30.5.2014

Signed... [Signature]

Sheet No... 133of... 136

POCKET PARK 1

100906 | 12 AUG 13 | DA07 | NORTH  | SCALE 1:500 @ A3

PROJECT ALTITUDE ASPIRE | TERRANORA | LANDSCAPE MASTERPLAN | CLIENT NEWLAND DEVELOPERS PTY LTD



- 1 PARK PATHWAY
- 2 BARBEQUE
- 3 TIMBER BOLLARDS AND LOCKRAIL TO PARK BOUNDARY
- 4 PICNIC SHELTER
- 5 SANDSTONE TERRACE
- 6 KICK AND THROW GRASS AREA
- 7 SCREEN PLANTING TO BOUNDARY

-  NEW TREES
-  EXISTING TREES
-  PROPOSED CONTOURS

 NSW GOVERNMENT Planning

Issued under the Environmental Planning and Assessment Act

Approved Application No. MP09-0166

granted on the 30.5.2014

Signed [Signature]

Sheet No. 134 of 136

TREES

ACMENA SMITHII	LILLY PILLY
ALLOCASUARINA LITTORALIS	BLACK SHE OAK
ALPHITONIA EXCELSA	RED ASH
ARCHONTOPHOENIX CUNNINGHAMIA	BANGALOW PALM
CASUARINA GLAUCA	SWAMP OAK
CORYMBIA INTERMEDIA	PINK BLOODWOOD
CORYMBIA CITRIODORA	SPOTTED GUM
CUPANIOPSIS NEWMANII	LONG LEAVED TUCKEROO
CYATHEA LEICHHARDTIANA	PRICKLY TREE FERN
ELAEOCARPUS GRANDIS	BLUE QUANDONG
ELAEOCARPUS OBOVATUS	HARD QUANDONG
ELAEOCARPUS RETICULATUS	BLUEBERRY ASH
EUCALYPTUS MICROCORYS	TALLOWOOD
EUCALYPTUS PROPINQUA	SMALL FRUITED GREY GUM
FICUS MACROPHYLLA	MORETON BAY FIG
GLOCHIDION FERDINANDI	CHEESE TREE
JACKSONIA SCOPARIA	DOGWOOD
JAGERA PSEUDORPHUS	JAGERA/ FOAMBARK
LIVISTONA AUSTRALIS	CABBAGE PALM
LOPHOSTEMON CONFERTUS	BRUSH BOX
LOPHOSTEMON SUAVEOLENS	SWAMP MAHOGANY
MACARANGA TANARIUS	MACARANGA
MELALEUCA QUINQUENERVIA	BROAD LEAVED PAPERBARK
MELICOPE ELLERYANA	PINK EUODIA
NOTOLAEA LONGIFOLIA	LARGE MOCK OLIVE
OLEA PANICULATA	NATIVE OLIVE
POLYSCIAS ELEGANS	CELERYWOOD
ALLOCASUARINA LITTORALIS	BLACK SHE-OAK
CASUARINA GLAUCA	SWAMP SHE-OAK
CALDCLUVIA PANICULOSA	SOFT CORKWOOD
ELAEOCARPUS GRANDIS	BLUE QUANDONG
ELAEOCARPUS OBOVATUS	HARD QUANDONG
ELAEOCARPUS RETICULATUS	BLUEBERRY ASH
GLOCHIDION FERDINANDI VAR. FERDINANDI	CHEESE TREE
MACARANGA TANARIUS	MACARANGA
CASTANOSPERMUM AUSTRALE	BLACK BEAN
CRYPTOCARYA OBOVATA	PEPPERBERRY TREE
CRYPTOCARYA TRIPLINERVIS	THREE-VEINED LAUREL
VAR PUBENS	(HAIRY FORM)
FICUS CORONATA	CREEK SANDPAPER FIG
FICUS MACROPHYLLA	MORETON BAY FIG
STREBLUS BRUNONIANUS	WHALEBONE TREE
CORYMBIA INTERMEDIA	PINK BLOODWOOD
LOPHOSTEMON SUAVEOLENS	SWAMP BOX
LOPHOSTEMON CONFERTUS	BRUSHBOX
MELALEUCA QUINQUENERVIA	BROAD-LEAVED PAPERBARK
SYZYGIIUM OLEOSUM	BLUE LILLY PILLY
ALPHITONIA EXCELSA	RED ASH
ATRACOCARPUS	NATIVE GARDENIA
BENTHAMIANA	

PLANTING PALETTE

100906 | 12 AUG 13 | DA07

PROJECT ALTITUDE ASPIRE | TERRANORA | LANDSCAPE MASTERPLAN | CLIENT NEWLAND DEVELOPERS PTY LTD

STREETSCAPE
PLAYGROUND PARK
ENTRY
BIORETENTION
WETLAND
BUFFER
REVEGETATION
VEGETATED BANKS FOR
BATTERS GREATER THAN
1:4

SHRUBS

MELICOPE ELLERYANARS
CUPANIOPSIS NEWMANIIRT
JAGERA PSEUDORHUS
COMMERSONIA BARTRAMIA
LIVISTONA AUSTRALIS
ACMENA SMITHII "ALLYNS MAGIC"
BREYNIA OBLONGIFOLIA
CORDYLINE PETORALIS
CORDYLINE RUBRA
MELASTOMA AFFINE
PHYLLANTHUS MINUTIFLORUS
PITTOSPORUM REVOLUTUM
PITTOSPORUM UNDULATUM
PULTENAEA SPINOSA
SYZYGIIUM "HINTERLAND GOLD"
SYZYGIIUM AUSTRALE "AUSSIE SOUTHERN"
WESTRINGEA "WYNYABBIE GEM"
WESTRINGEA FRUITOCOSA "ZENA"
CARISSA OVATA
CRYPTOCARYA LAEVIATARS
MELASTOMA AFFINE
ACMENA HEMILAMPRARS
ACMENA SMITHII
PITTOSPORUM MULTIFLORUM
PITTOSPORUM REVOLUTUM
PITTOSPORUM UNDULATUM

PINK-FLOWERED
DOUGHWOOD
LONG-LEAVED TUCKEROO
FOAMBARK
BROWN KURRAJONG
CABBAGE PALM

STREETSCAPE
PLAYGROUND PARK
ENTRY
BIORETENTION
WETLAND
BUFFER
REVEGETATION
VEGETATED BANKS FOR
BATTERS GREATER THAN
1:4STREETSCAPE
PLAYGROUND PARK
ENTRY
BIORETENTION
WETLAND
BUFFER
REVEGETATION
VEGETATED BANKS FOR
BATTERS GREATER THAN
1:4

ALLYNS MAGIC
COFFEE BUSH
BROAD-LEAVED PALM LILY
RED-FRUITED PALM LILY
NATIVE LASIANDRA
PHYLLANTHUS
HAIRY PITTOSPORUM
SWEET PITTOSPORUM
PULTENAEA
GOLD LILLY PILLY
AUSSIE SOUTHERN
COASTAL ROSEMARY
ZENA
CURRENT BUSH
GLOSSY LAUREL
NATIVE LASIANDRA
BROAD LEAVED LILLY-PILLY
COMMON LILLY PILLY
ORANGE THORN
HAIRY PITTOSPORUM
SWEET PITTOSPORUM

NSW GOVERNMENT
Planning

Issued under the Environmental Planning and Assessment Act 1979


Approved Application No. MPO9-0166granted on the 30.9.2014Signed [Signature]Sheet No. 135 of 136

GROUNDCOVERS, SEDGES AND CLIMBERS

PARSONIA STRAMINEA	MONKEY ROPE
PANDOREA JASMINOIDES	BOWER VINE
HOYA AUSTRALIS	NATIVE HOYA
CISSUS ANTARCTICA	WATER VINE
CISSUS HYPOGLAUCA	FIVE-LEAF WATER VINE
CRINUM PEDUNCULATUM	CRINUM LILY
ADIANTUM HISPIDULUM	ROUGH MAIDENHAIR
PELLAEA FALCATA	SICKLE FERN
ASPLENIUM AUSTRALASICUM	BIRD'S NEST FERN
DIPLAZIUM DILATATUM	LADY FERN
BLECHNUM CARTILAGINEUM	GRISTLE FERN
BLECHNUM INDICUM	SWAMP WATER FERN
DOODIA ASPERA	RASP FERN
CYATHEA LEICHHARDTIANA	PRICKLY TREE FERN
LEPIDOSPERMA LATERALE	VARIABLE SWORD-SEDGE
LOMANDRA LONGIFOLIA	LONG-LEAVED MATRUSH
GEITONOPLESIMUM CYMOSUM	SCRAMBLING LILY
ALOCASIA BRISBANENSIS	CUNJEVOI
DIANELLA CAERULEA	BLUE FLAX LILY
ERAGROSTIS SP.	LOVEGRASS
ALPINIA CAERULEA	NATIVE GINGER

STREETSCAPE	PLAYGROUND PARK	ENTRY	BIORETENTION	WETLAND	BUFFER	REVEGETATION	VEGETATED BANKS FOR BATTERS GREATER THAN 1:4
	✓	✓		✓	✓	✓	
	✓			✓	✓		
	✓	✓	✓	✓	✓		
	✓		✓	✓	✓		
			✓	✓	✓		
		✓	✓	✓	✓	✓	
			✓	✓	✓	✓	
			✓	✓	✓	✓	
			✓	✓	✓	✓	
			✓	✓	✓	✓	
✓	✓	✓	✓	✓	✓	✓	
	✓			✓	✓	✓	

NOTE
DENSE PLANTING TO BANKS 6/8M2 FOR STABILISATION

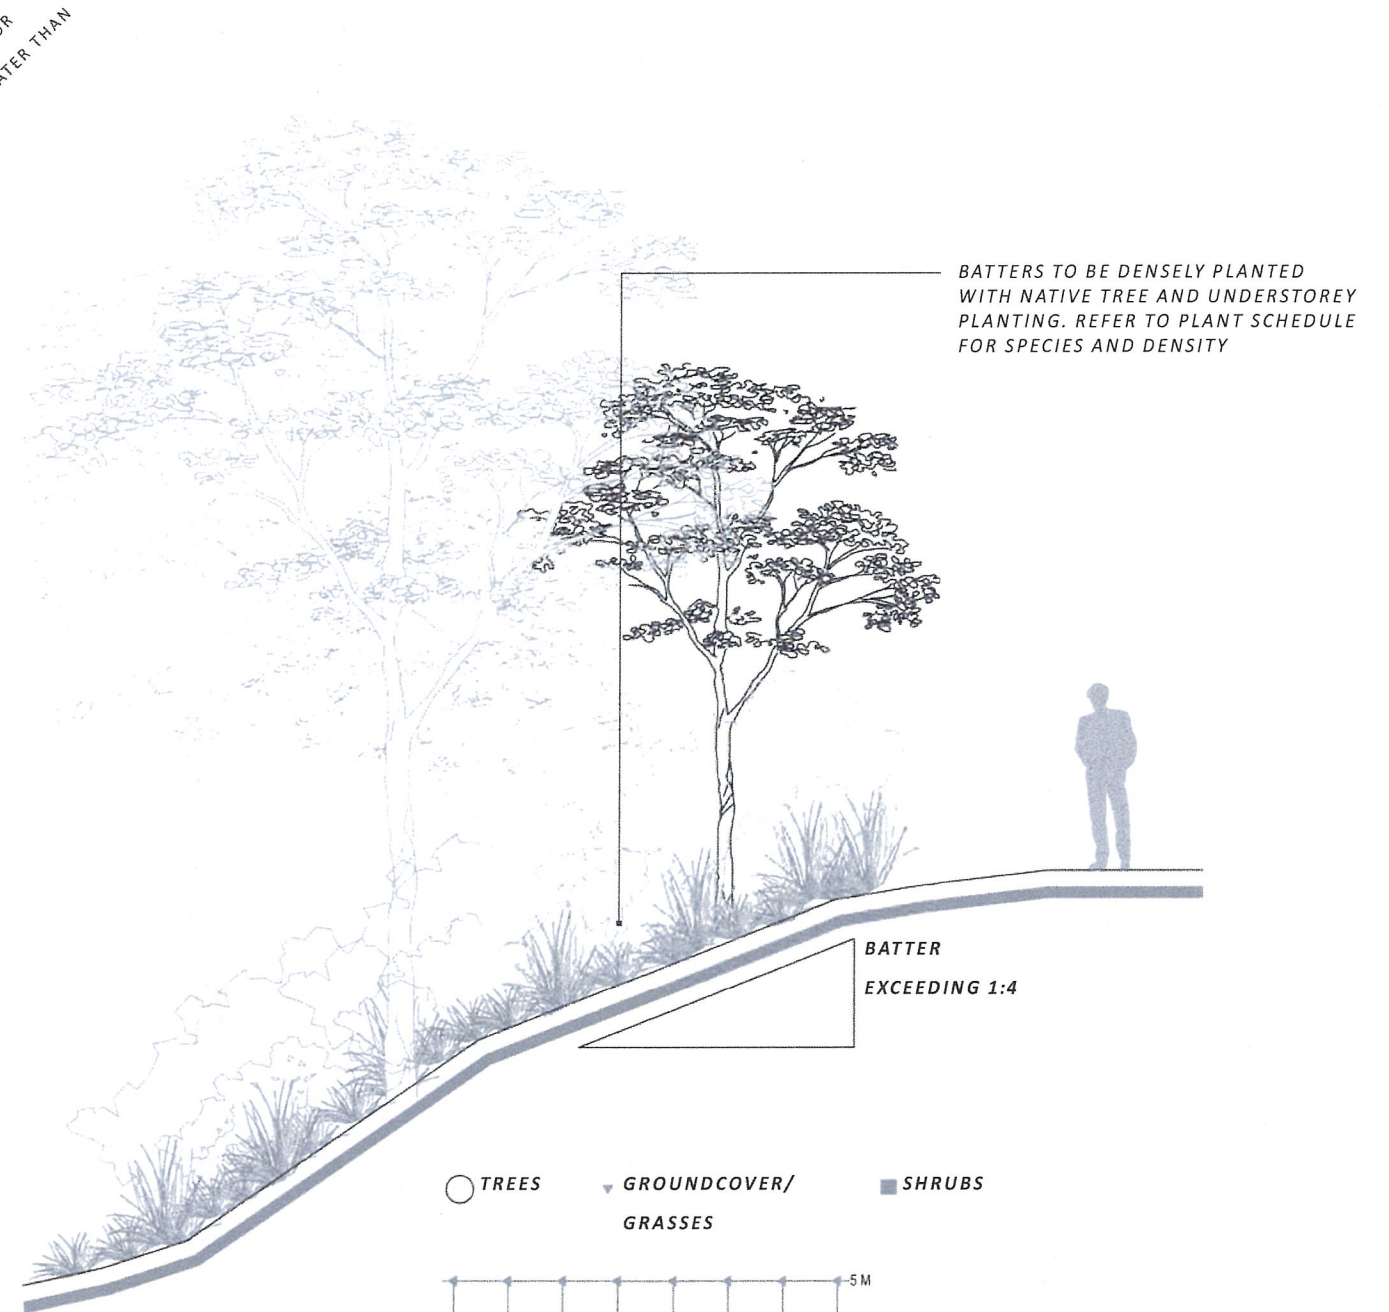

NSW GOVERNMENT
Planning

Issued under the Environmental Planning and Assessment Act 1979

Approved Application No. MP09-0166

granted on the 30.5.2014

Signed [Signature]

Sheet No. 136 of 136

VEGETATED BANKS FOR BATTER GREATER THAN 1:4

PLANTING PALETTE

100906 | 12 AUG 13 | DA07

PROJECT ALTITUDE ASPIRE | TERRANORA | LANDSCAPE MASTERPLAN | CLIENT NEWLAND DEVELOPERS PTY LTD

FORM LANDSCAPE ARCHITECTS | 25